

THIS DRAWING MUST NOT BE SCALED AND ALL DIMENSIONS ARE TO BE CHECKED ON SITE BEFORE CONSTRUCTION. THE DESIGN AND DRAWING ARE THE PROPERTY OF RADLEY HOUSE ARCHITECTS AND MUST NOT BE USED OR REPRODUCED WITHOUT THEIR PERMISSION. ANY DISCREPANCIES ARE TO BE REPORTED IMMEDIATELY TO THE CONSULTANTS. ALL INFORMATION SHOWN ON THE DRAWING IS SUBJECT TO OBTAINING THE NECESSARY STATUTORY CONSENTS.




WEST ELEVATION



SOUTH ELEVATION



EAST ELEVATION

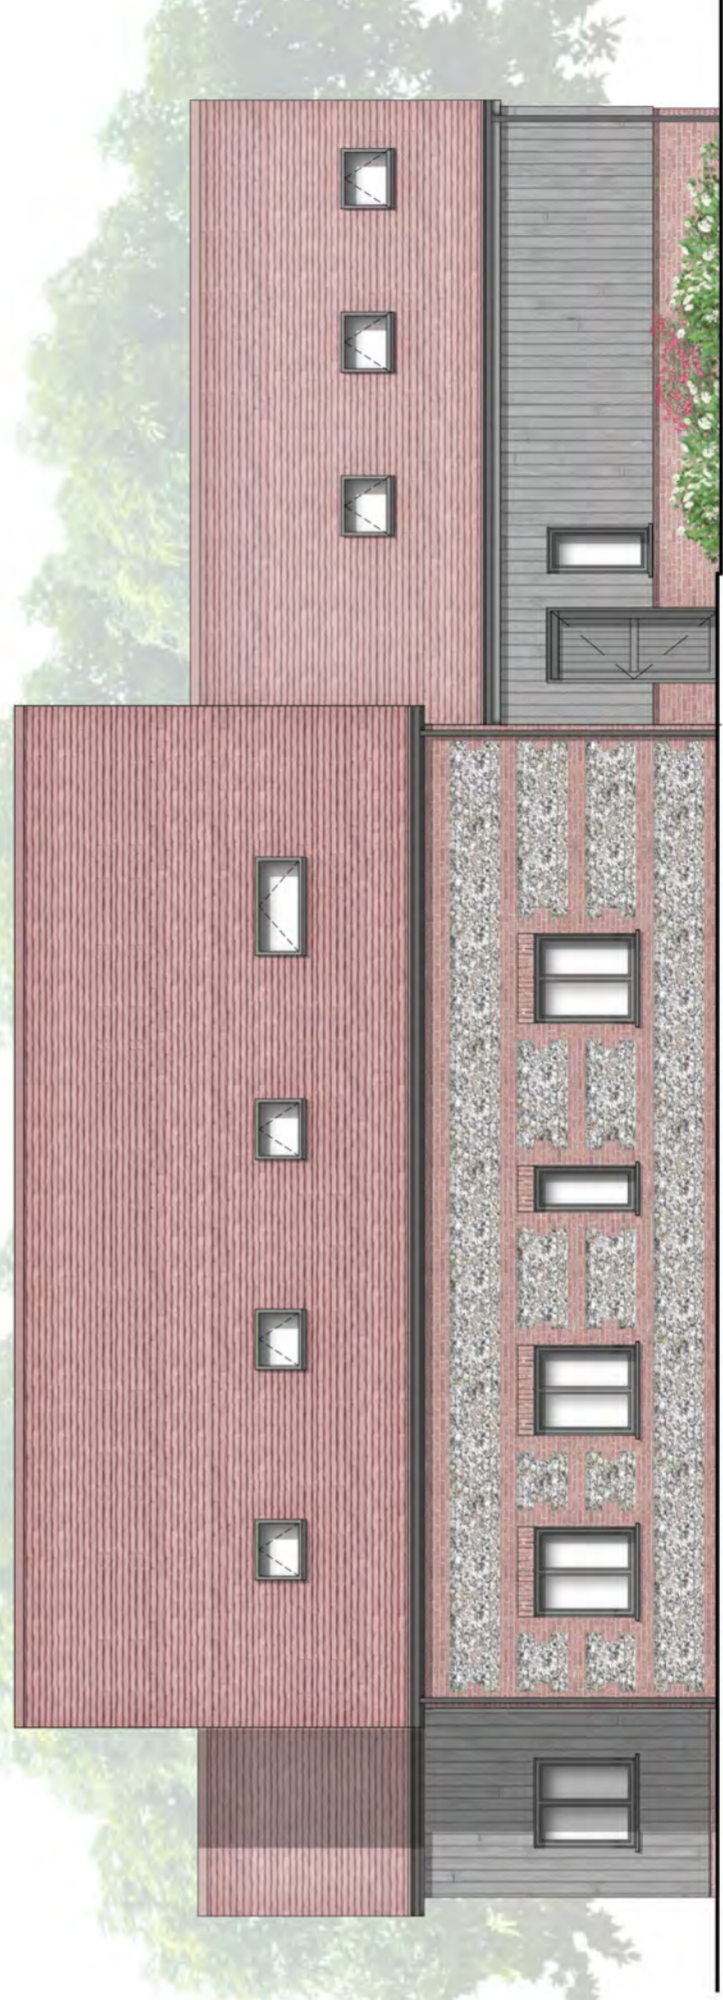

NORTH ELEVATION

REVISIONS	
C	06.07.21 General amendments
B	15.03.21 Minor amendments
A	05.03.21 Minor amendments

RADLEY HOUSE
 PARTNERSHIP | CHARTERED ARCHITECTS

t. 01962842228
 e. architects@radleyhouse.co.uk
 w. www.radleyhouse.co.uk

20 Staple Gardens | Winchester | SO23 8SR

JOB | SMALLBERRY HILL

DWG | PLOT 01_PROPOSED ELEVATIONS

S | 1:100@A2

D | FEB 2021 No. | 7882_D203_REV C