


AREA SCHEDULE

Ground Floor
153 sq m (1646 sq ft) GIFA

Garage
59 sq m (635 sq ft) GIFA

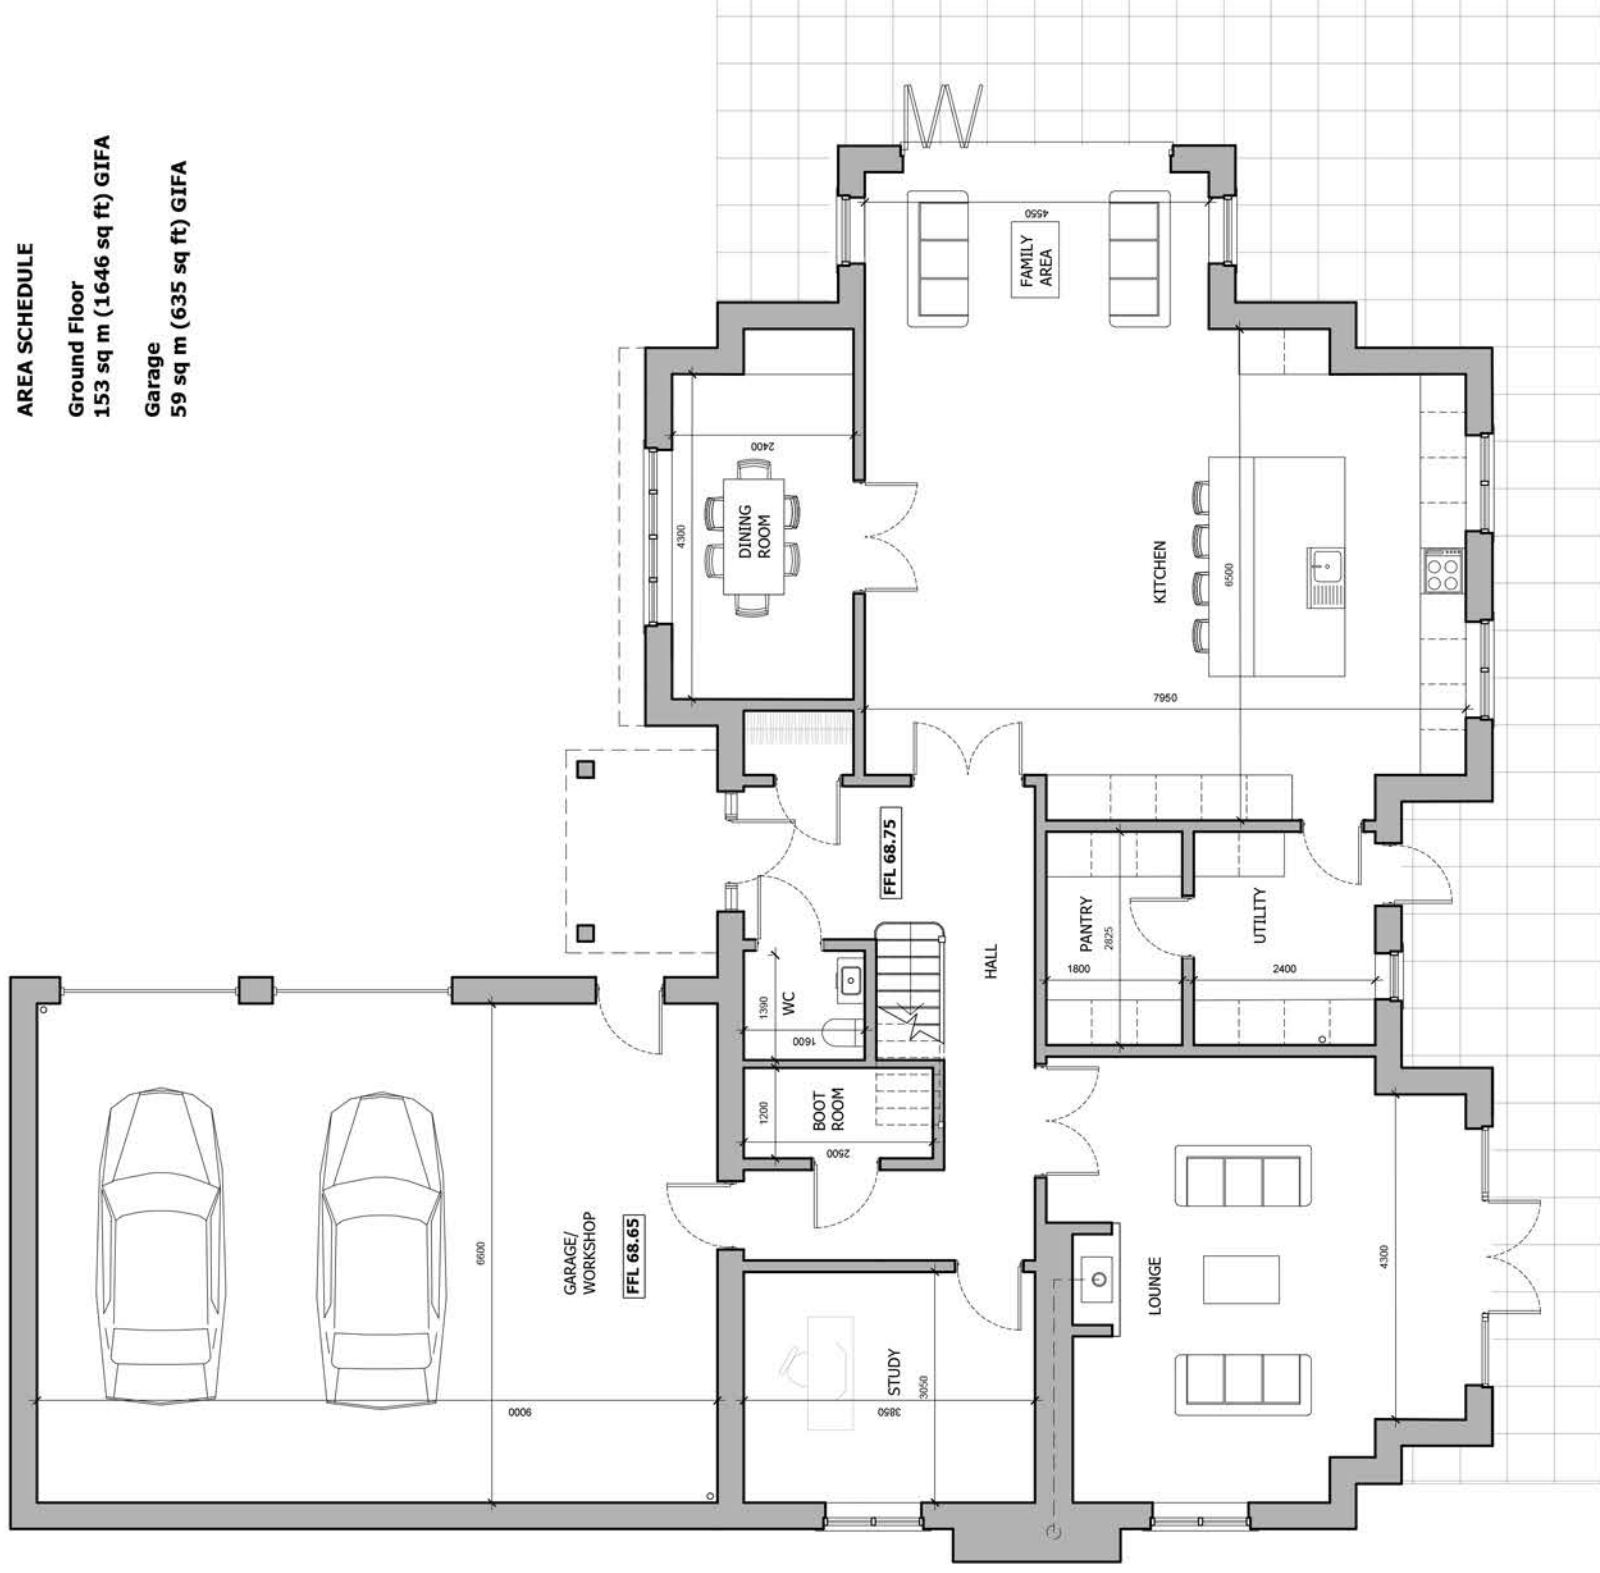

- F 08.07.21 Lounge openings amended and patio reduced
- E 19.04.21 FFL amended
- D 05.03.21 Minor amendments
- C 23.02.21 Minor amendments
- B 16.02.21 Minor amendments

REVISIONS | A 18.01.21 Minor amendments

ALL DIMENSIONS ARE TO BE CHECKED ON SITE BEFORE WORK IS COMMENCED. THE DESIGN AND DRAWING ARE THE COPYRIGHT OF THE CONSULTANTS AND MUST NOT BE USED OR REPRODUCED WITHOUT THEIR CONSENT. THE CONSULTANTS ACCEPT NO LIABILITY FOR ANY DAMAGE TO THE CONSULTANTS' ALL INFORMATION SHOWN ON THE DRAWING IS SUBJECT TO OBTAINING THE NECESSARY STATUTORY CONSENTS.
Radley House | 20 Staple Gardens | Winchester | SO23 8SR
t. 01962842228 e. architects@radleyhouse.co.uk w. www.radleyhouse.co.uk



RADLEY HOUSE
PARTNERSHIP
ARCHITECTS

JOB | SMALLBERRY HILL

DWG | PLOT 03_PROPOSED GROUND FLOOR PLAN

S | 1:100@A3 D | DEC 2020 No. | 7882_D400_REV F