


AREA SCHEDULE
 First Floor
 178 sq m (1915 sq ft) GIFA

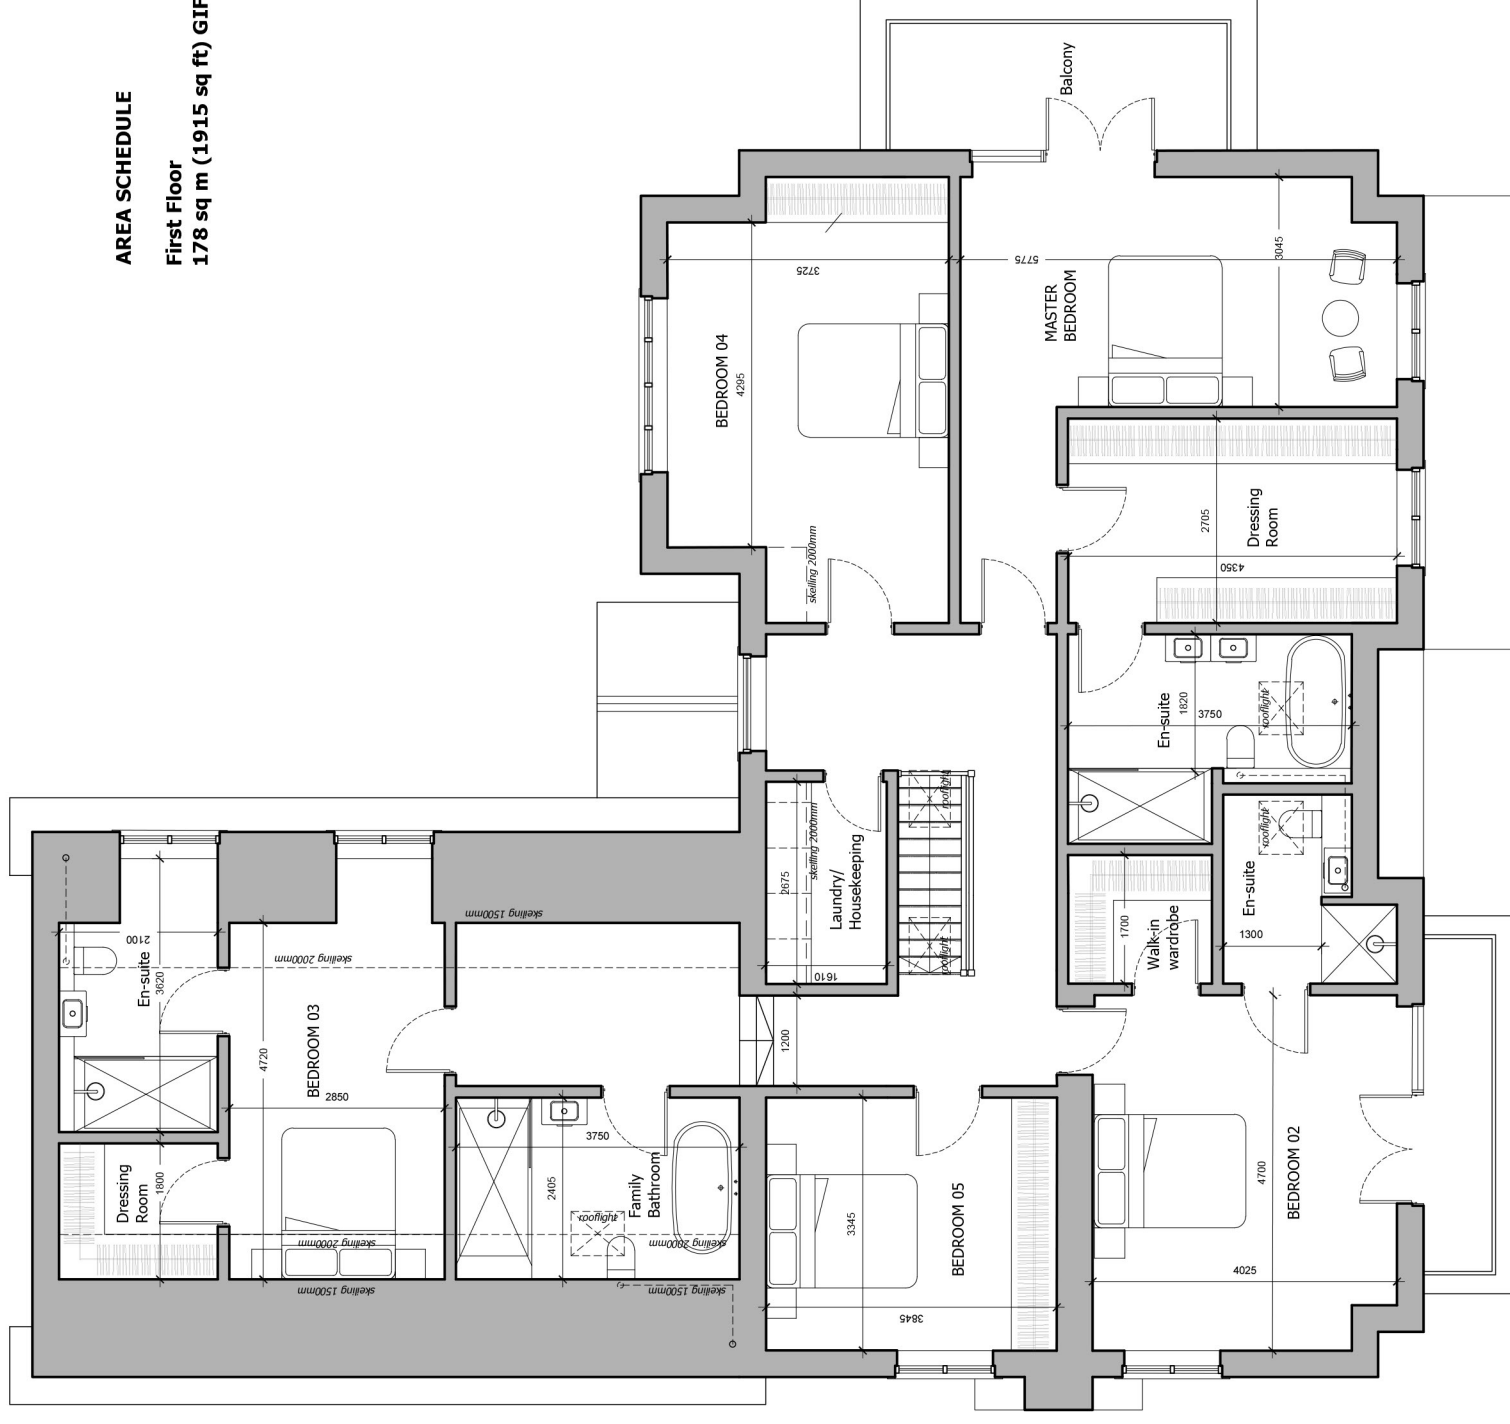


- E 08.04.21 Stair, rooflights and skeliling amended
- D 18.03.21 General amendments
- C 05.03.21 General amendments
- B 23.02.21 Minor amendments

REVISIONS | A 16.02.21 Minor amendments

JOB | SMALLBERRY HILL
 DWG | PLOT 03_PROPOSED FIRST FLOOR PLAN
 S | 1:100@A3 D | DEC 2020 No. | 7882_D401_REV E

RADLEY HOUSE
 PARTNERSHIP
 CHARTERED ARCHITECTS

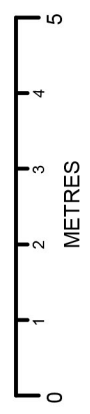

ALL DIMENSIONS ARE TO BE CHECKED ON SITE BEFORE WORK IS COMMENCED. THE DESIGN AND DRAWING ARE THE COPYRIGHT OF THE CONSULTANTS AND MUST NOT BE REPRODUCED OR TRANSMITTED IN ANY FORM OR BY ANY MEANS, ELECTRONIC OR MECHANICAL, INCLUDING PHOTOCOPYING, RECORDING, OR BY ANY INFORMATION STORAGE AND RETRIEVAL SYSTEM, WITHOUT THE WRITTEN PERMISSION OF THE CONSULTANTS. ALL INFORMATION SHOWN ON THE DRAWING IS SUBJECT TO OBTAINING THE NECESSARY STATUTORY CONSENTS.
 Radley House | 20 Staple Gardens | Winchester | SO23 8SR
 t. 01962842228 e. architects@radleyhouse.co.uk w. www.radleyhouse.co.uk