



--- Existing ground level

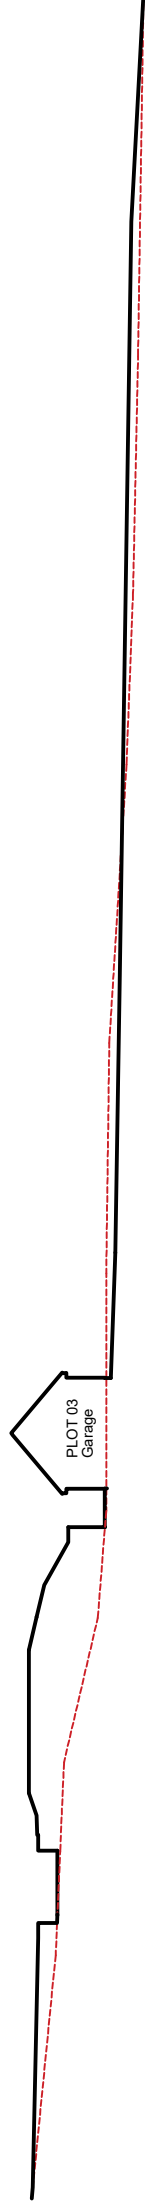

SECTION AA

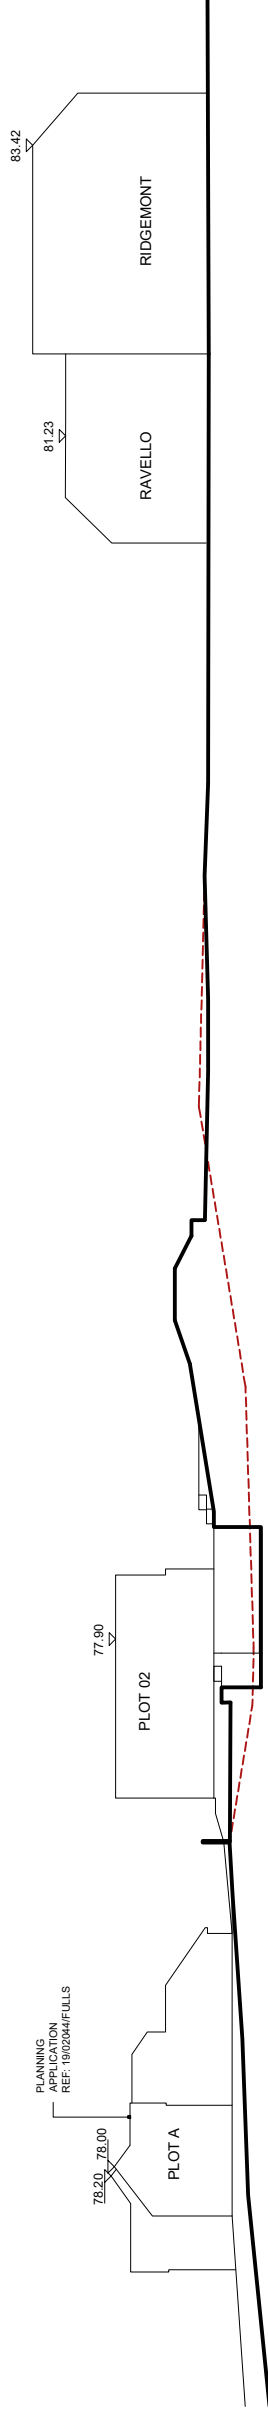

SECTION BB

C 18.08.2021 Gabion walls lowered.
Section BB added

B 06.07.2021 Section changed

A 19.04.2021 Plot 3 amended

REVISIONS |

ALL DIMENSIONS ARE TO BE CHECKED ON SITE BEFORE WORK IS COMMENCED. THE DESIGN AND DRAWING ARE THE COPYRIGHT OF THE ARCHITECTS. ANY DISCREPANCIES ARE TO BE REPORTED IMMEDIATELY TO THE CONSULTANTS. ALL INFORMATION SHOWN ON THE DRAWING IS SUBJECT TO OBTAINING THE NECESSARY STATUTORY CONSENTS.
Radley House | 20 Staple Gardens | Winchester | SO23 8SR
t. 01562842228 e. architects@radleyhouse.co.uk w. www.radleyhouse.co.uk

RADLEY HOUSE
PARTNERSHIP
CHARTERED ARCHITECTS

JOB | SMALLBERRY HILL
DWG | PROPOSED SITE SECTION

