


Block Plan
1:500

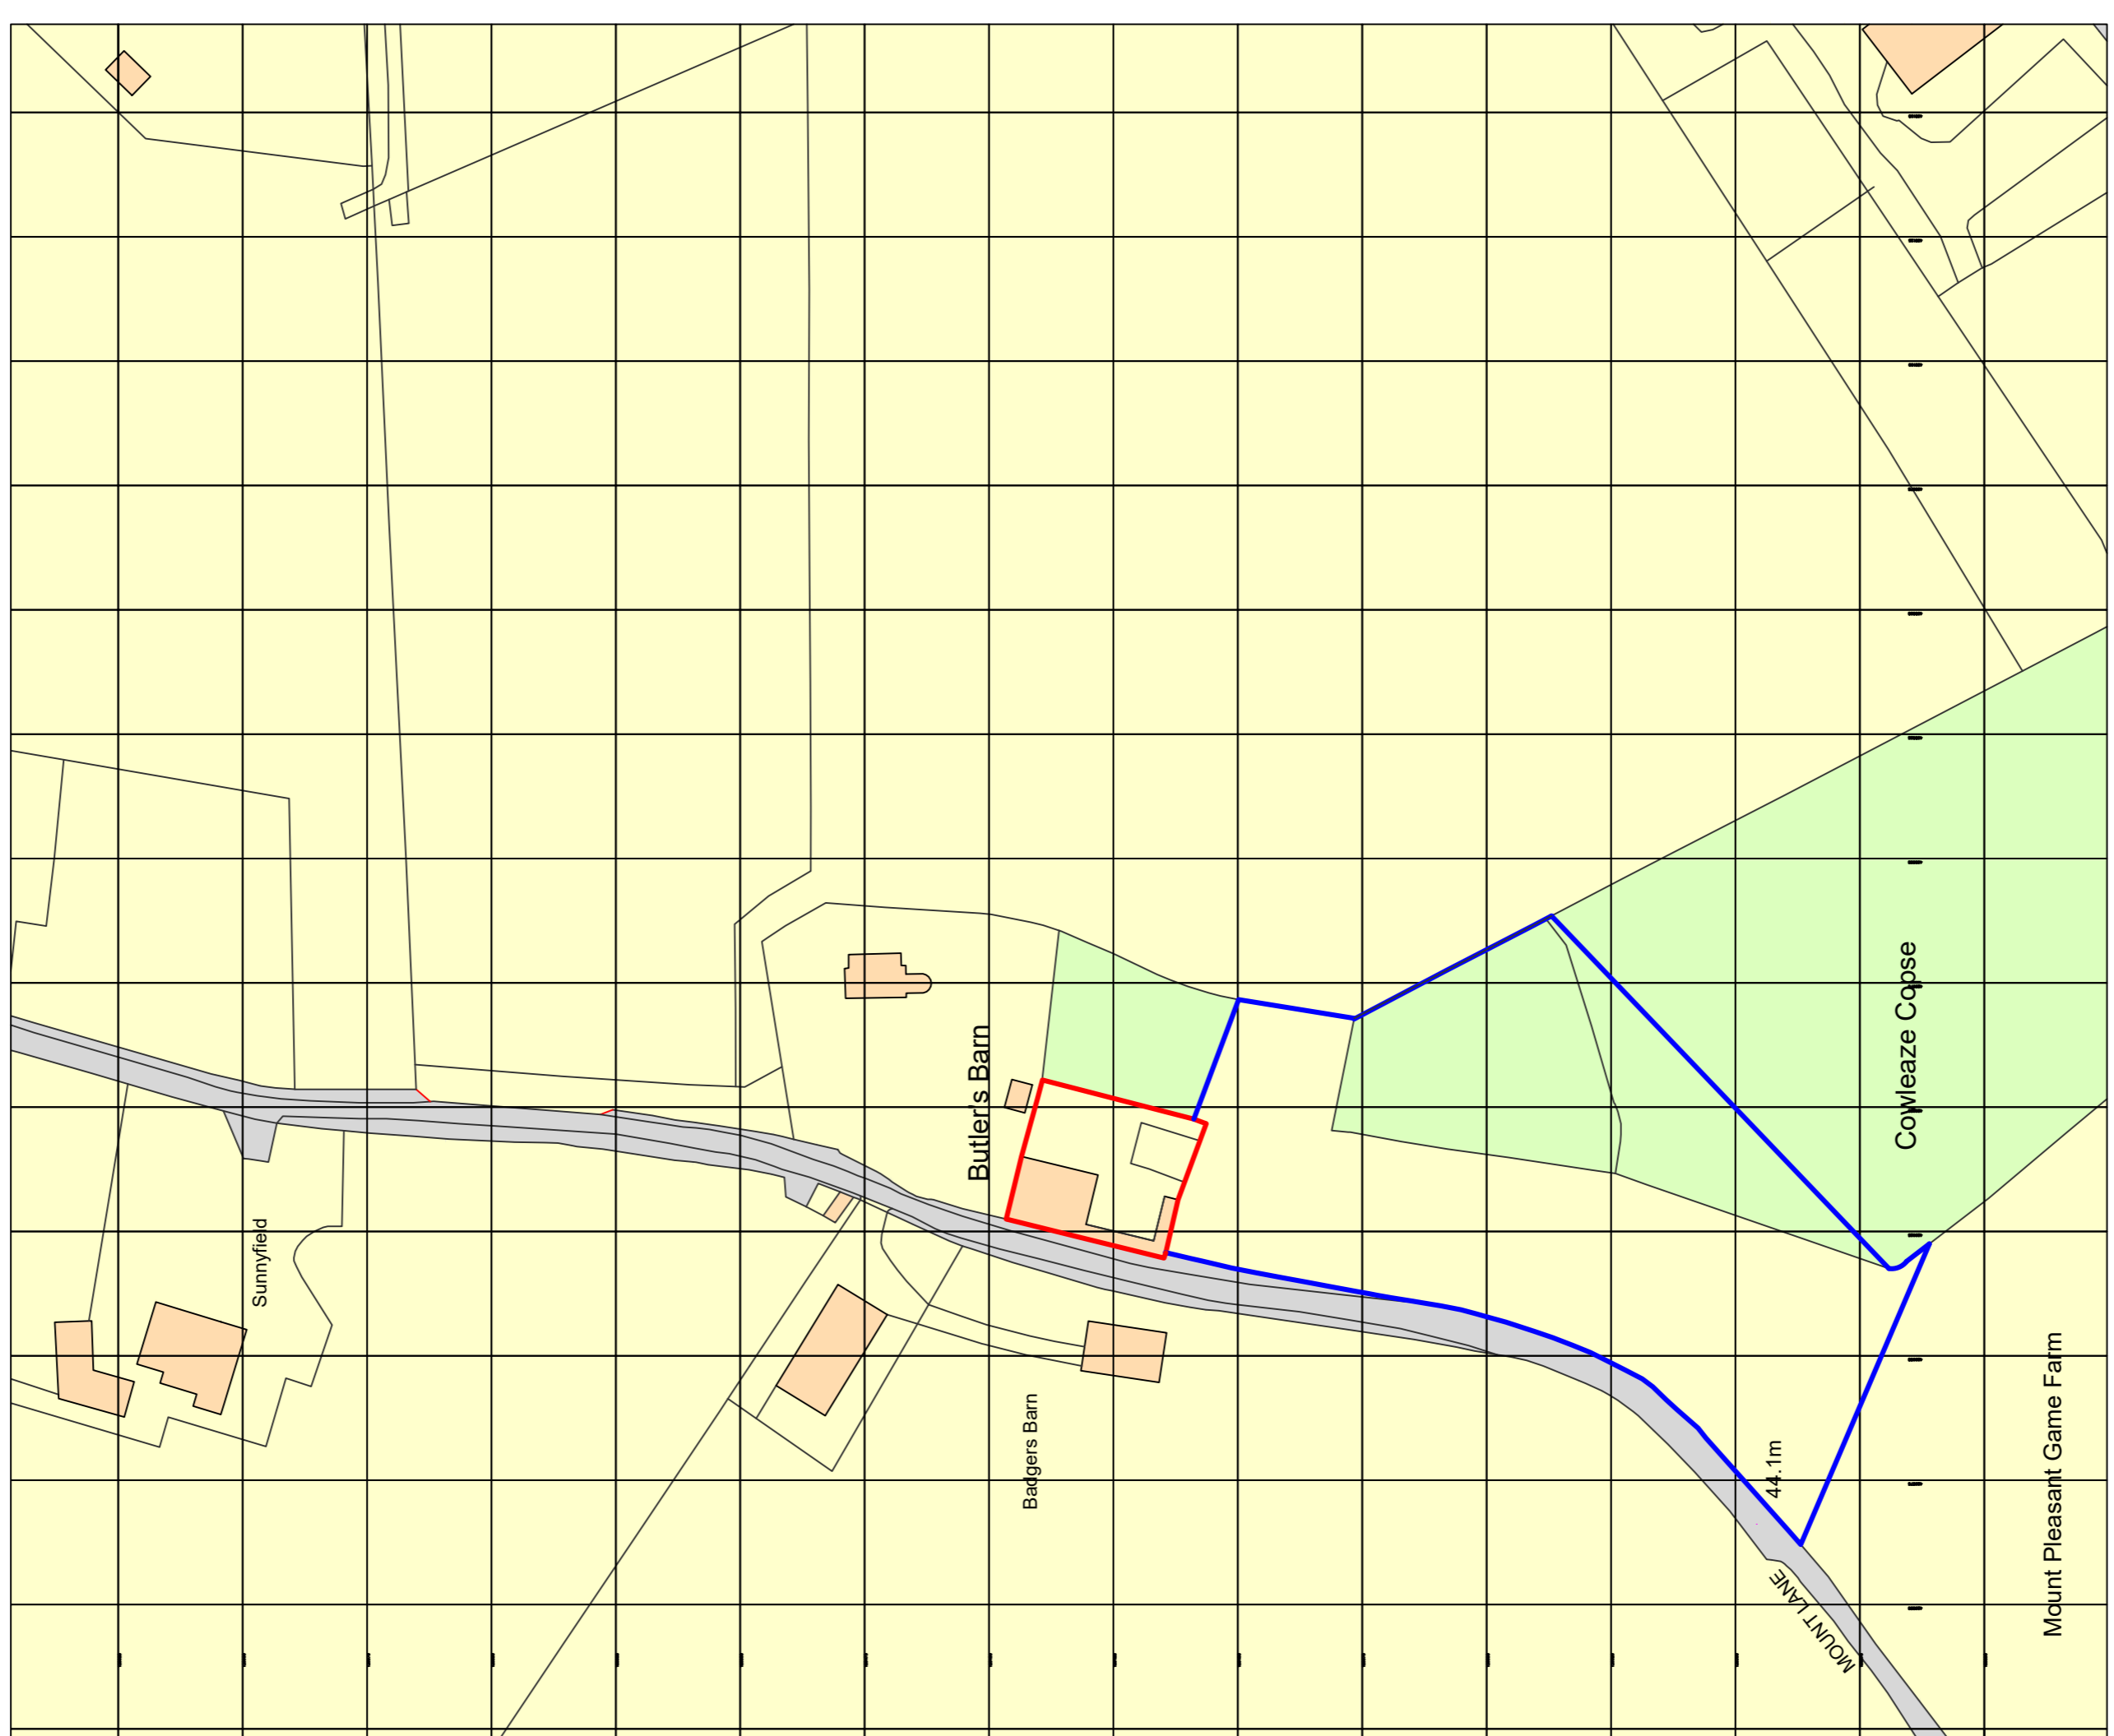

Scale 1:500



Site Location Plan
1:1250



Scale 1:1250

P1 10.11.2021
Planning Issue

By CAL checked CAL

PLANNING



Tollgate Estates, Stanbridge Edis, Romsey SO51 0HE
t: 01794 511255 f: 01794 511215
romsey@studiofourarchitects.co.uk
www.studiofourarchitects.com

client **Mr and Mrs. Moxey**

project **Butlers Barn, Lockerley**

title **Site Location Plan**

date	scale	paper	drawn	checked
Nov 21	varies	A1	CAL	CAL
job no.	dwg. no.	rev. no.		
41106	001	P1		

file 41106 existing plans and elevations