



KEY:

- 1. Canopy Entrance
- 2. Entrance
- 3. Kitchen / Living / Dining
- 4. Bedroom 02
- 5. Terrace
- 6. Fields
- 7. Hillview
- 8. Driveway

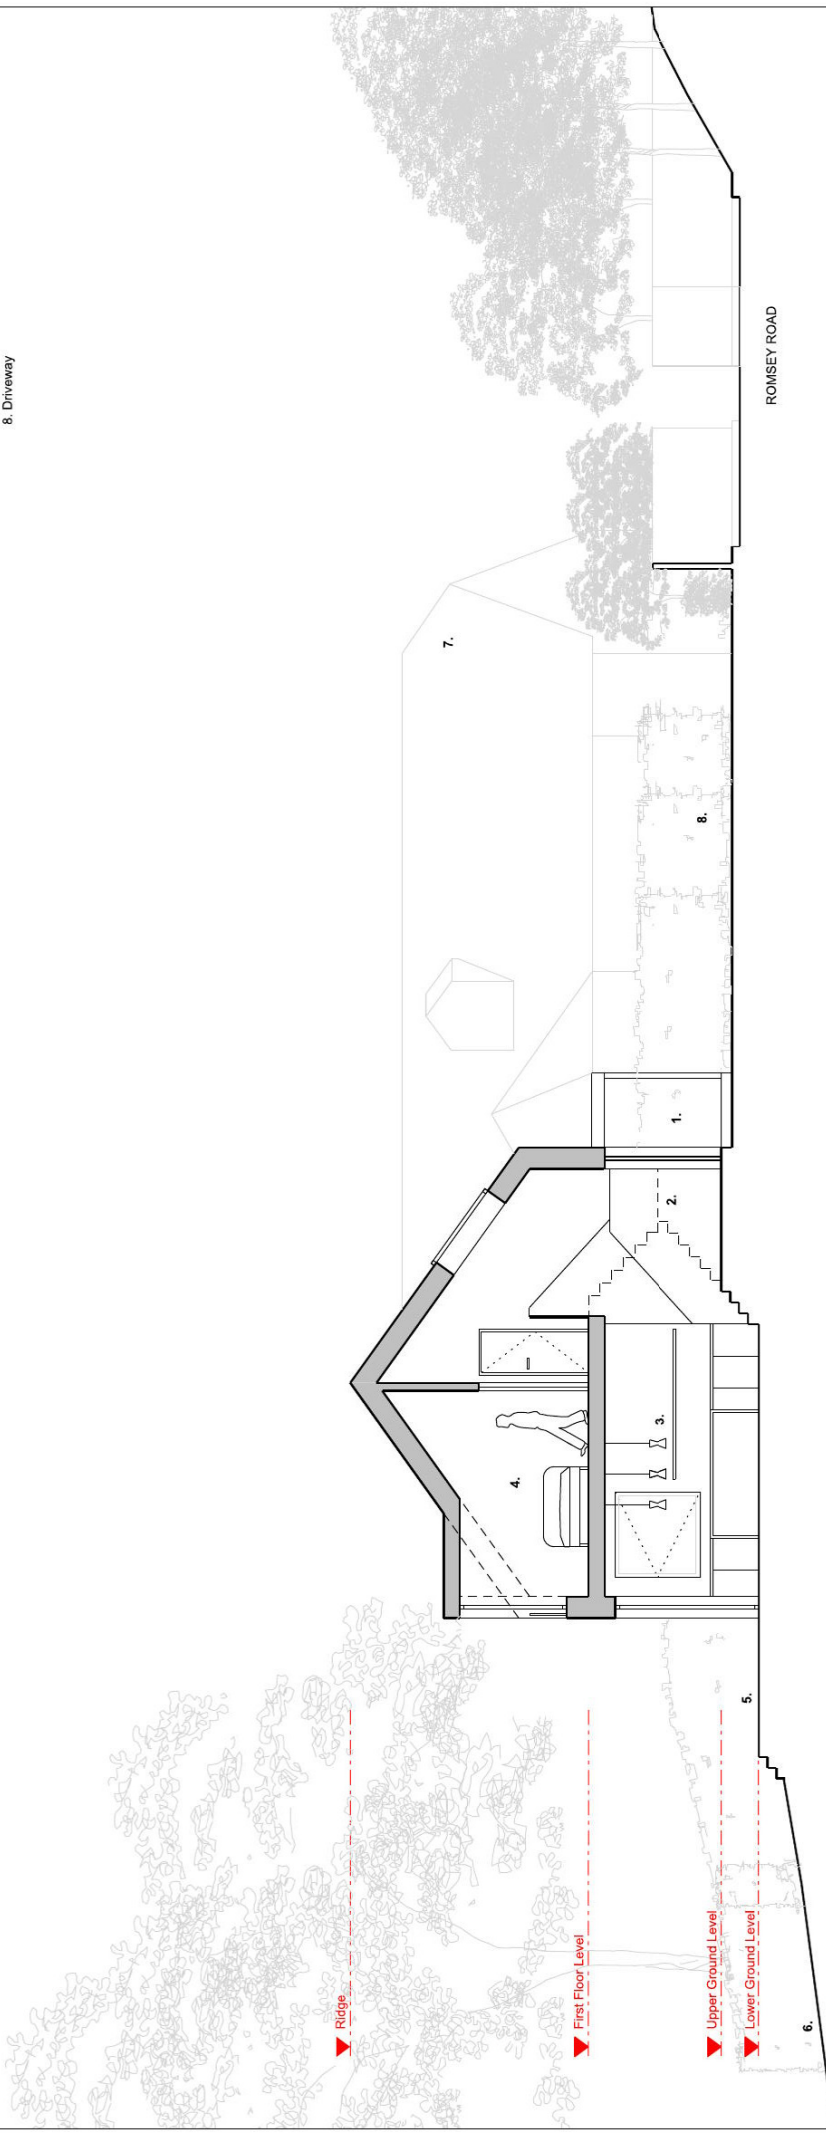

SECTION A

This drawing is the copyright of Studio Battersby Edgley Architects and may not be copied, altered or reproduced in any way or passed to a third party without their written authority. This drawing is for information purposes only and should not be used for construction. Do not scale from this drawing.

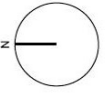

STUDIO BATTERSBY EDGLEY
 Laura Battersby BArch (Hons) Dip Arch, ARB, RIBA
 laura@battersbyedgley.com
 0781 683 8659
 Project name: Meadow View

DRAWING: PROPOSED SECTION A	
Date: MARCH 2021	Job no: 161
Scale: 1:100 @ A3	Revision: REV A - 12/07/21
Drawing no: PL 110	
Drawn by: LB	

PL 110
 FOR PLANNING