


EXISTING GROUND FLOOR

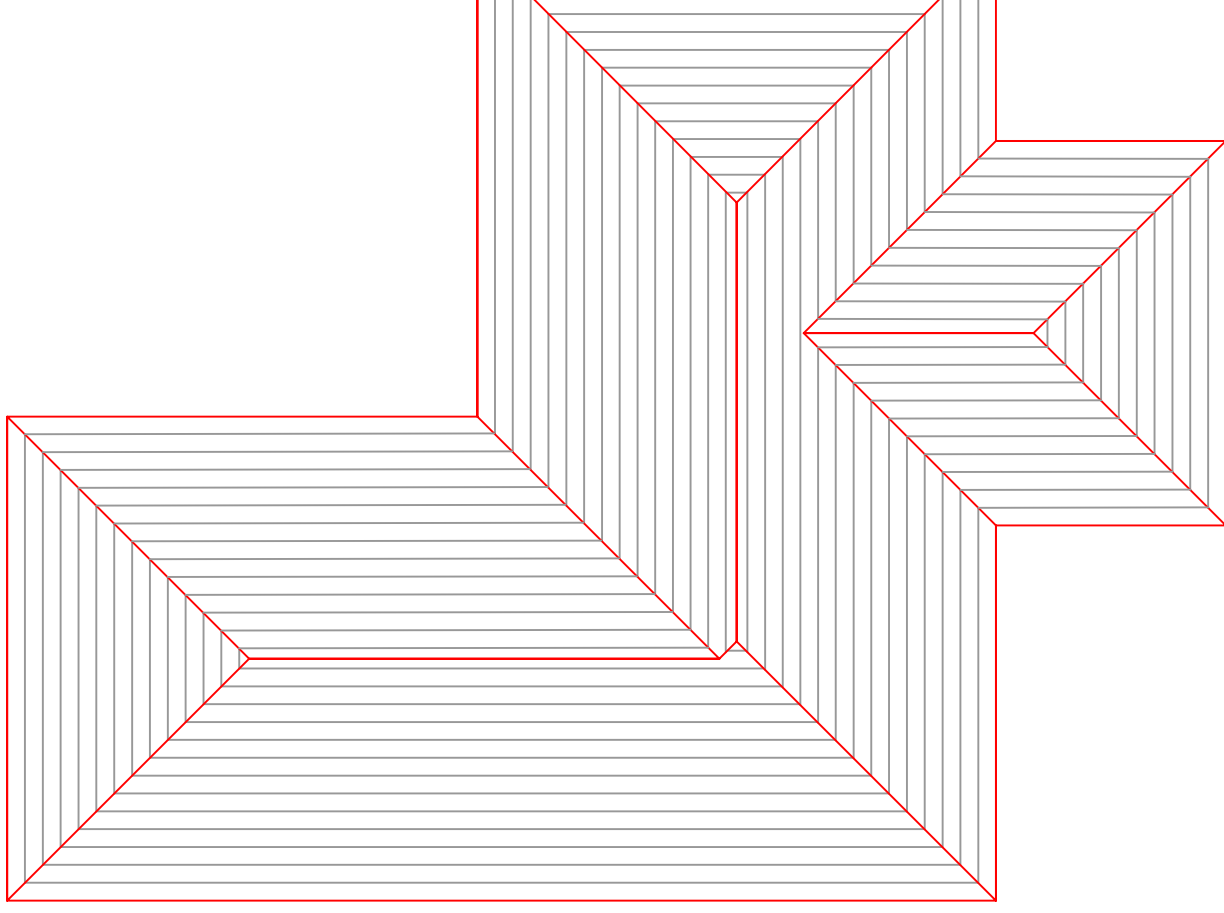

EXISTING ROOF

All elevations & details shown on this drawing to be checked on site by the contractor before fabrication & erection. All work shall be done in accordance with the applicable codes & standards. The contractor shall be responsible for the coordination of all trades & materials. 

These drawings to be used in conjunction with the approved Building Plans for this project. Separate sheets & product information.

Project Name/Address: 44 TESTLANDS AVENUE, NURSING S016 DXG

Client's name: NATHAN  
Drawing Title: EXISTING LAYOUTS

Drawing Scale: 1:100	Drawing No: 001	Date: 1/11/2021
----------------------	-----------------	-----------------