




Location plan NTS

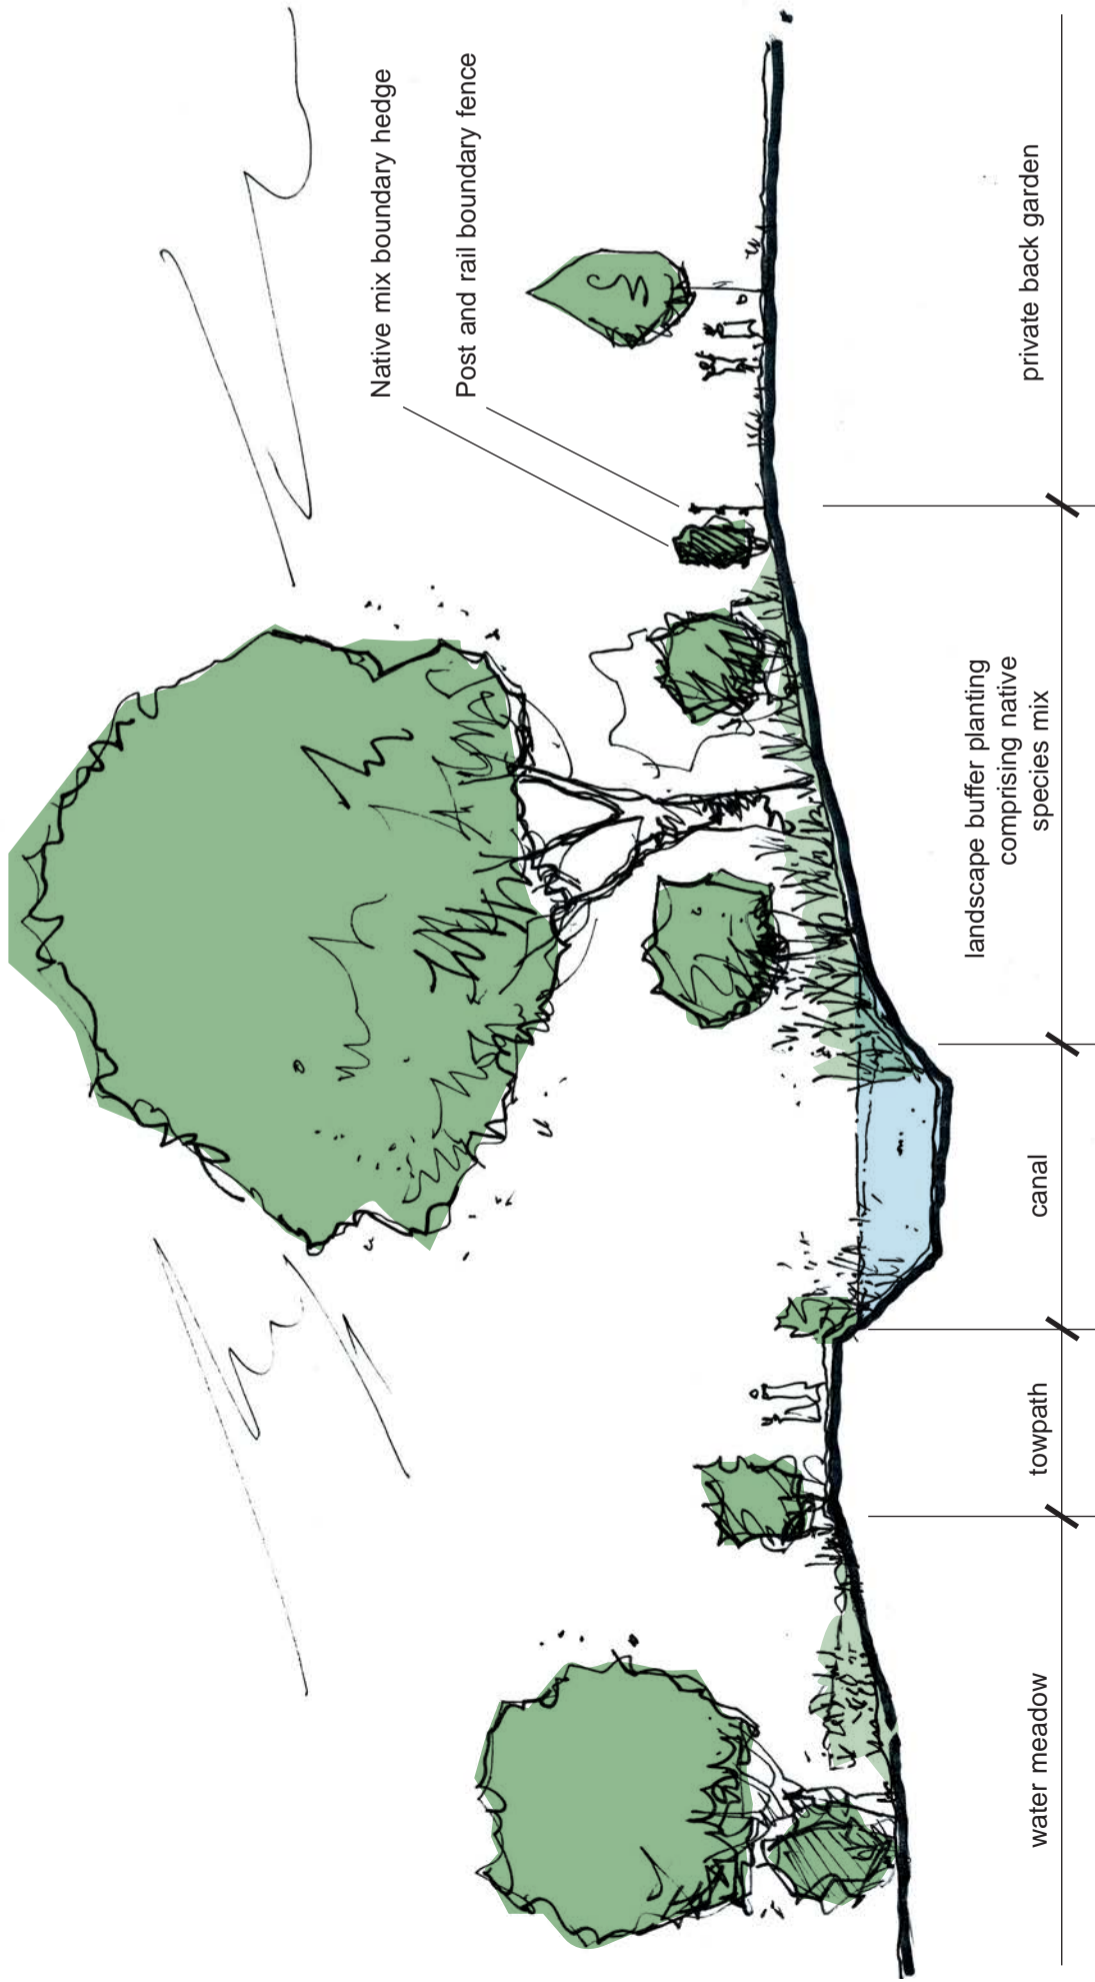

Sketch section A-A



A 25/11/21 Section updated, annotations added
REV DATE COMMENTS

RA
DRN CHK APP

ubu
design

UBU Design LTD.
7a Wintex House, Easton Lane,
Business Park, Easton Lane,
Winchester, SO23 7RO
+44 (0) 1962 856008
studio@ubu-design.co.uk
www.ubu-design.co.uk

PROJECT:	RETAINED LAND, OXLEASE MEADOWS,		
TITLE:	ILLUSTRATIVE LANDSCAPE SECTION		
CLIENT:	STRATLAND ESTATES		
SCALE:	NTS	DATE:	25/11/2021
JOB NO:	1809	DWG NO:	1809-DE-002
STATUS:	PLANNING	REV:	A