

PLOTS 38 to 43 (TYPE G)
plans & elevations


Notes

1. This drawing is the copyright of MH Architects Ltd
2. Do not scale this drawing except for Local Authority planning purposes
3. All dimensions to be checked on site by the contractor prior to commencement of the works.


Client Approval

- A - Approved
- B - Approved with comments
- C - Do not use

Rev.	Revision Note/Purpose of Issue	Drawn By	Date	Checked By	Date

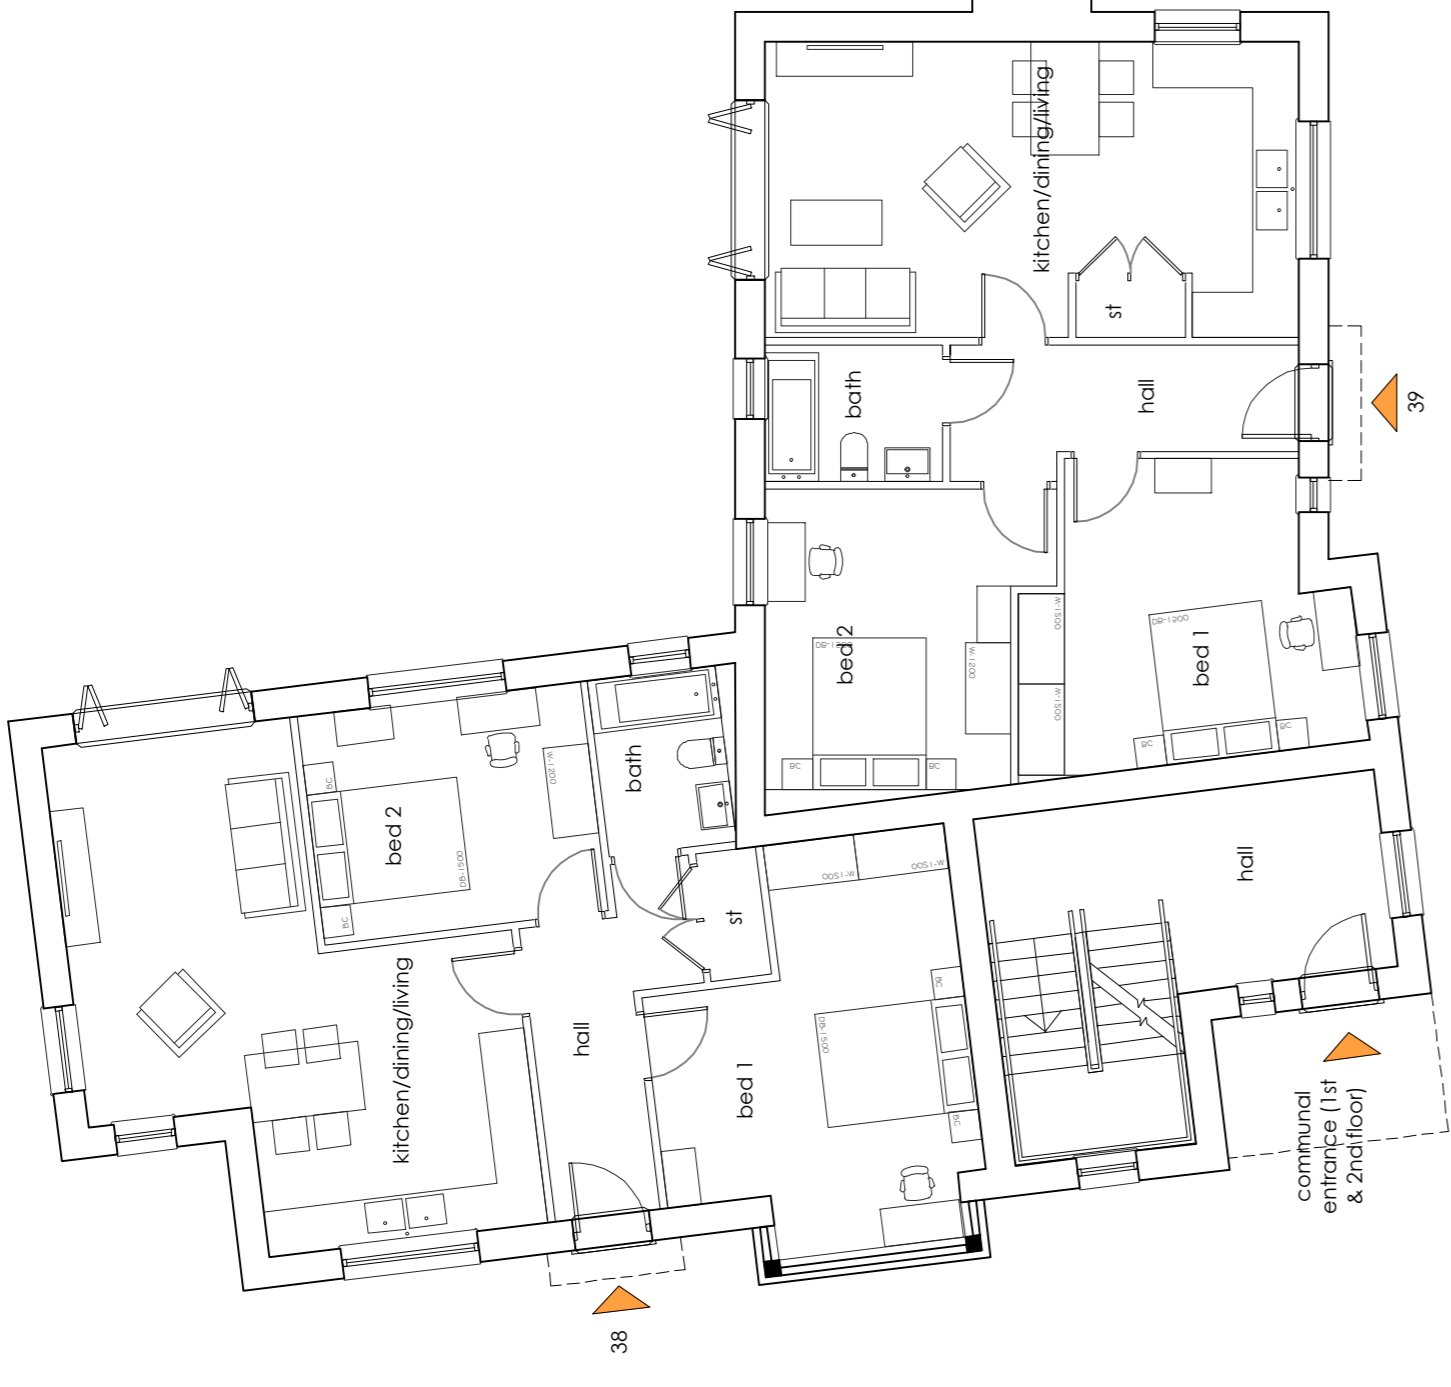


GROUND FLOOR
plan

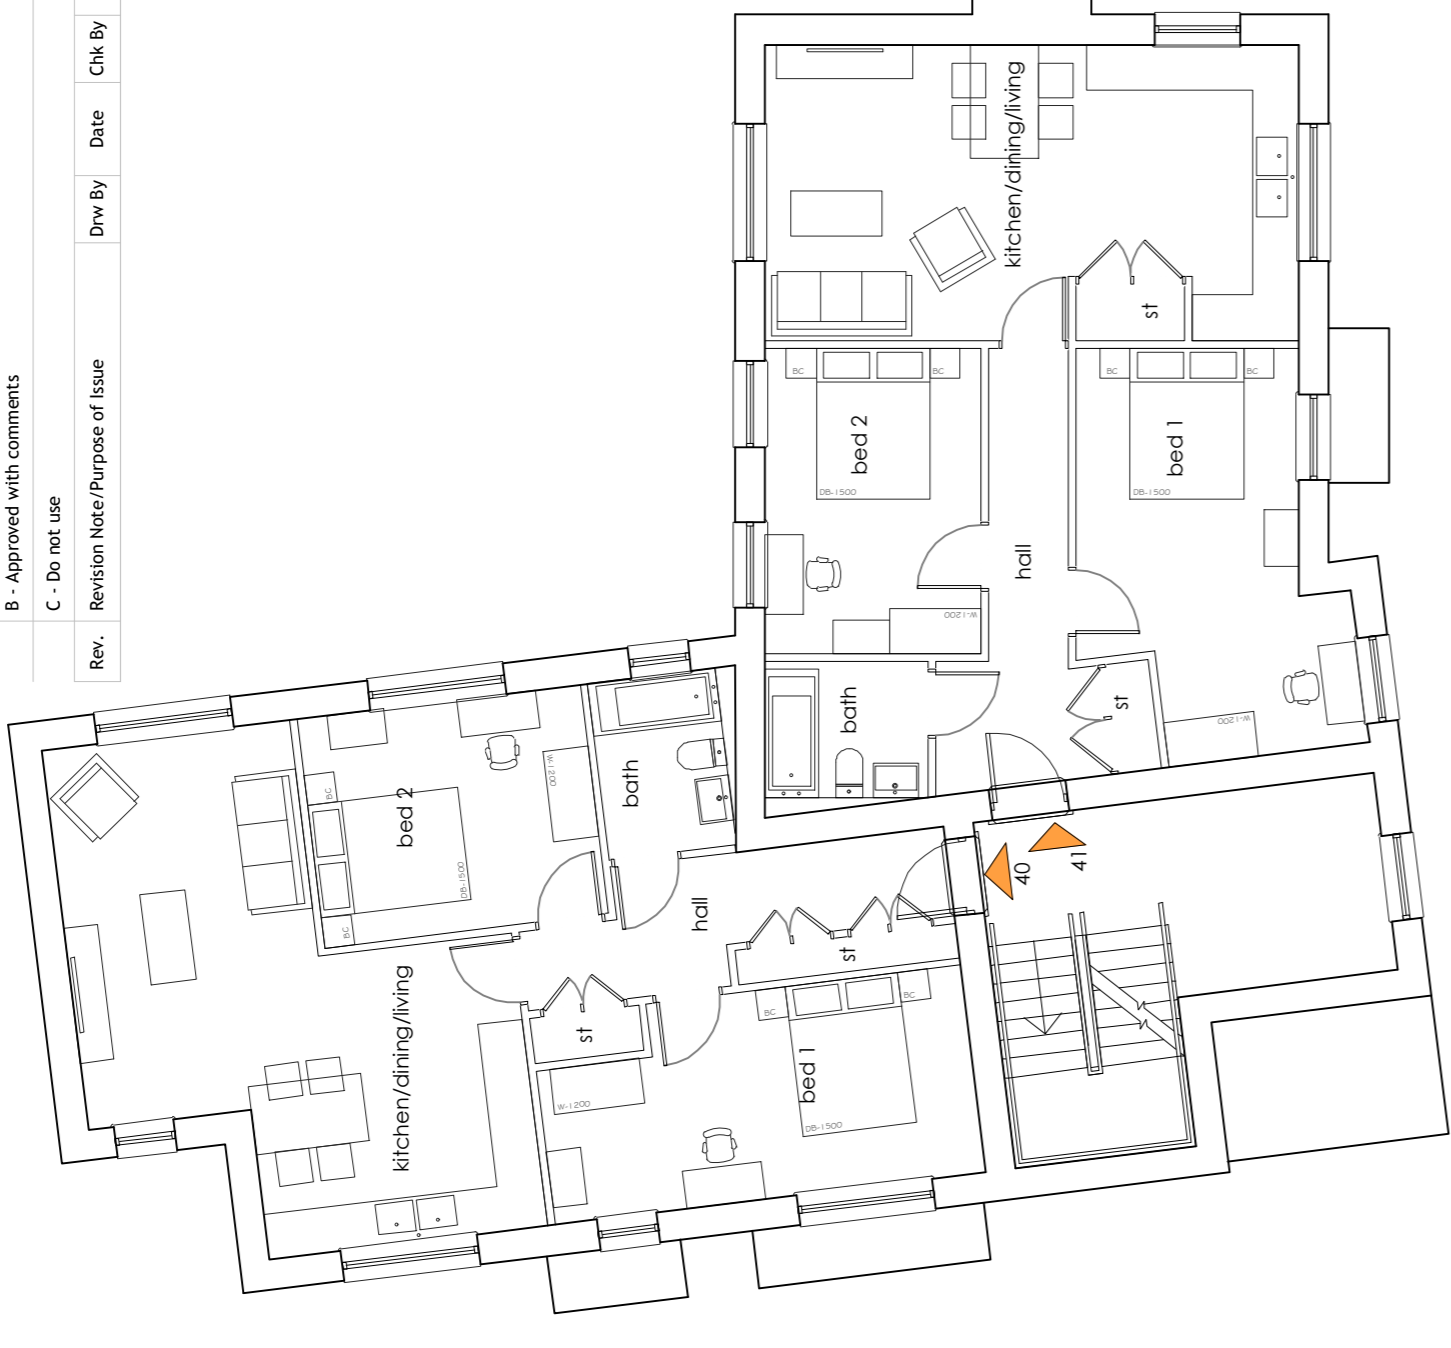

FIRST FLOOR
plan



FRONT
elevation

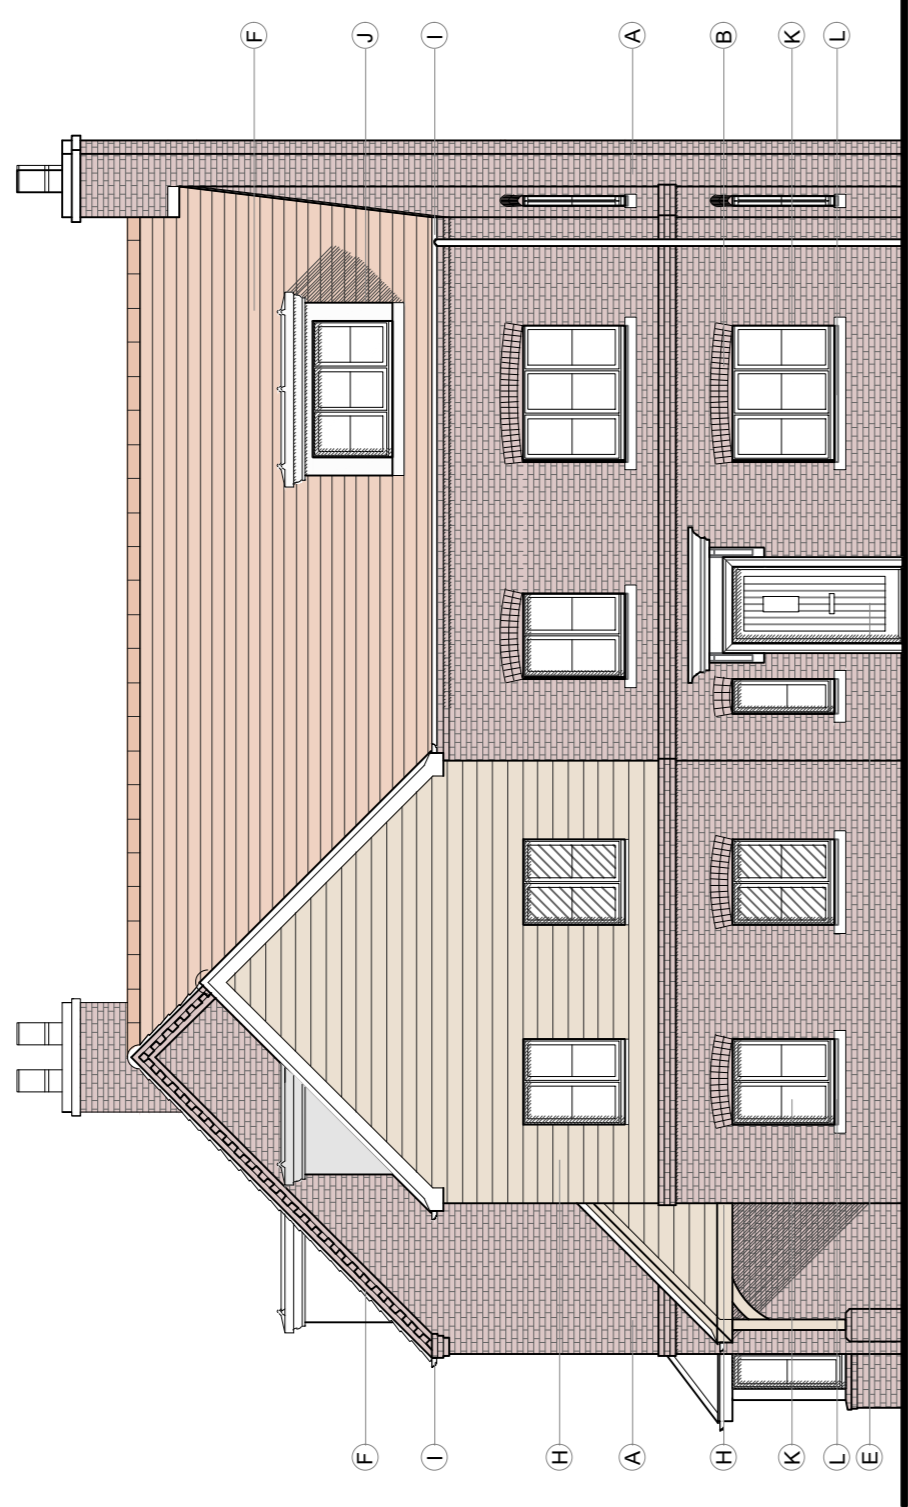


REAR
elevation

Materials Key:


- A. Red multi stock facing brick in Flemish brick bond
- B. Red multi stock flat arch header/ brick detail
- C. Render
- D. Stone header
- E. Stained / Painted timber entrance door
- F. Natural clay roof tiles/ Clay tile hanging
- G. Natural slate roof
- H. Horizontal timber cladding (timber framed car-ports)
- I. Polyester powder coated (PPC) metal rainwater good & soffit
- J. Lead clad dormer with PPC trims
- K. UPVC high performance windows (set back 150mm front face) & rooflights
- L. Buff reconstituted stone window cills
- M. Stone plinth




SECOND FLOOR
plan

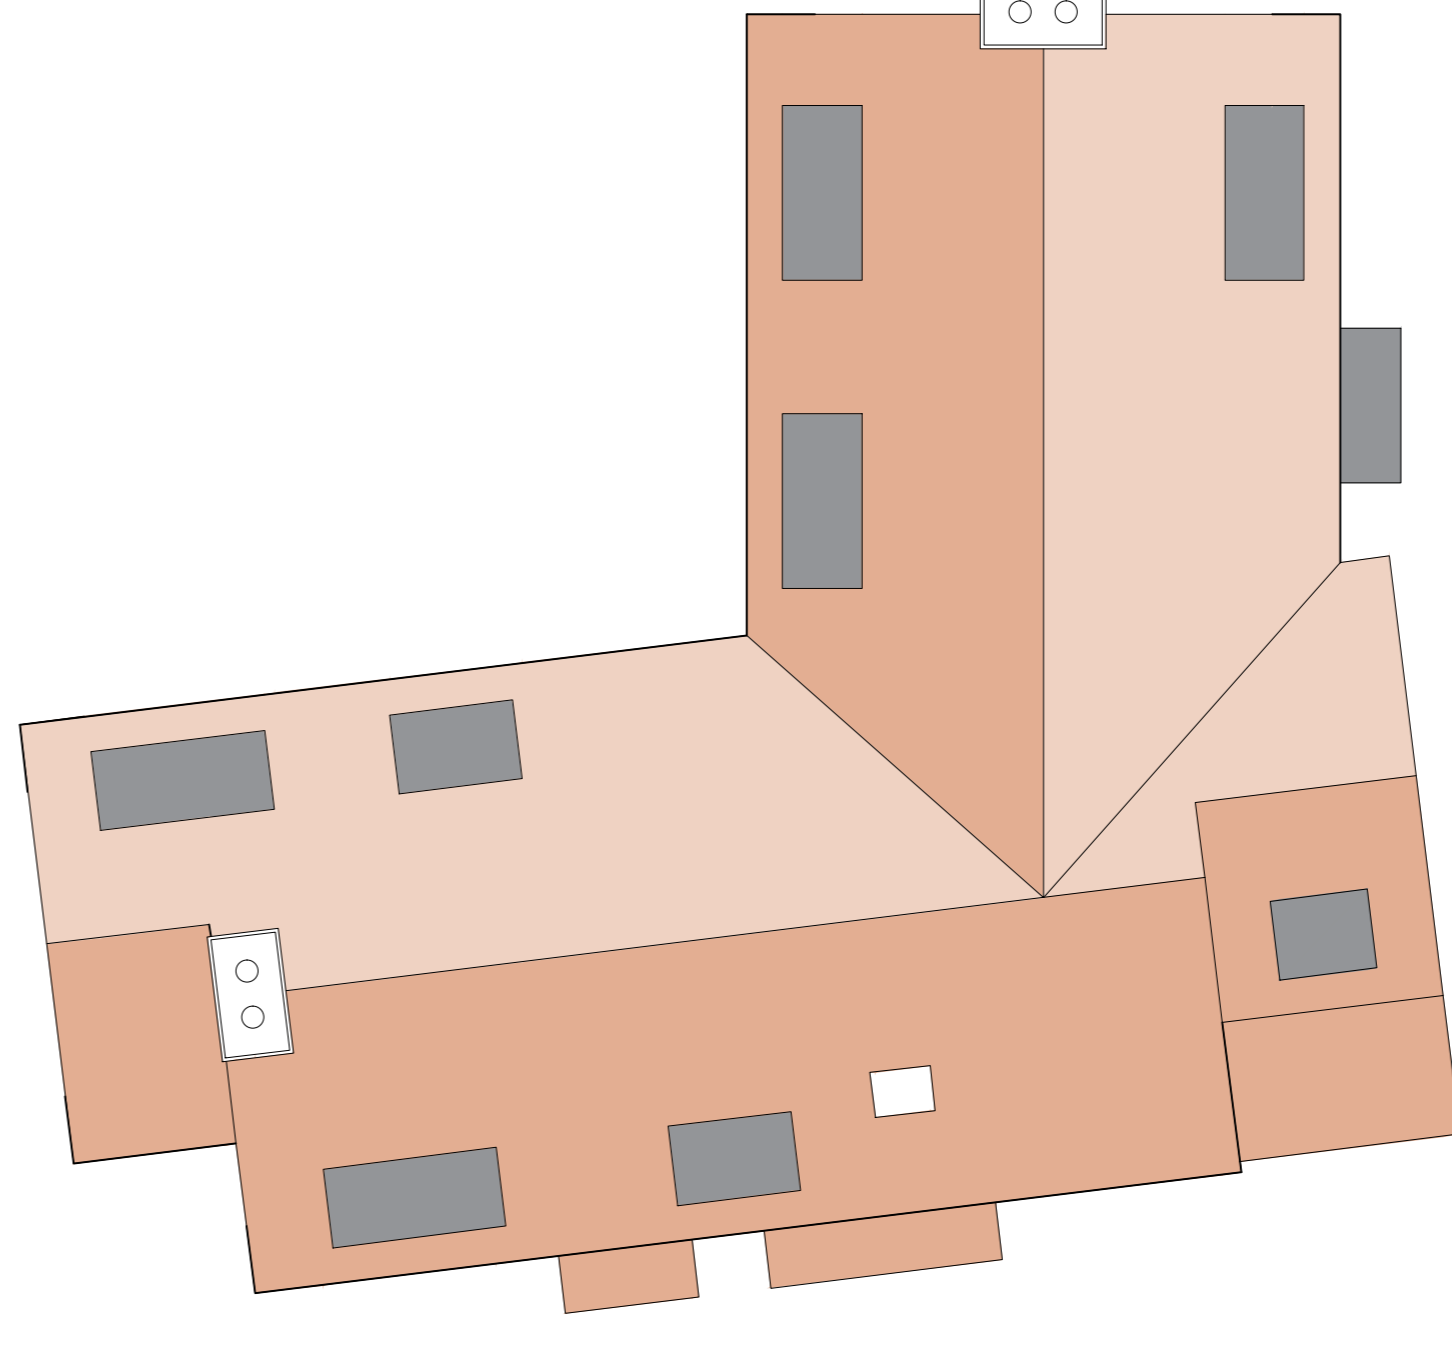

ROOF
plan

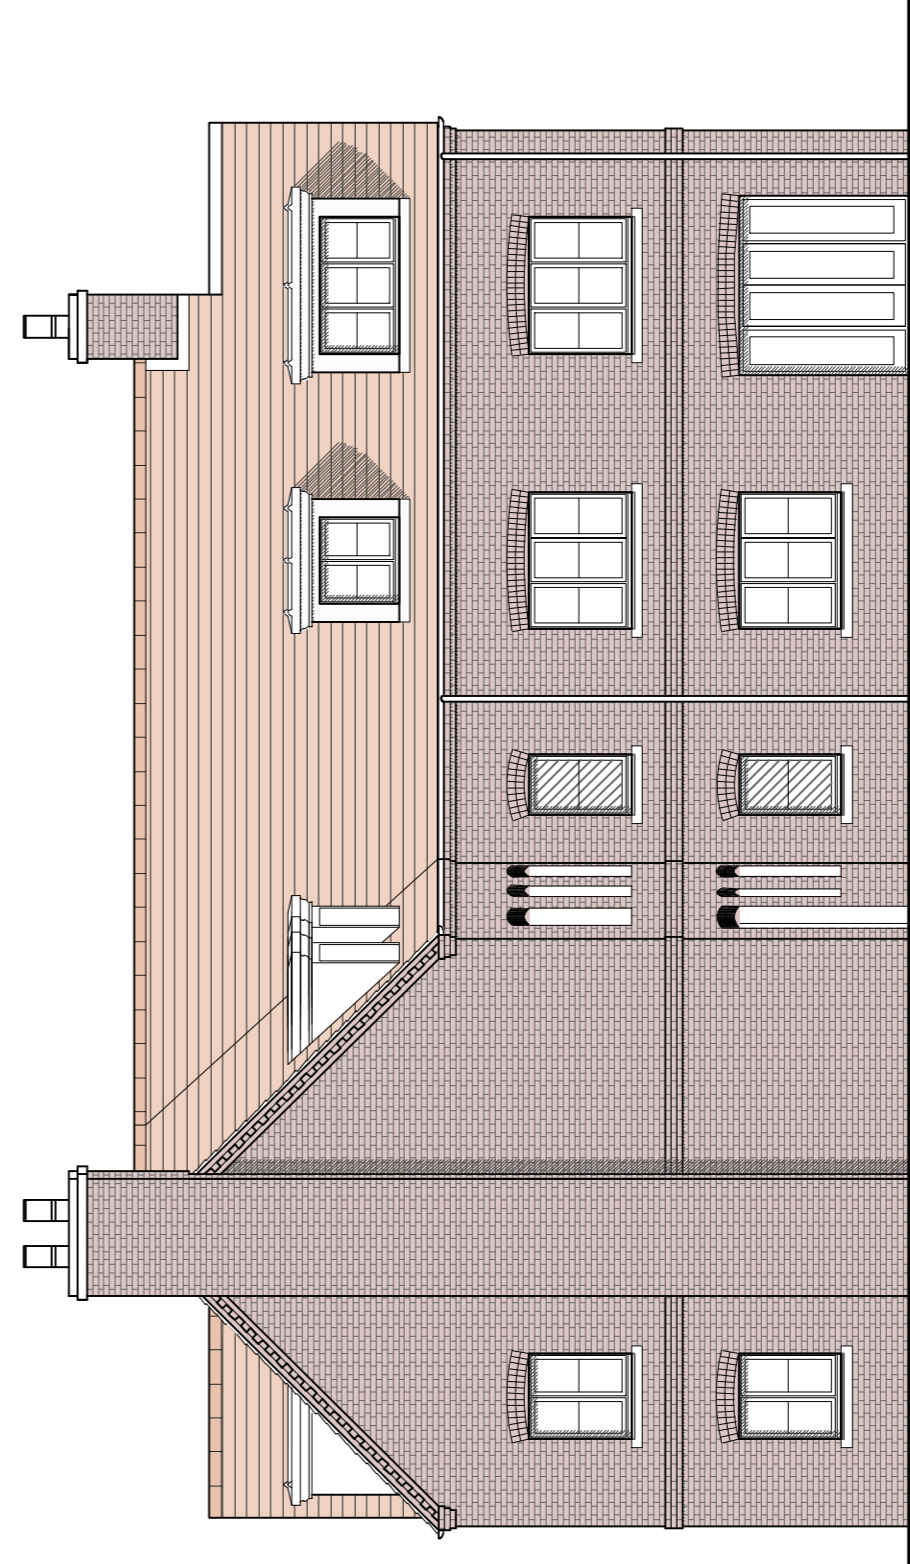

SIDE
elevation

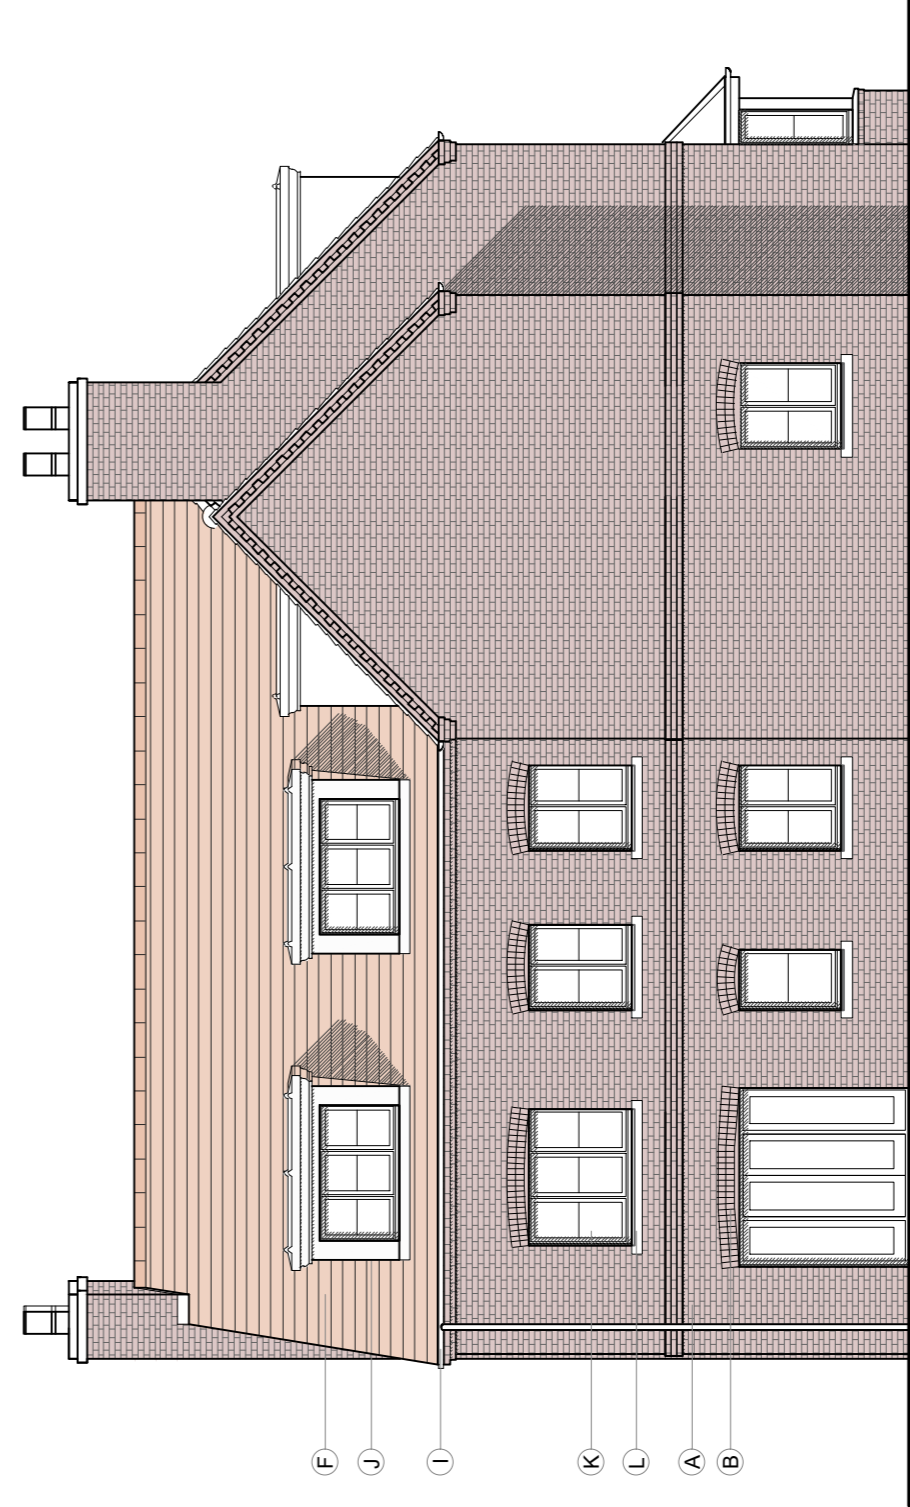

FRONT
elevation