
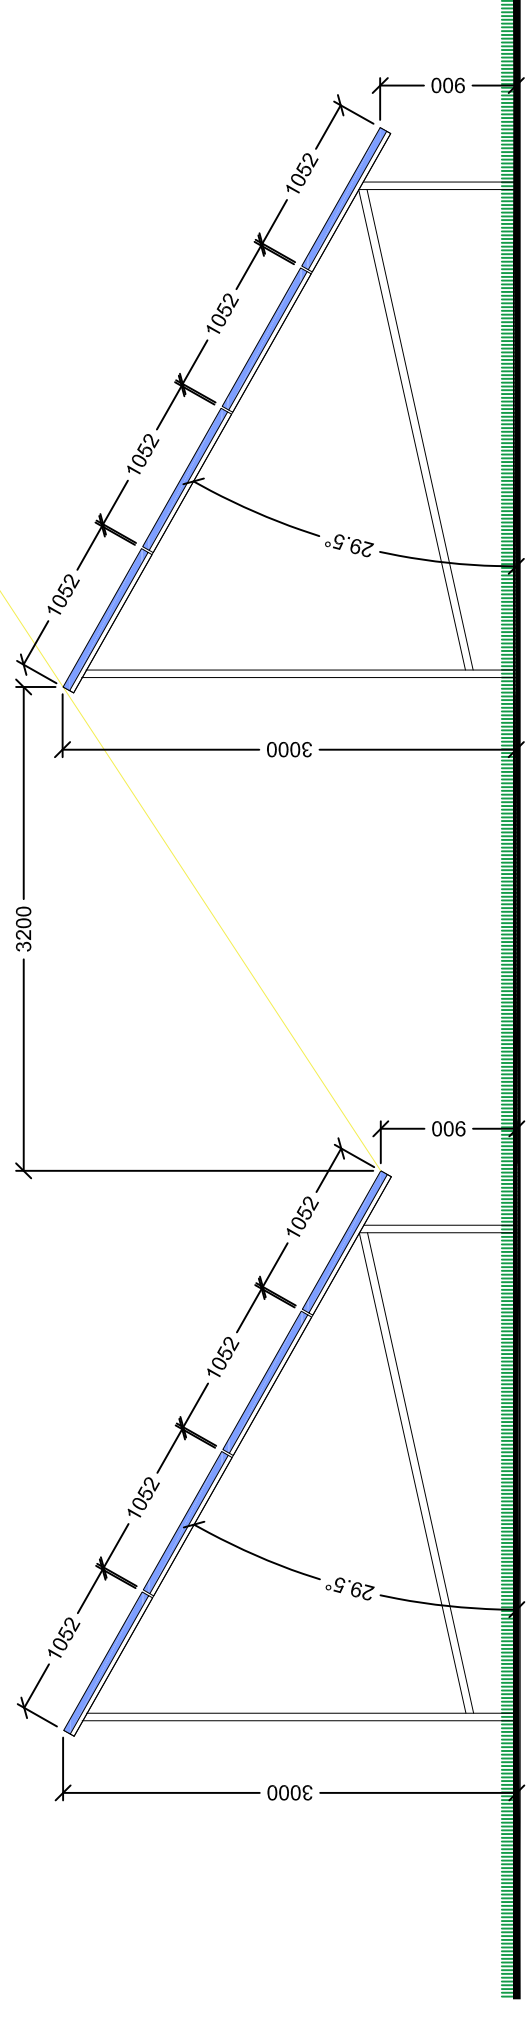


This drawing is the property of low carbon power and should not be reproduced, stored in a retrieval system, or transmitted in any form or by any means, electronic, mechanical, photocopying, recording, or by any information storage and retrieval system, without the prior written permission of low carbon power. Scaled dimensions must not be taken from this drawing. All dimensions are to be confirmed on site prior to commencement of work.

Revisions:


Revision	Date	Revision Notes	Drawn	Inspected
01	26.10.20	First Issue	HN	LF

LEGEND:

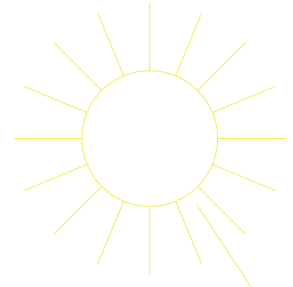

1 PANEL CROSS SECTION

Scale: 1:50@A3

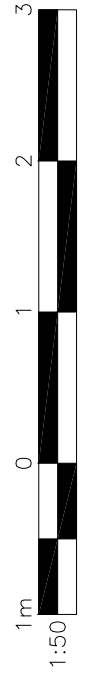

Status:

FOR PLANNING



13 Berkeley Street, London W1J 8DU  
enquiries@lowcarbon.com www.lowcarbon.com

Drawing Title:

Panel Arrangement  
4 Landscape 29.5° Tilt

Drawn:	HN	Checked:	LF	First Issued:	26.10.2020
--------	----	----------	----	---------------	------------

Project Code:	LCS-	Drawing Number:	SD-17
---------------	------	-----------------	-------

Sheet Size:	A3	Scale:	1:50	Revision:	01
-------------	----	--------	------	-----------	----