
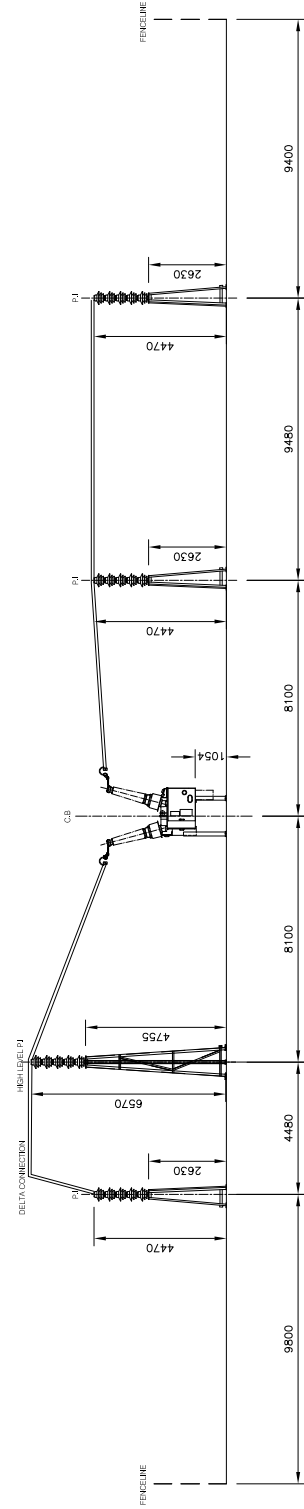
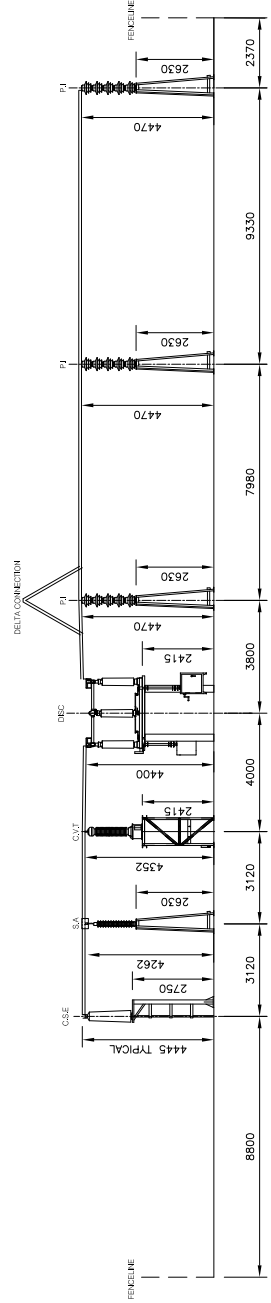


This drawing is the property of Low Carbon Power and should not be reproduced, in whole or in part, or used for any commercial purpose without the written permission of Low Carbon Power. Scaled dimensions must not be taken from this drawing. All dimensions are to be confirmed on site prior to commencement of work.

Revisions:	Date	Revision Notes	Drawn	Inspected
01	27.05.20	First Issue	PL	IL

NOTES:

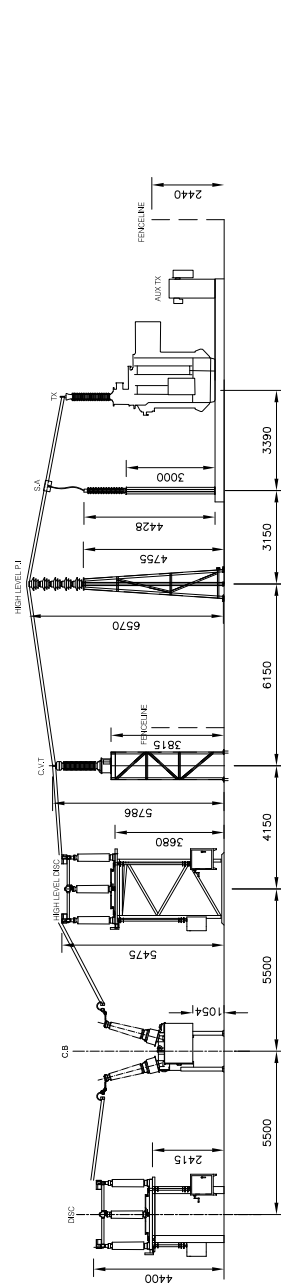


SINGLE PHASE
ONLY SHOWN
FOR CLARITY

Status: **FOR PLANNING**



13 Berkeley Street, London, W1J 8DU
enquiries@lowcarbon.com www.lowcarbon.com

Drawing Title:		L1LO Substation Compound Elevations	
Drawn:	Checked:	Filet Issued:	
PL	IL	27.05.2021	
Project Code:		Drawing Number:	
LCS-060		SD-27	
Sheet Size:	Scale:	Revision:	
A3	1:250	01	

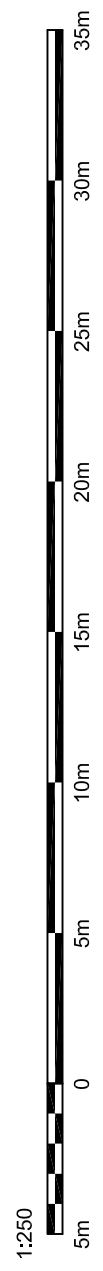

1:250