




This drawing is the property of low carbon and should not be reproduced in whole or in part without the prior written consent of low carbon. All dimensions are to be confirmed on site prior to commencement of work.

**Revisions:**

Revision	Date	Revision Notes	Drawn	Inspected
01	10.08.20	Final Issue	HL	HL

**NOTES:**

- The colour of the cabins and components on site will be painted RAL 6005 Moss Green, or to the LPA preference.
- Cameras to either be placed inside fence line or mounted on directly onto fence posts. To be confirmed in the final EPC contract.

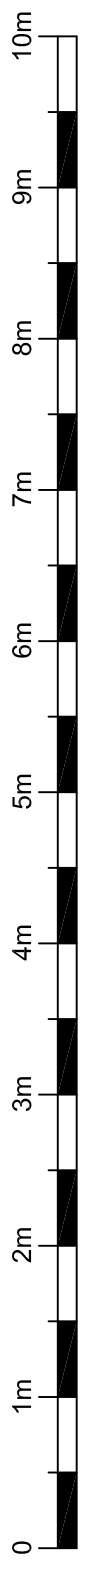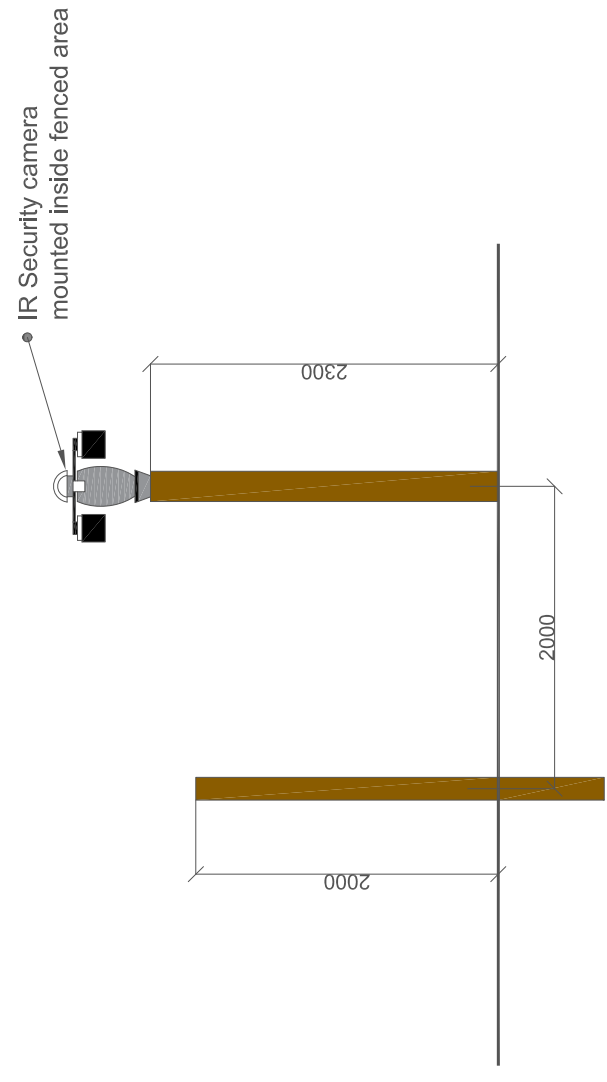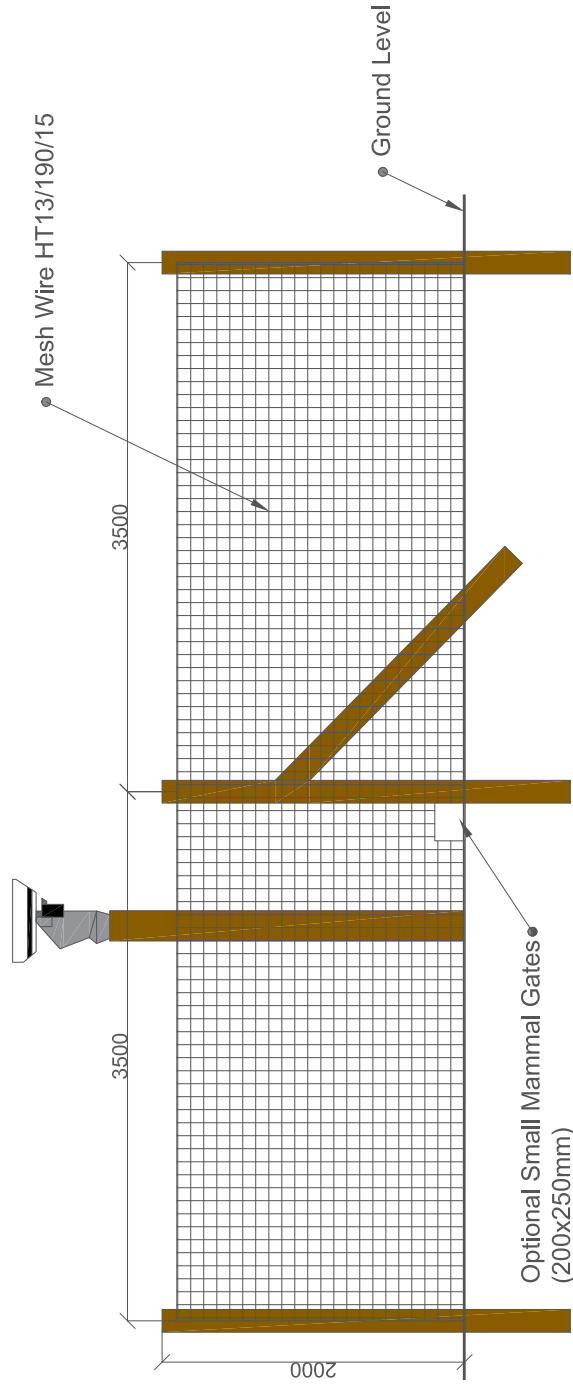

SCALE 1:50

Status: **FOR PLANNING**



13 Berkeley Street, London W1J 8DU  
Tel: +44(0)207 4590700  
enquiries@lowcarbon.com www.lowcarbon.com

Drawing Title: **Security Fence and CCTV Standard Detail**

Drawn: PL	Checked: IL	First Issued: 05.06.20
Project Code: LCS-	Drawing Number: SD-04	
Sheet Size: A3	Scale: 1:50	Revision: 02