


Land between Homelea and Madonna

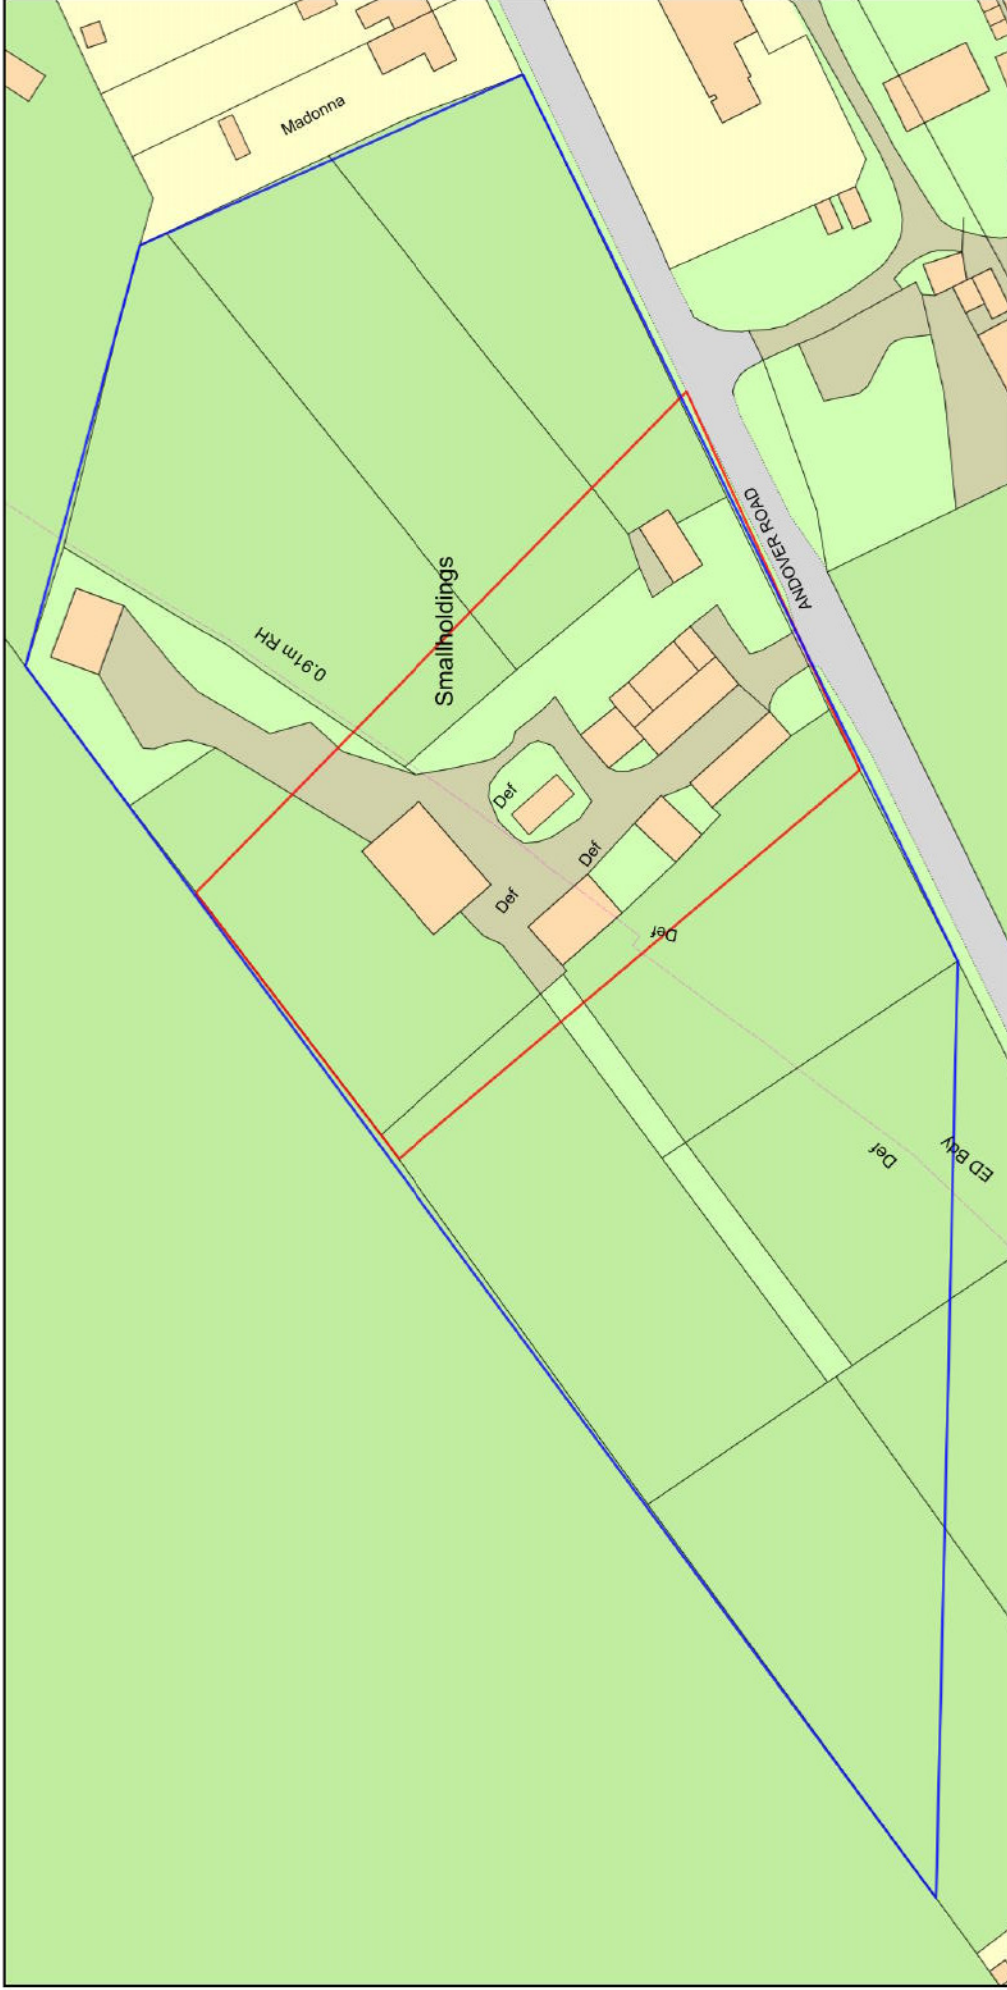

ReQuestaPlan

Plan Produced for: Mr A Shipway

Date Produced: 25 Apr 2022

Plan Reference Number: TOROM22115143904759

Scale: 1:1250 @ A4

© Crown copyright and database rights 2021 OS 100042766