


North

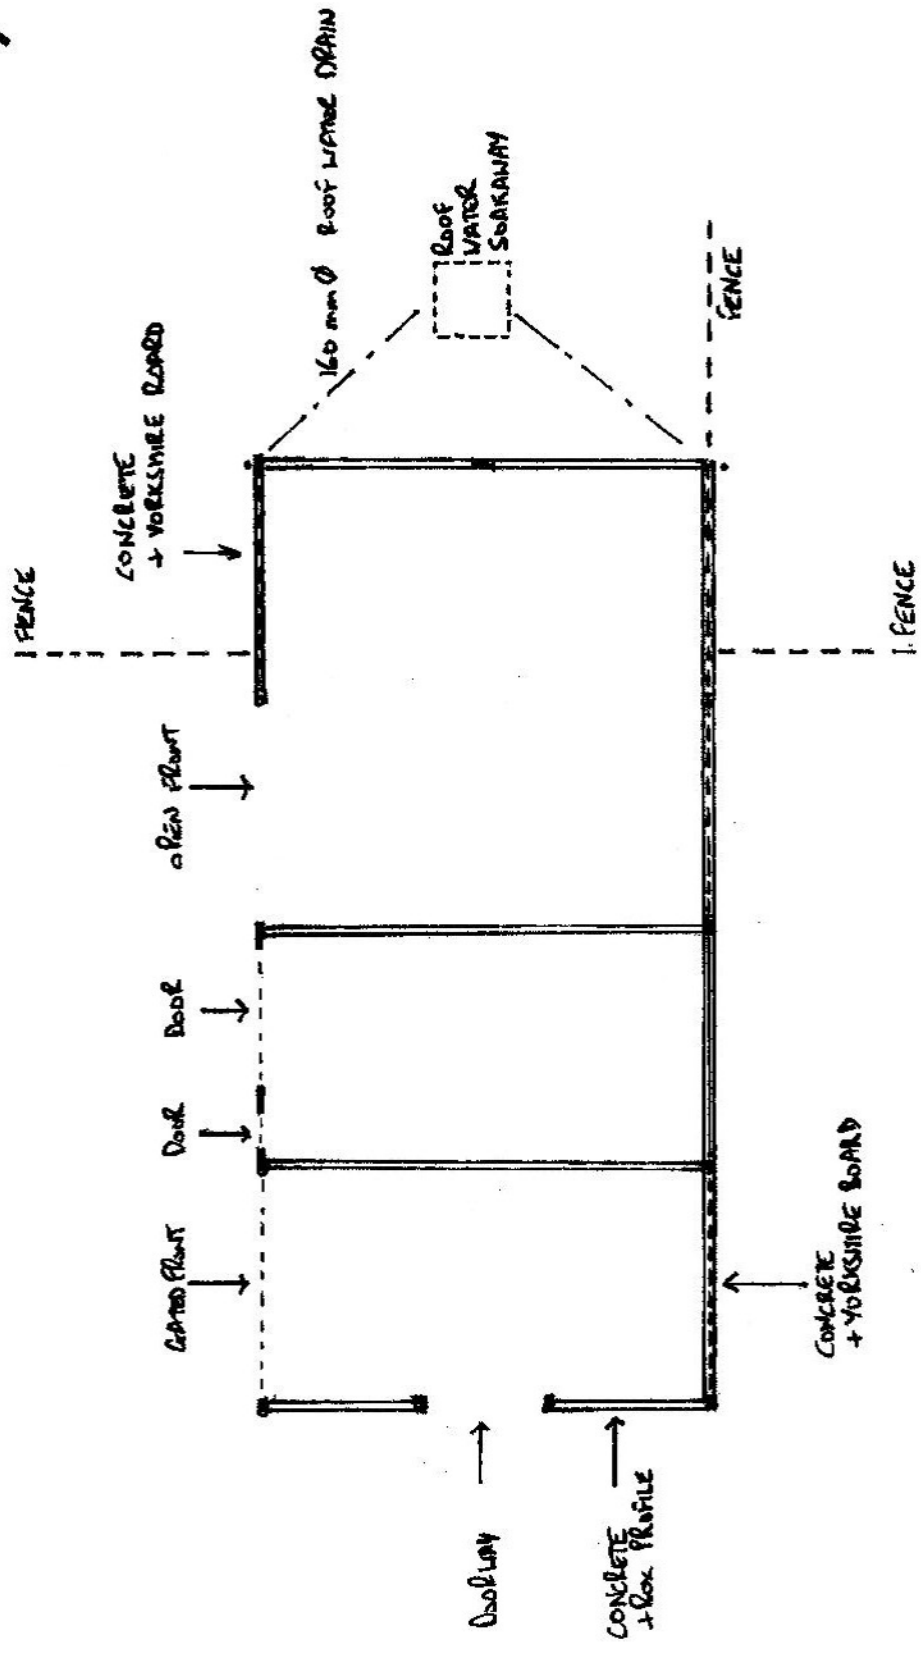

Proposed Floor Plan

Land between Homelea and Madonna

1:200 BA4