

Dated 11 February 2022

TEST VALLEY BOROUGH COUNCIL

Town and Country Planning Act 1990

**TREE PRESERVATION ORDER
TPO.TVBC.1239**

Land at Alan Child House, Bordon Gate, Andover, Hampshire

**Head of Legal & Democratic Services
Test Valley Borough Council
Beech Hurst
Weyhill Road
Andover
Hampshire
SP10 3AJ**

TOWN AND COUNTRY PLANNING (TREE PRESERVATION)(ENGLAND)
REGULATIONS 2012
TREE PRESERVATION ORDER
TOWN AND COUNTRY PLANNING ACT 1990
THE BOROUGH COUNCIL OF TEST VALLEY TREE PRESERVATION ORDER
TPO.TVBC.1239
LAND AT ALAN CHILD HOUSE, BORDON GATE, ANDOVER, HAMPSHIRE

The Borough Council of Test Valley, in exercise of the powers conferred on them by section 198 of the Town and Country Planning Act 1990 hereby make the following Order-

Citation

1. This Order may be cited as the Borough of Test Valley Tree Preservation Order TPO.TVBC.1239

Interpretation

2. (1) In this Order "the authority" means the Borough Council of Test Valley
- (2) In this Order any reference to a numbered section is a reference to the section so numbered in the Town and Country Planning Act 1990 and any reference to a numbered regulation is a reference to the regulation in the Town and Country Planning (Tree Preservation) (England) Regulations 2012.

Effect

3. (1) Subject to article 4, this Order takes effect provisionally on the date on which it is made.
- (2) Without prejudice to subsection (7) of section 198 (power to make tree preservation orders) or subsection (1) of section 200 (tree preservation orders: Forestry Commissioners), and subject to the exceptions in regulation 14, no person shall-
 - (a) cut down, top, lop, uproot, wilfully damage or wilfully destroy; or
 - (b) cause or permit the cutting down, topping, lopping, uprooting, wilful damage or wilful destruction of,

any tree specified in the Schedule to this Order except with the written consent of the authority in accordance with regulations 16 and 17, or of the Secretary of State in accordance with regulation 23, and, where such consent is given subject to conditions, in accordance with those conditions.

Application to trees to be planted pursuant to a condition

4. In relation to any tree identified in the first column of the Schedule by the letter "C", being a tree to be planted pursuant to a condition imposed under paragraph (a) of section 197 (planning permission to include appropriate provision for preservation and planting of trees), this Order takes effect as from the time when the tree is planted.

SCHEDULE 1

SPECIFICATION OF TREES

Trees specified individually (encircled in black on the map)

Reference on map	Description	Situation
T1	Ash	Close to the southern boundary of Alan Child House next to the River Anton and Western Avenue. As shown on plan.

Trees specified by reference to an area (within a dotted black line on the map)

Reference on map	Description	Situation
None		

Groups of trees (within a broken black line on the map)

Reference on map	Description	Situation
G1	4 x Ash	Forming a landscape strip between the building of Alan Child House and Western Way. As shown on plan.
G2	4 x Birch	Along the northern boundary of Alan Child House. As shown on the plan.

Woodlands
(within a continuous black line on the map)


Reference on map	Description	Situation
None		

The Common Seal of Test Valley Borough Council
was hereto affixed this 11th day of February 2022


Karen Duna

.....

Authorised by the Council to sign in that behalf

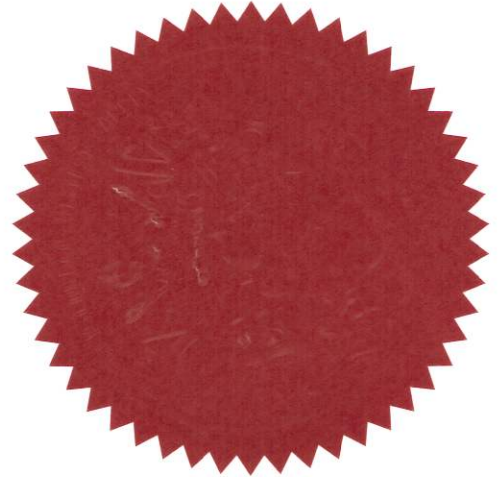

25068

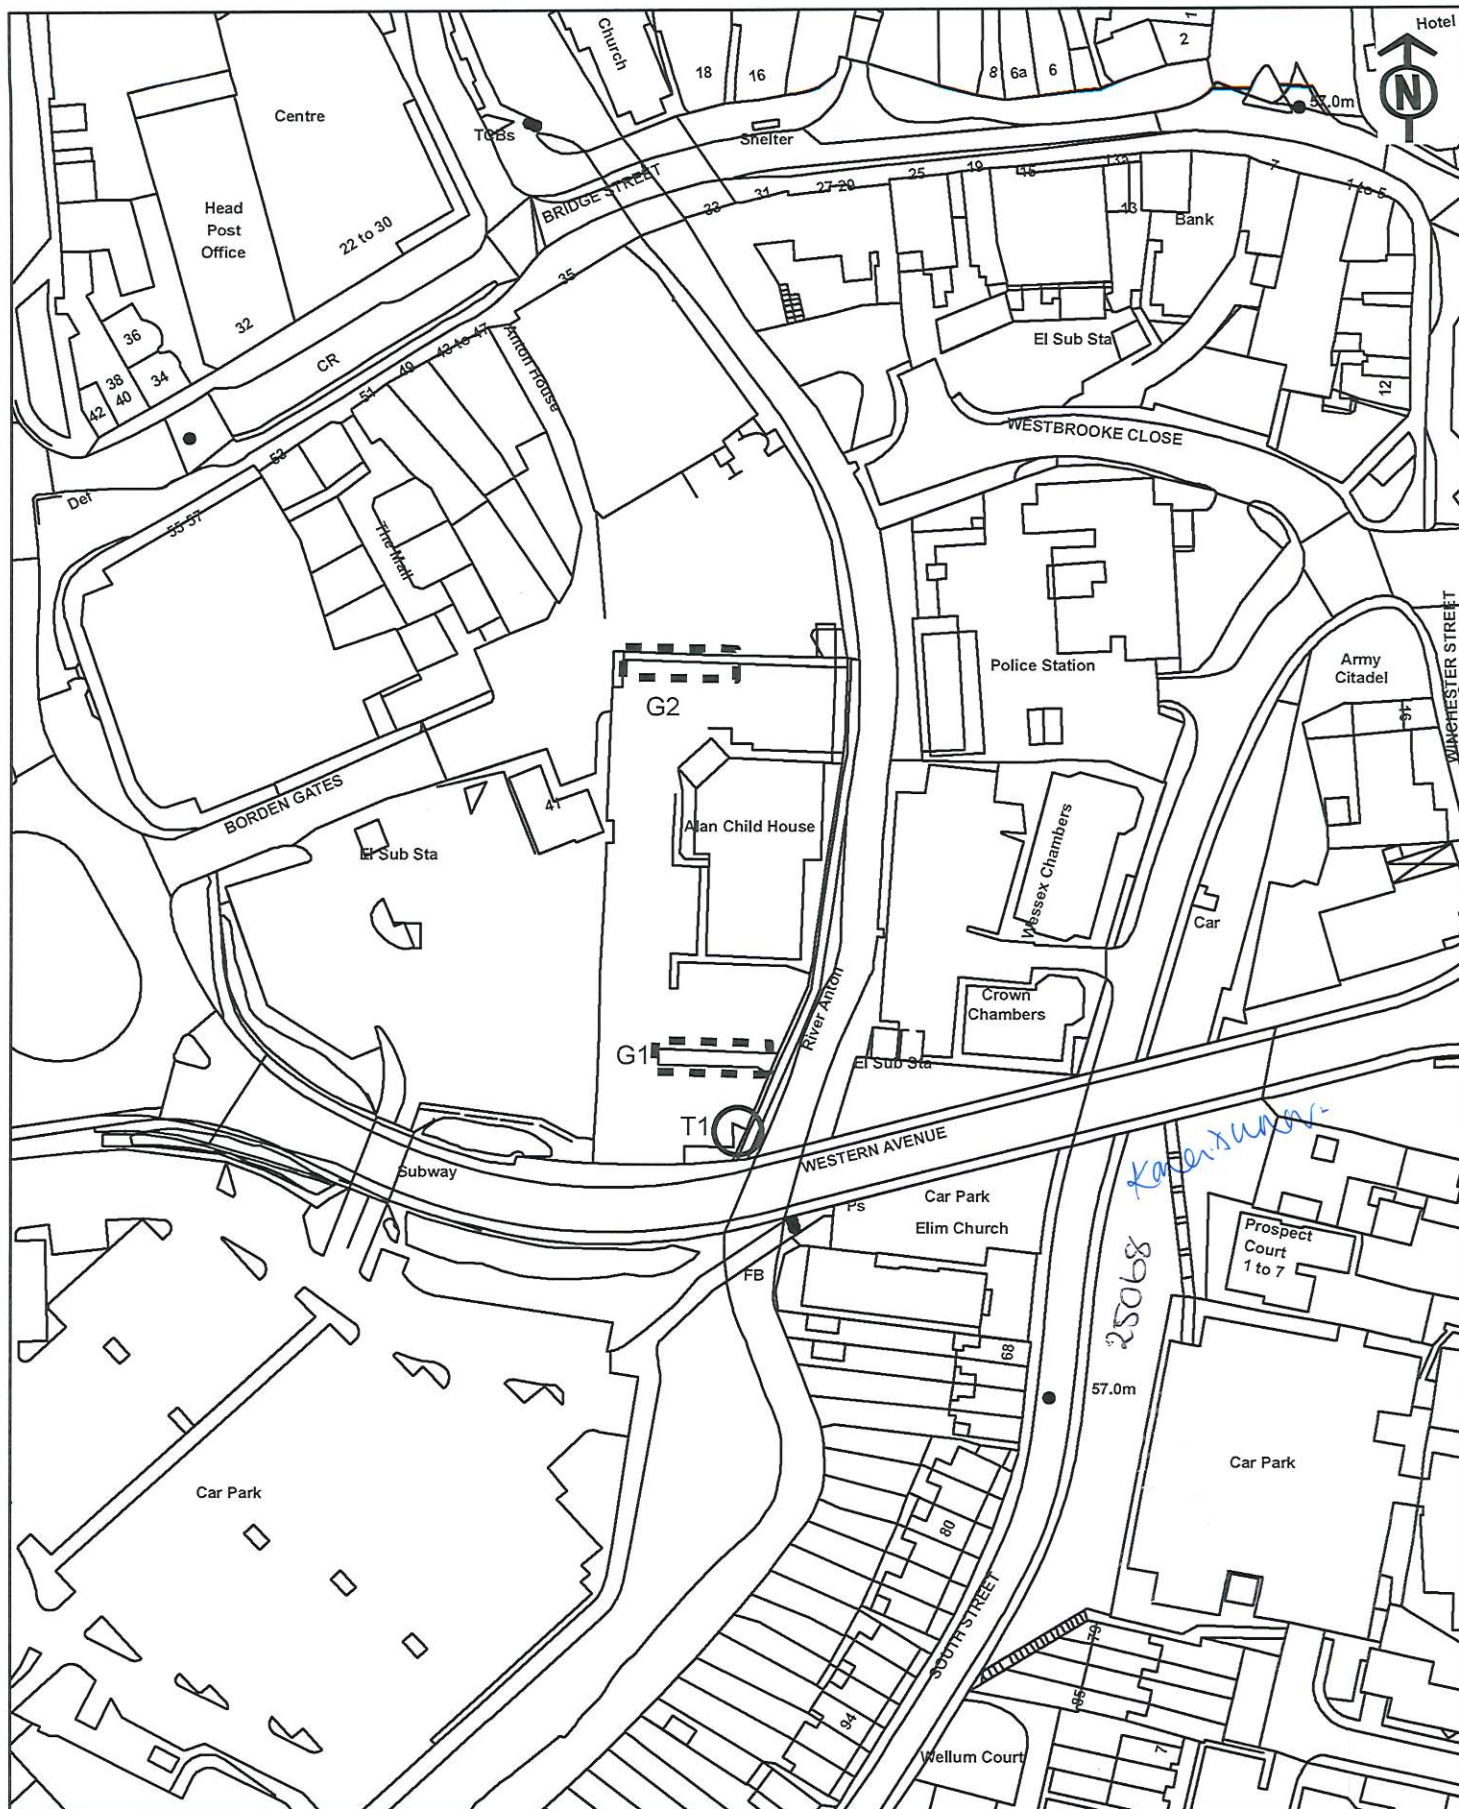

Tree



Area



Group



Woodland

TOWN AND COUNTRY PLANNING ACT 1990

Section 198-201

TREE PRESERVATION ORDER TVBC 1239

Location: Alan Child House, Borden Gate
Andover, Hampshire, SP10 2RT

OS Grid:

SCALE: 1:1250

DATE: FEBRUARY 2022

DRAWING No: 1

Test Valley
Borough Council

HEAD OF PLANNING AND BUILDING
BEECH HURST: WEYHILL ROAD
ANDOVER: HAMPSHIRE: SP10 3AJ
Tel: 01264 398000