


**Notes**

THIS DRAWING IS THE COPYRIGHT OF VIVID DESIGN STUDIO LTD AND IS NOT TO BE COPIED, ALTERED OR REPRODUCED IN ANY WAY WITHOUT THE WRITTEN PERMISSION OF VIVID DESIGN STUDIO LTD.  
 DIMENSIONS TO BE CHECKED ON SITE BEFORE COMMENCING WORK AND ANY DISCREPANCIES SHALL BE REPORTED TO THE DESIGNER. FIGURED DIMENSIONS MUST BE TAKEN IN PREFERENCE TO SCALED DIMENSIONS.

Rev.:	Description:	Chkd by:	Date:
A	Amended areas		12/04/22
B	Amended areas		15/04/22

**PROPOSED LANDSCAPE AREA PLAN  
(1:250)**

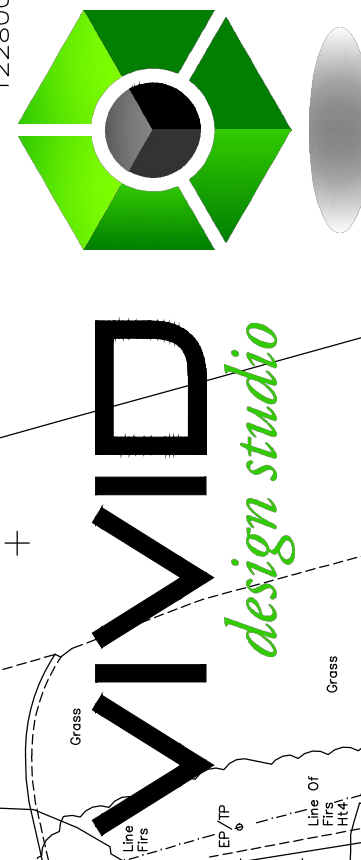

The Barn, Calcut Mount Business Park, Calcut Lane,  
 Curridge, Southampton, Hampshire, SO3 2BN  
 Tel: 01489 796670  
 Email: info@vividdesignstudio.co.uk  
 Website: www.vividdesignstudio.co.uk

**Proposed Residential Development**  
 Lease House  
 Cuppitt Lane  
 Romsey  
 Hampshire

**Proposed Landscape Area Plan**  
 Client: LandQuest UK (Southern) Ltd  
 Scale: 1:250 (@A1)  
 Drawn By: PJD + Checked By: PJD  
 Date: 21/03/22  
 Job No: 190076  
 Rev: 33