



PLOT 5

WINCHESTER ROAD : ROMSEY


The drawings in the copyright of Sherlock Architecture and it must not be copied, altered or reproduced without their written consent. All dimensions are in millimeters and all to be checked on site.

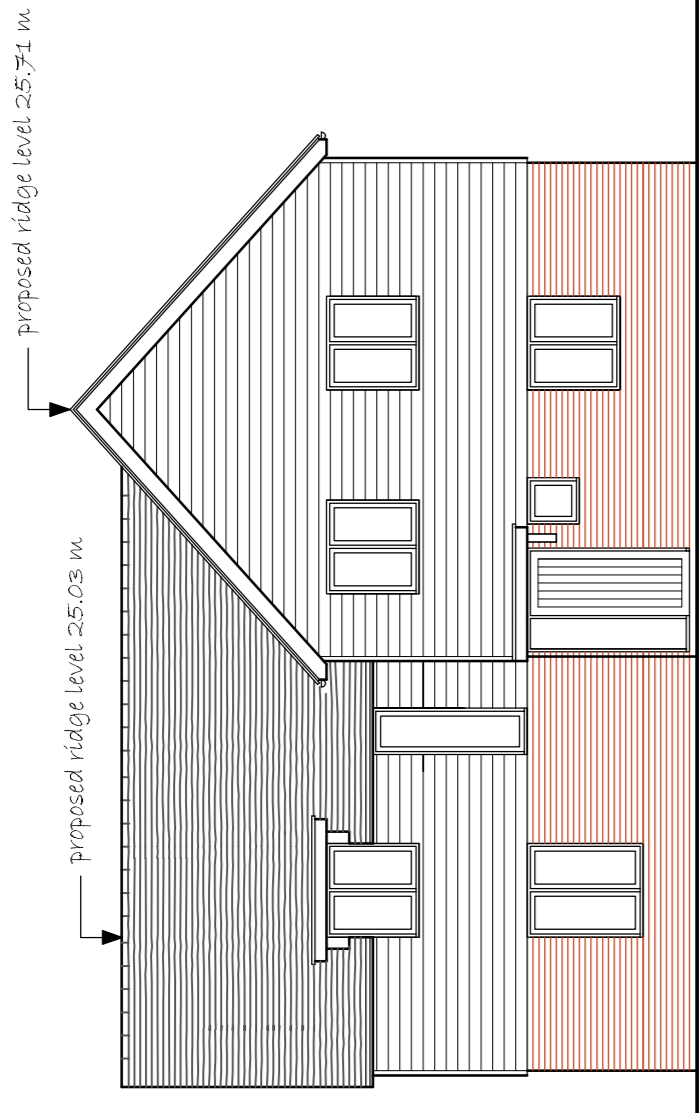


NORTH WEST ELEVATION

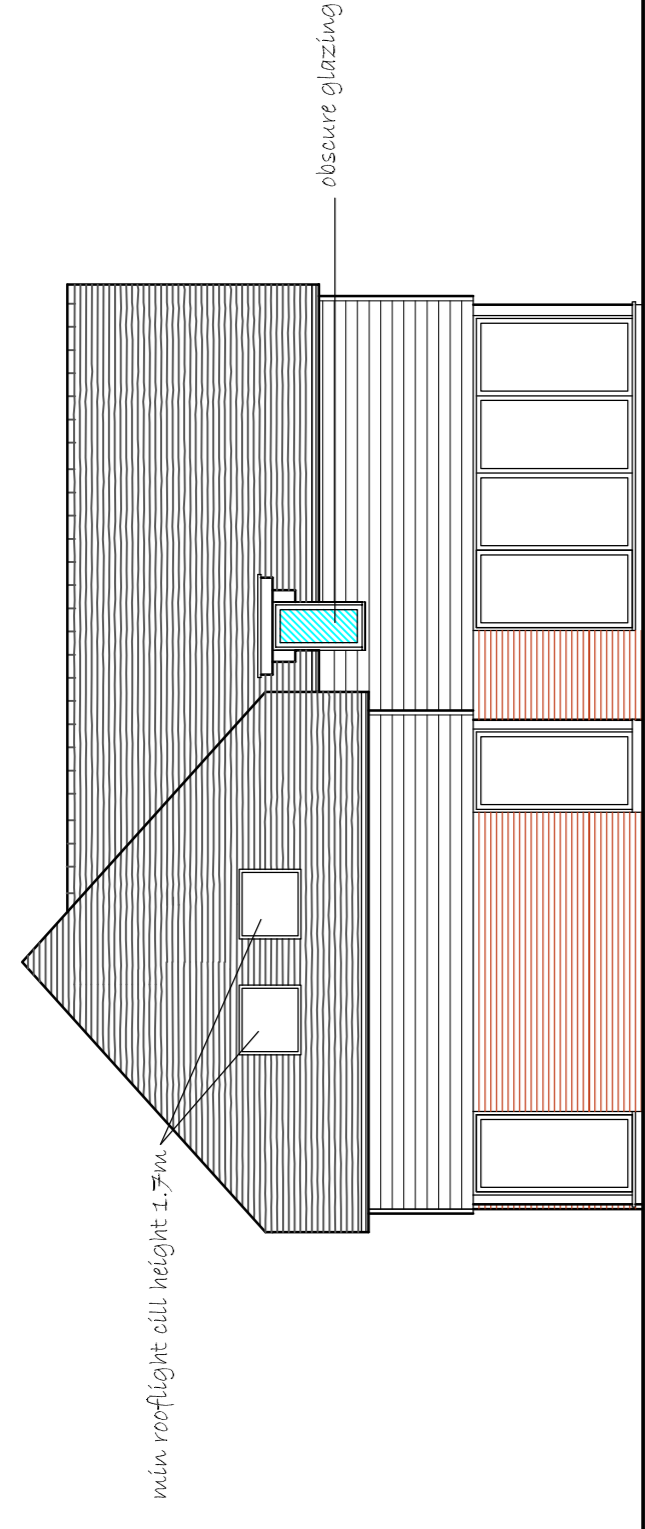


SOUTH EAST ELEVATION

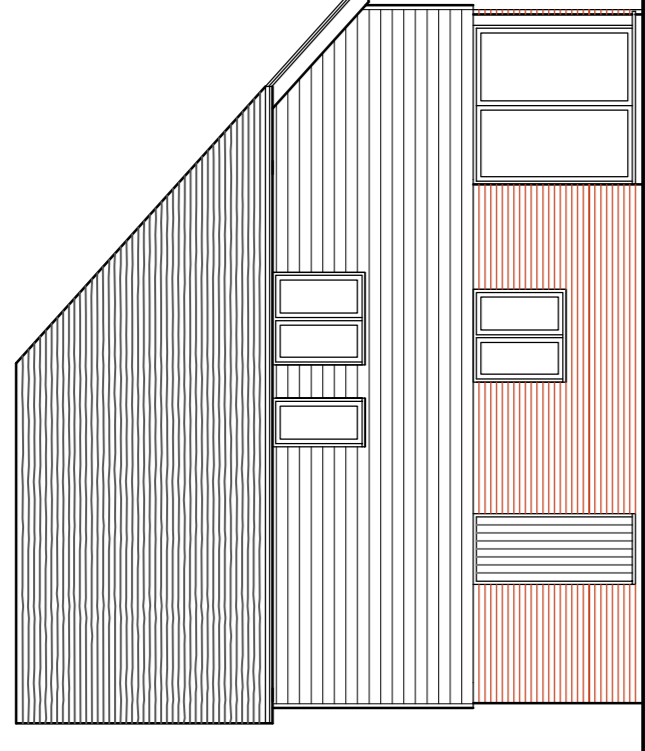


SOUTH WEST ELEVATION

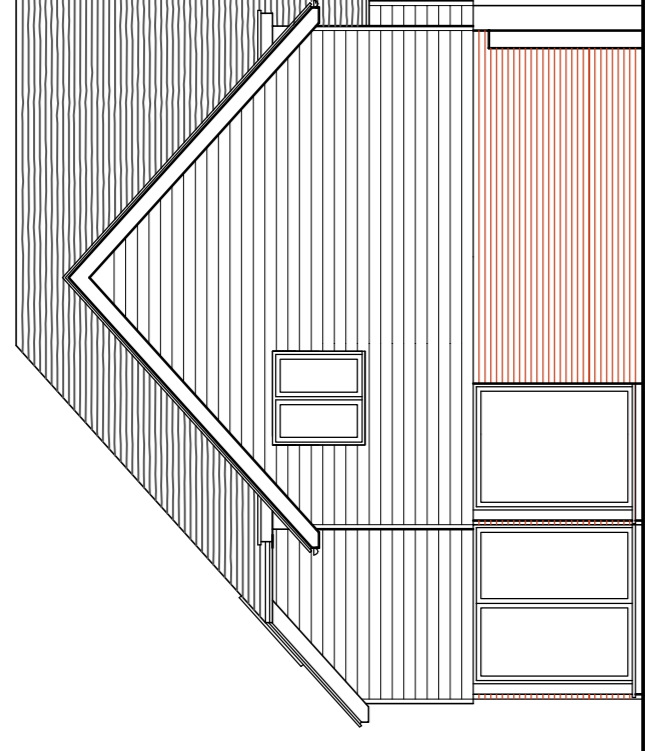


NORTH EAST ELEVATION

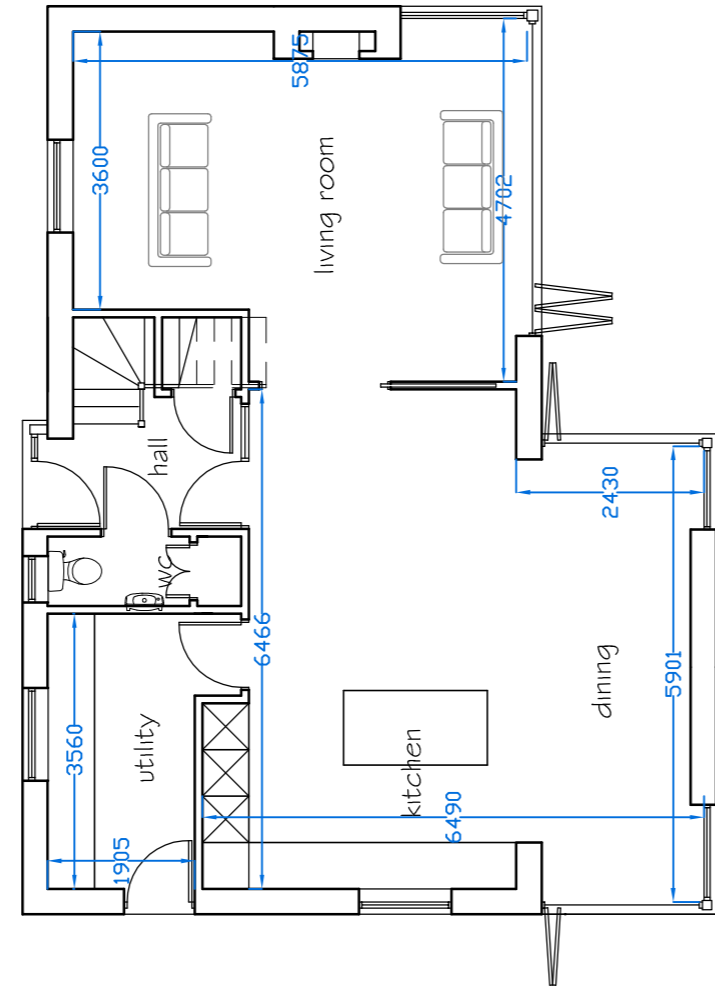

GROUND FLOOR PLAN

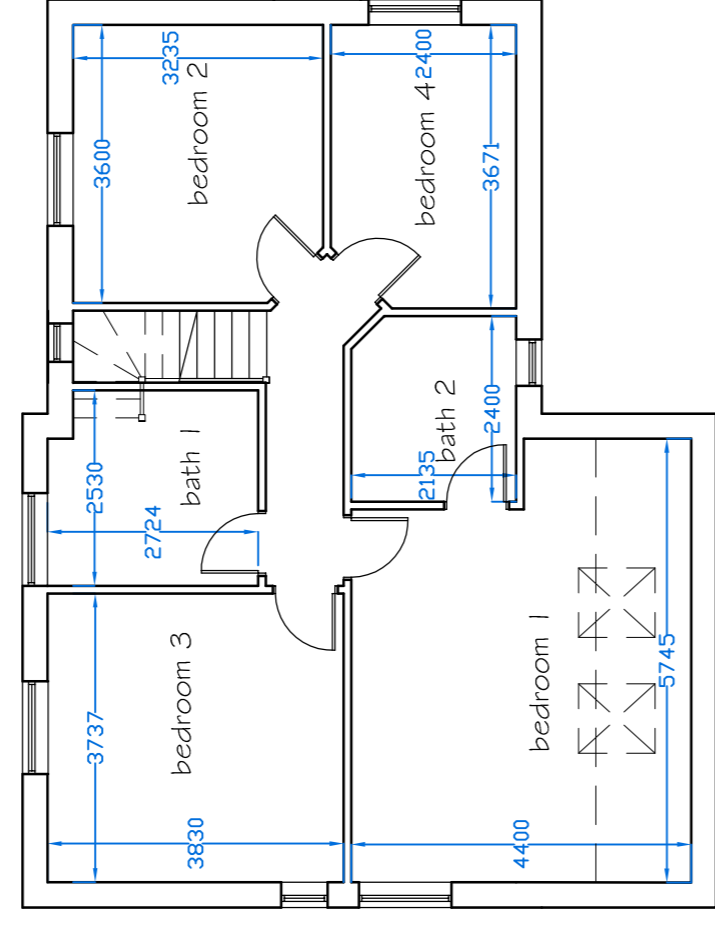

FIRST FLOOR PLAN

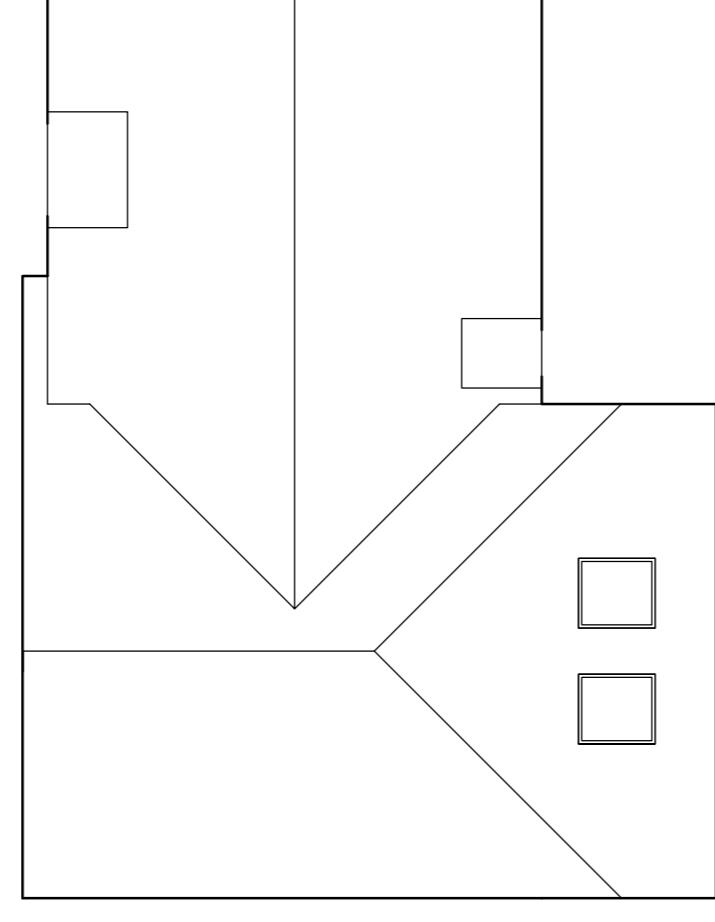


ROOF PLAN

Floor Areas
 Ground Floor - 80 sq m
 First Floor - 78 sq m
 Total - 158 sq m

SECTION

revisions

| | | |
|---|----------------|----------|
| A | revised design | 15.9.21 |
| B | final design | 15.10.21 |
| C | final design | 15.10.21 |
| D | design changes | 2.12.21 |
| E | design changes | 7.1.22 |
| F | design changes | 7.1.22 |
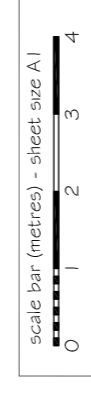

SHERLOCK ARCHITECTURE
 109a WINCHESTER ROAD
 ROMSEY

Client
 WILSON DESIGNER HOMES

Project
 109a WINCHESTER ROAD
 ROMSEY

Drawing
 PLOTS 1-3
 PROPOSED FLOOR PLANS
 & ELEVATIONS

Date
 JULY 21


Scale
 1:100

Sheet
 A1


Job No.
 P 05

Rev
 P


PLOT 2

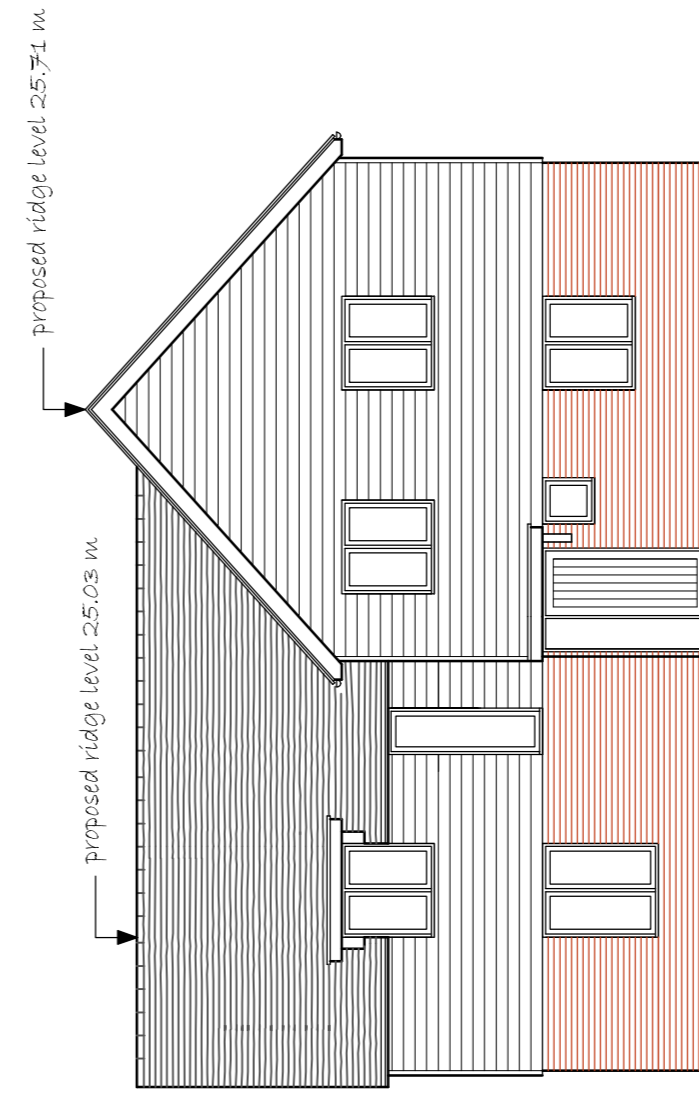


NORTH WEST ELEVATION

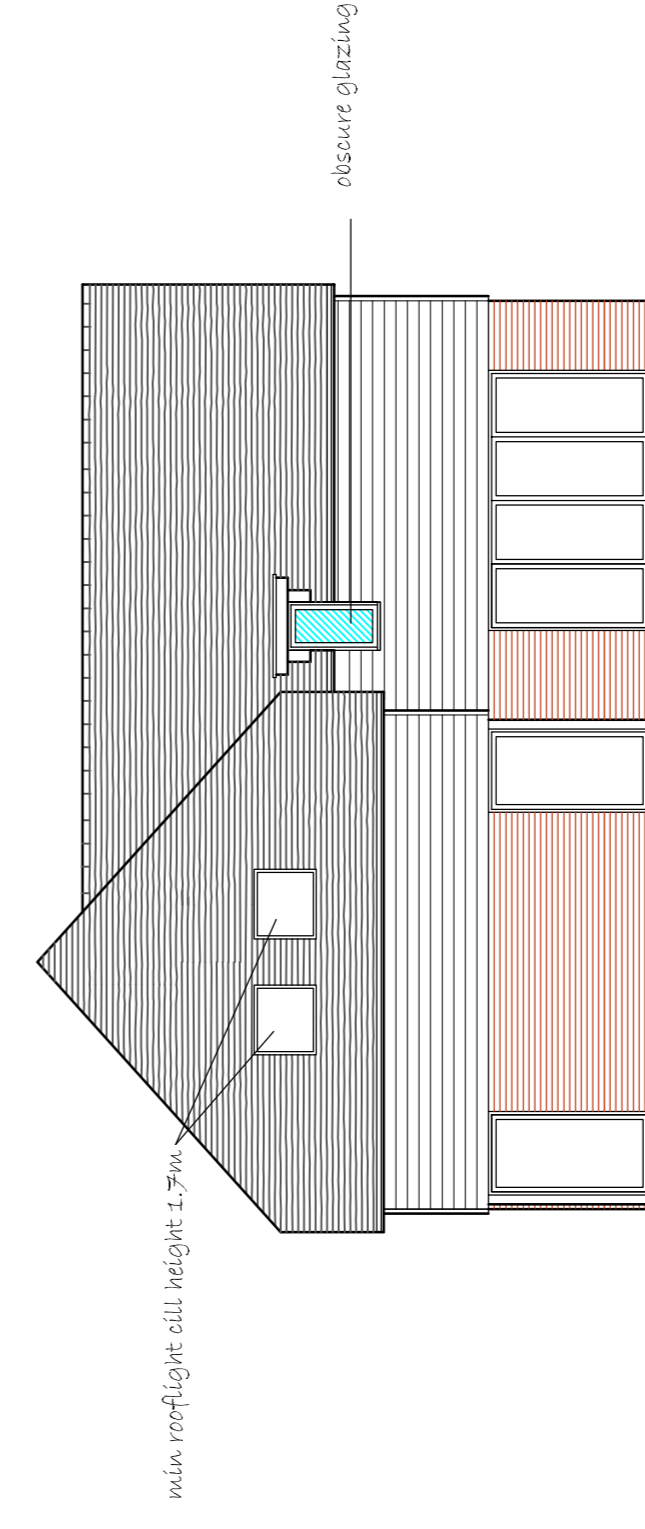


SOUTH EAST ELEVATION

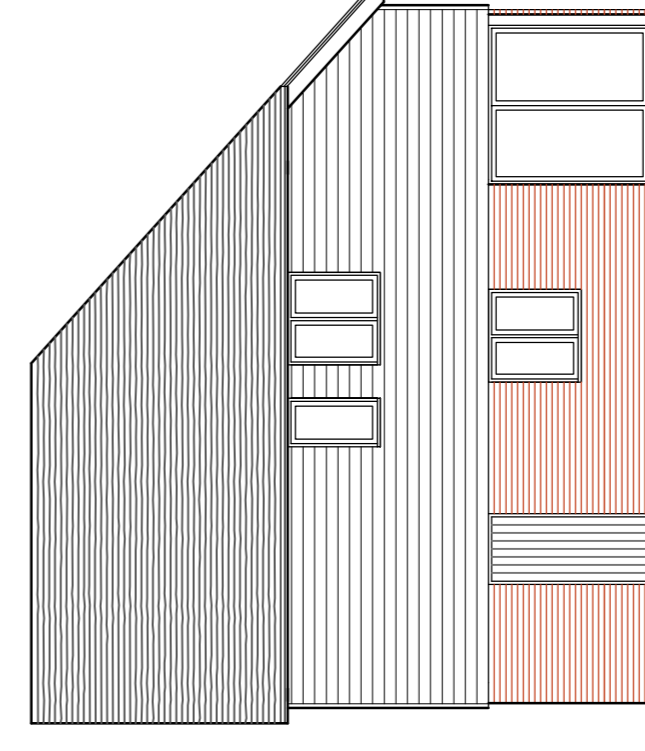


SOUTH WEST ELEVATION

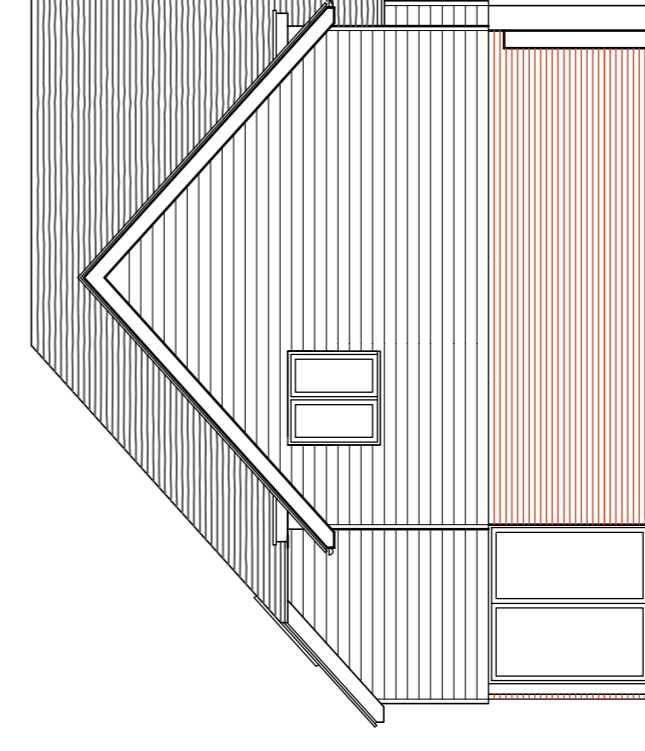


NORTH EAST ELEVATION

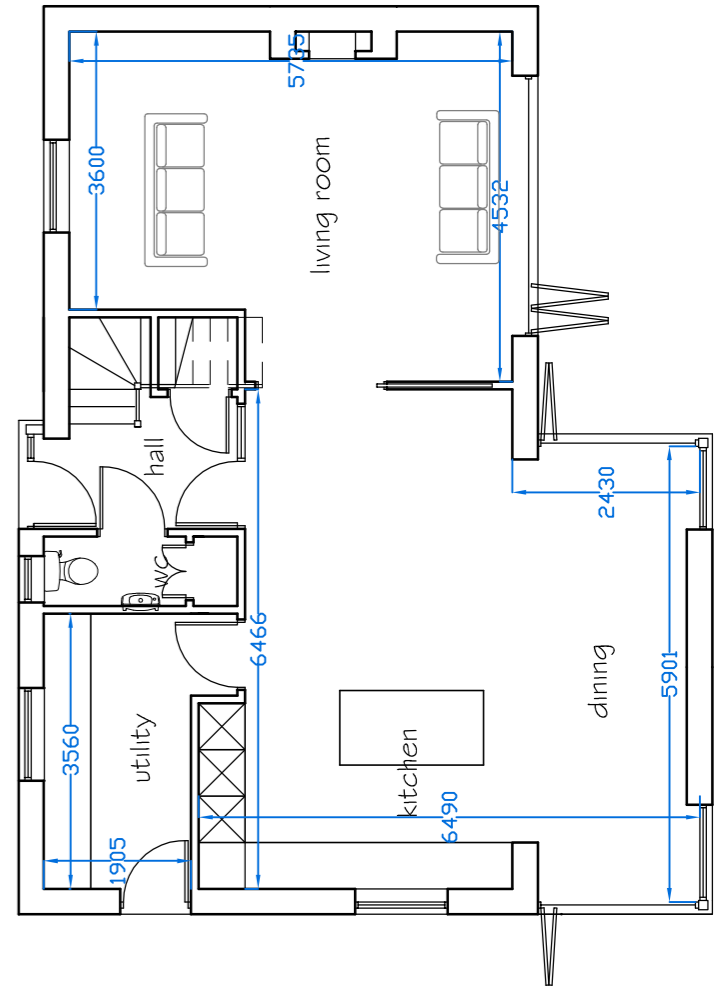

GROUND FLOOR PLAN

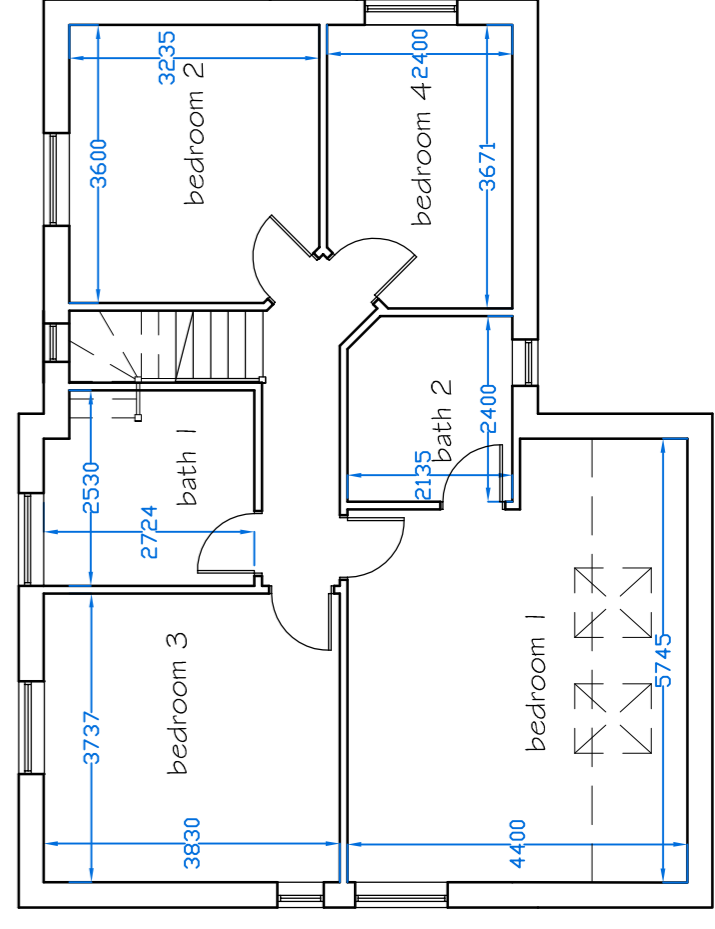

FIRST FLOOR PLAN

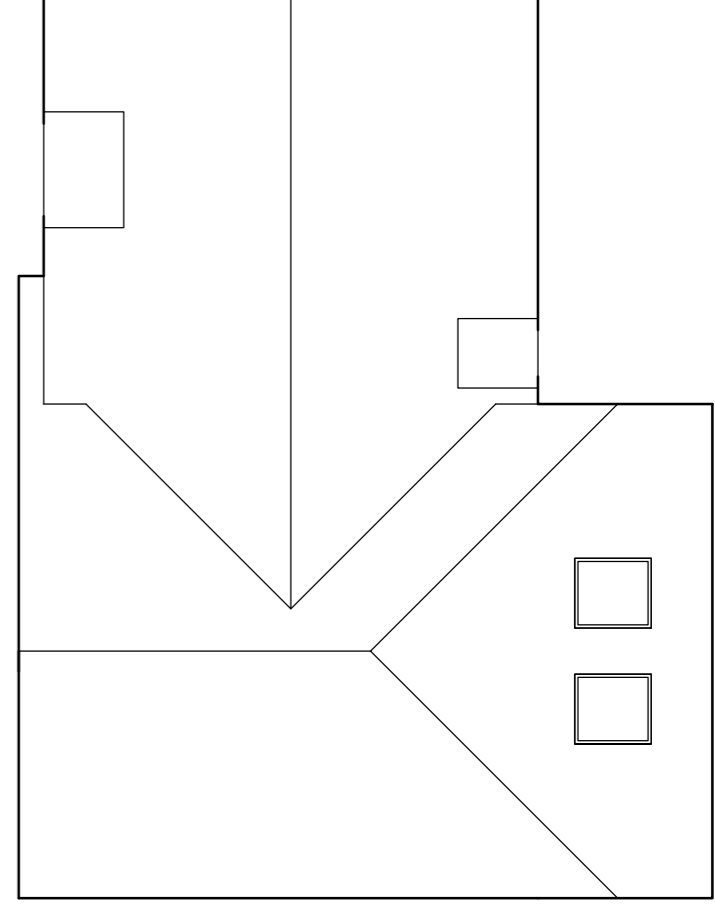

ROOF PLAN

Floor Areas
 Ground Floor - 80 sq m
 First Floor - 78 sq m
 Total - 158 sq m