


ALL DIMENSIONS IN MM.
SCALE 1:100

COBRA LODGE
OPTON' LANE
SOUTHURPTON

EXISTING FIELD
ENTRANCES MADE
OF FENCING.

FIELD Z

FIELD 1

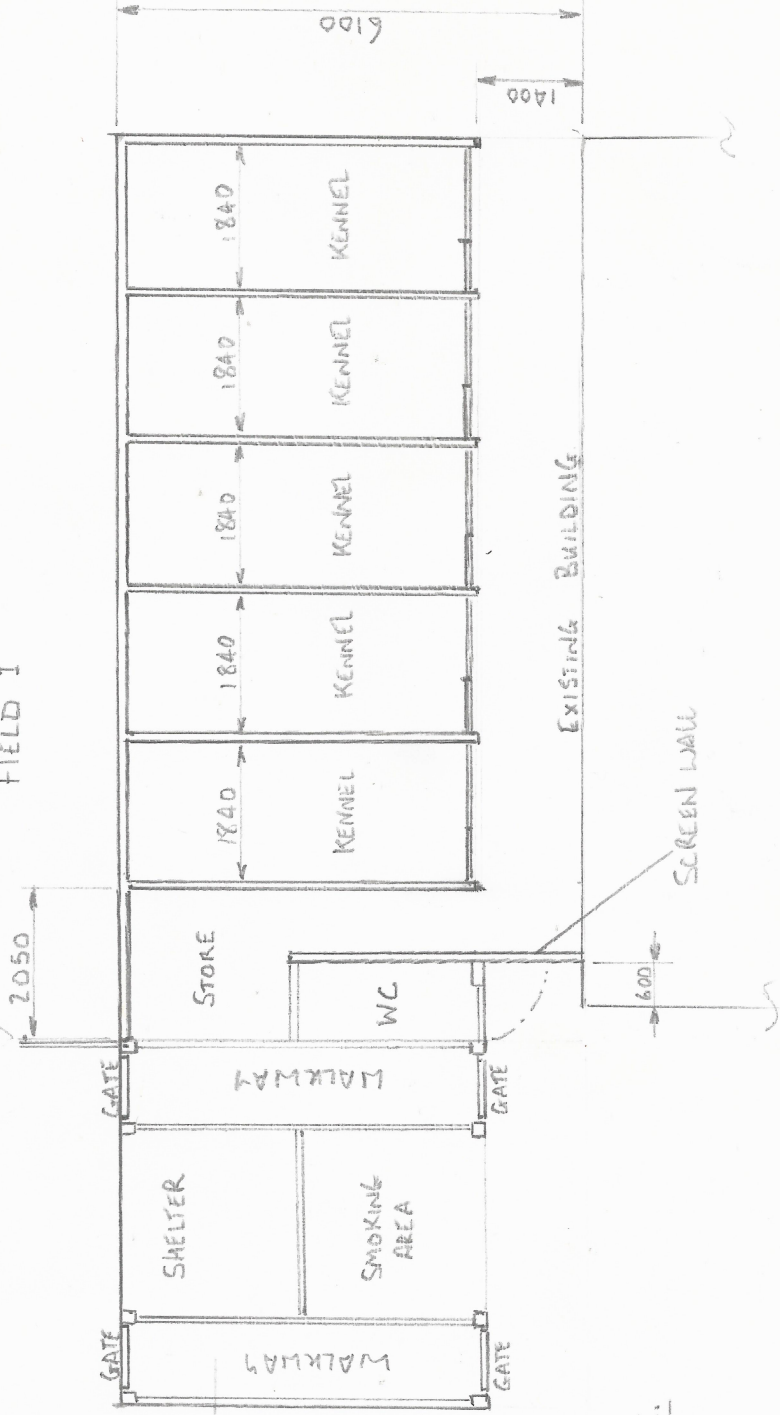

ERECTION OF DAY KENNELS / STORE + W.C.

ROOF EXTENDED OVER FIELD ENTRANCES
TO FORM SHELTERS

12 DEGREE
ROOF SLOPE

