


Elevation - Internal face.

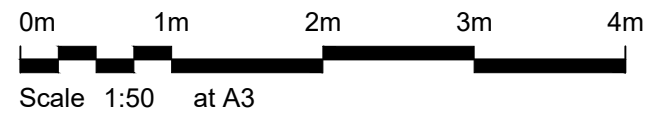

drawing  
ACOUSTIC FENCE - ELEVATION

drawing no. TMA/881/B30 revision - scale 1:50 @ A3

client  
MR HENRY AYRES  
project  
THE FIRS, SARSON LANE  
AMPORT, ANDOVER  
SP11 8DY

revisions  
- - - - -

**T | M | A**  
CHARTERED SURVEYORS - PROPERTY CONSULTANTS  
THE GATEHOUSE 116-118 RAINSFORD ROAD  
CHELMSFORD ESSEX CM1 2QL  
TELEPHONE 01245 210060