
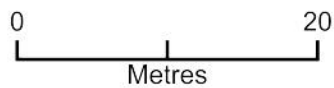


Broad Meadow, 1 Sarsons Barn, Andover SP11 8AQ

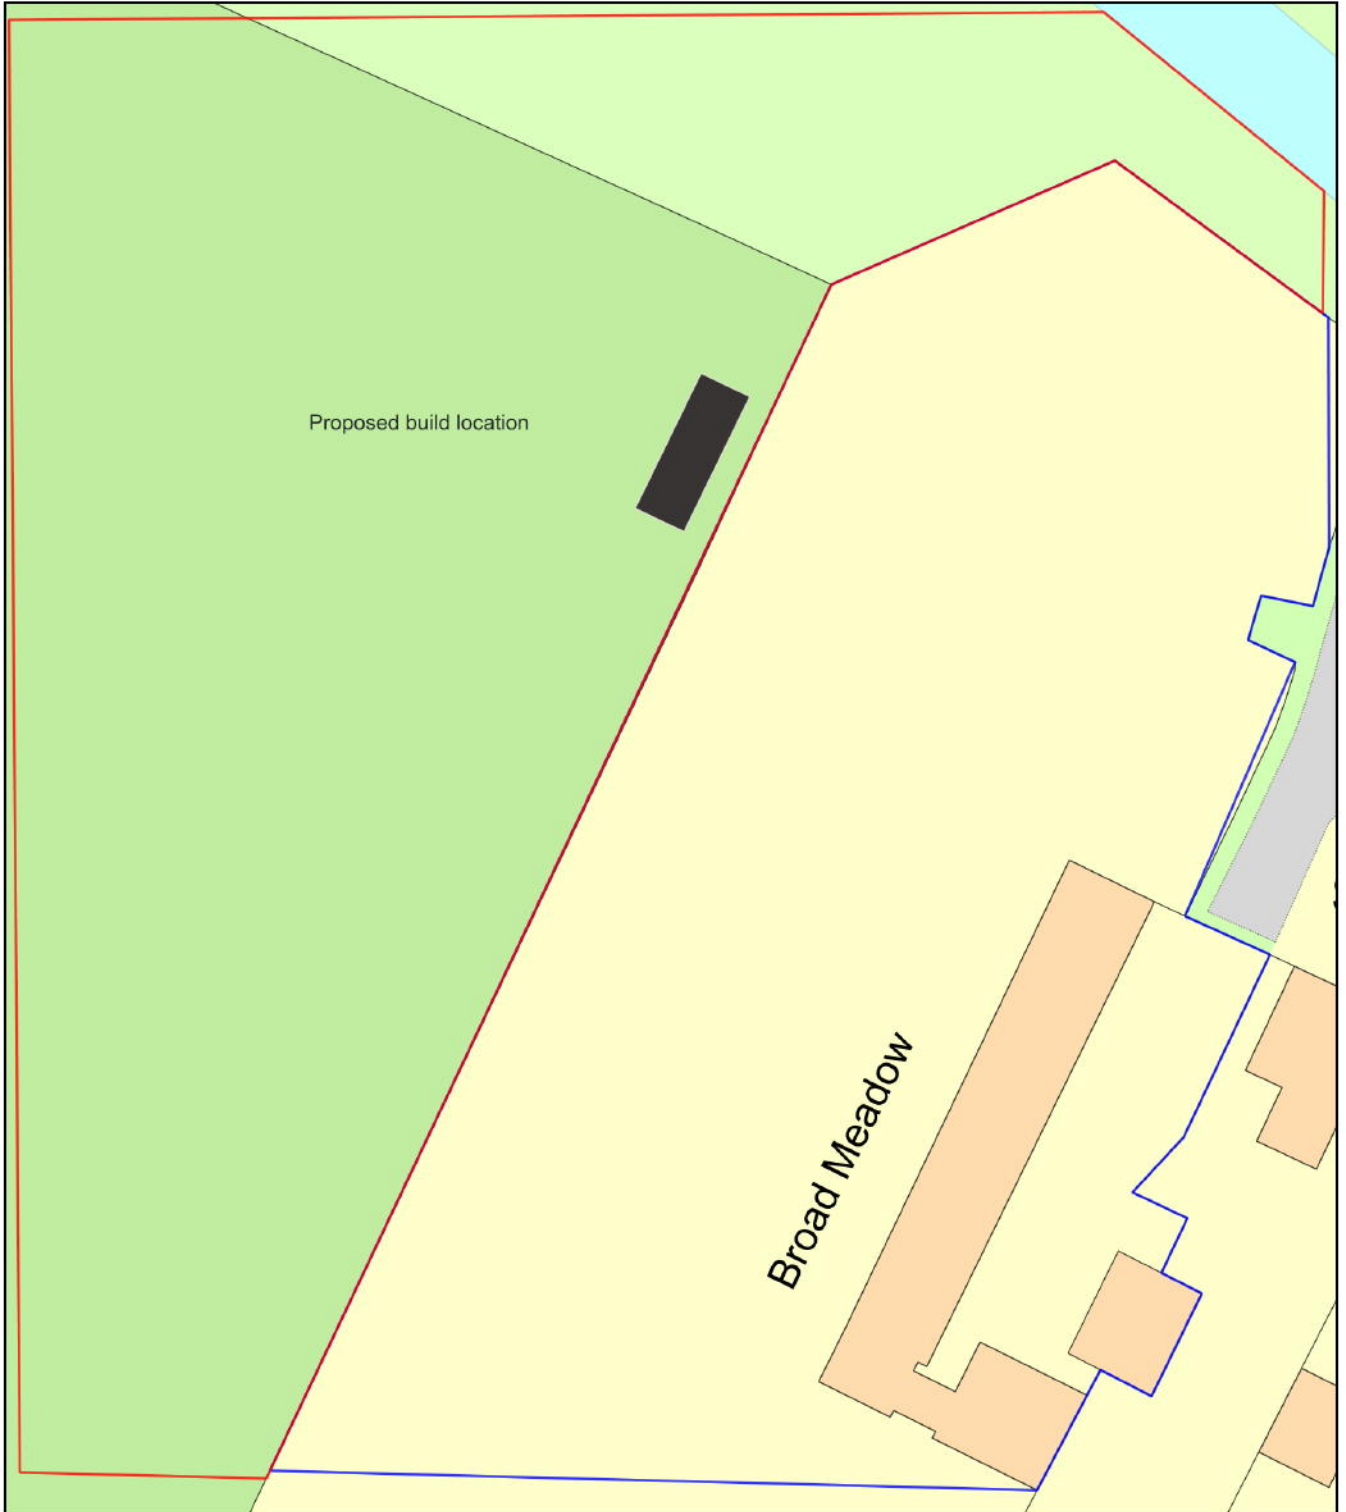

Plan Produced for: Esdaile
Date Produced: 01 Mar 2022
Plan Reference Number: TQRQM22060113052277
Scale: 1:500 @ A4