




db | dm | created |

March 2022

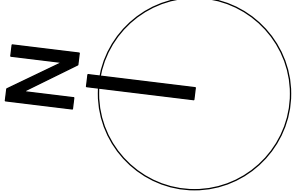


Site to rear of 11 Church Street, Romsey SO51 8BT

House 1 First Floor Plan 1:100@A3

8020 / P05a

# House 1 First Floor Plan

125m<sup>2</sup>

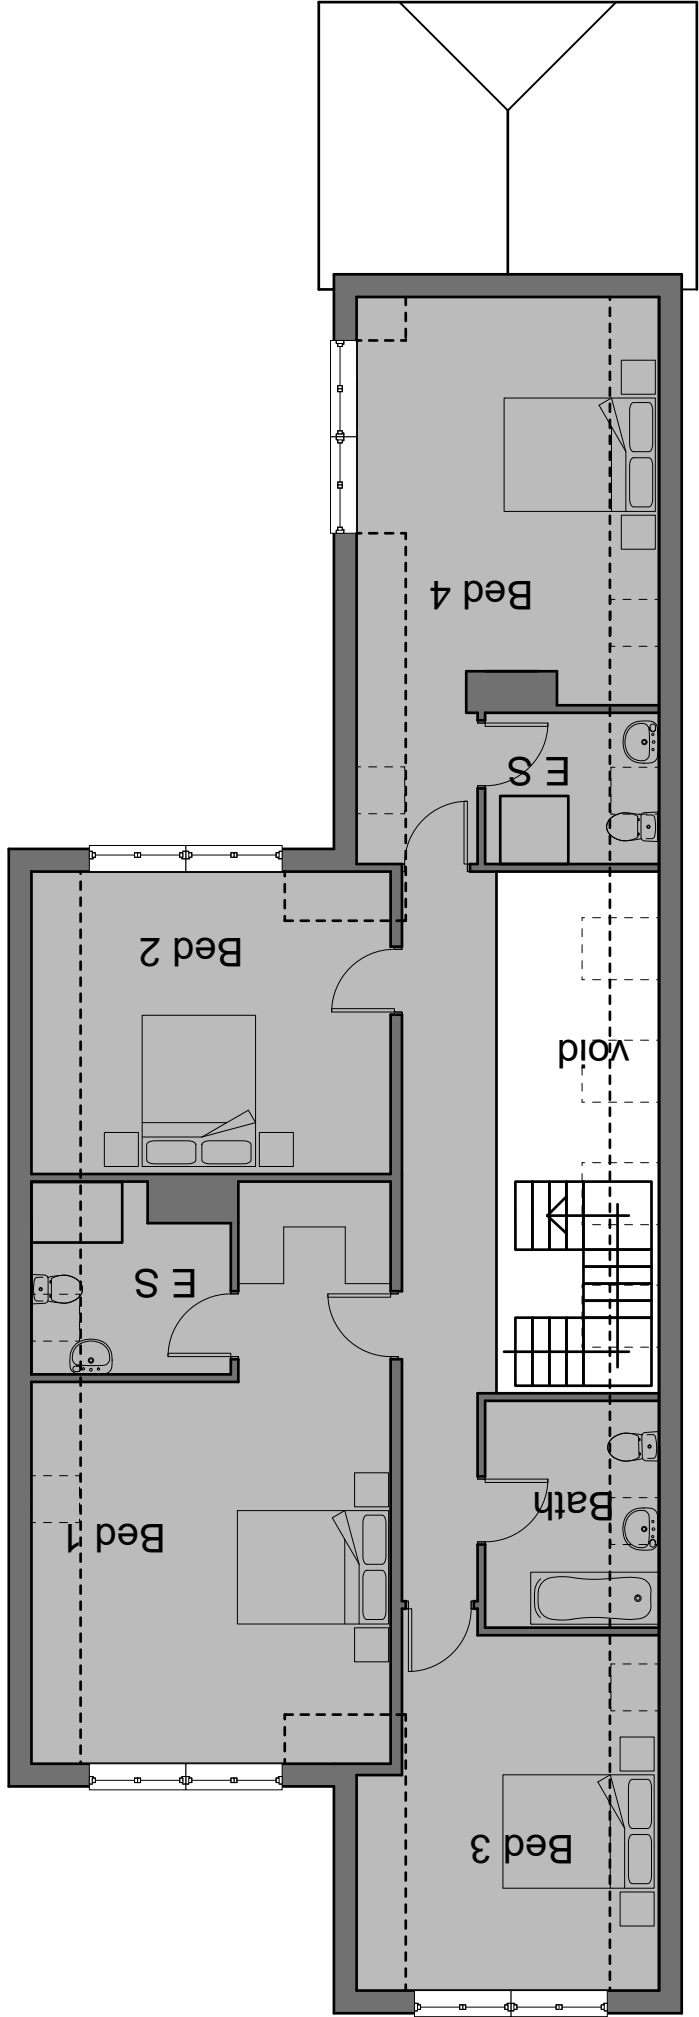

THE  
**Genesis Design**  
STUDIO

CHARTERED ARCHITECTS

MEAD MILL MILL LANE ROMSEY  
HAMPSHIRE SO51 8EQ

T : (01794) 519333

F : (01794) 519666

E : mail@thegenesistudio.com

© The Genesis Design Studio Ltd