





October 2021
db | checked |

Site to rear of 11 Church Street, Romsey SO51 8BT

House 2 First Floor Plan 1:100@A3

8020 / P11

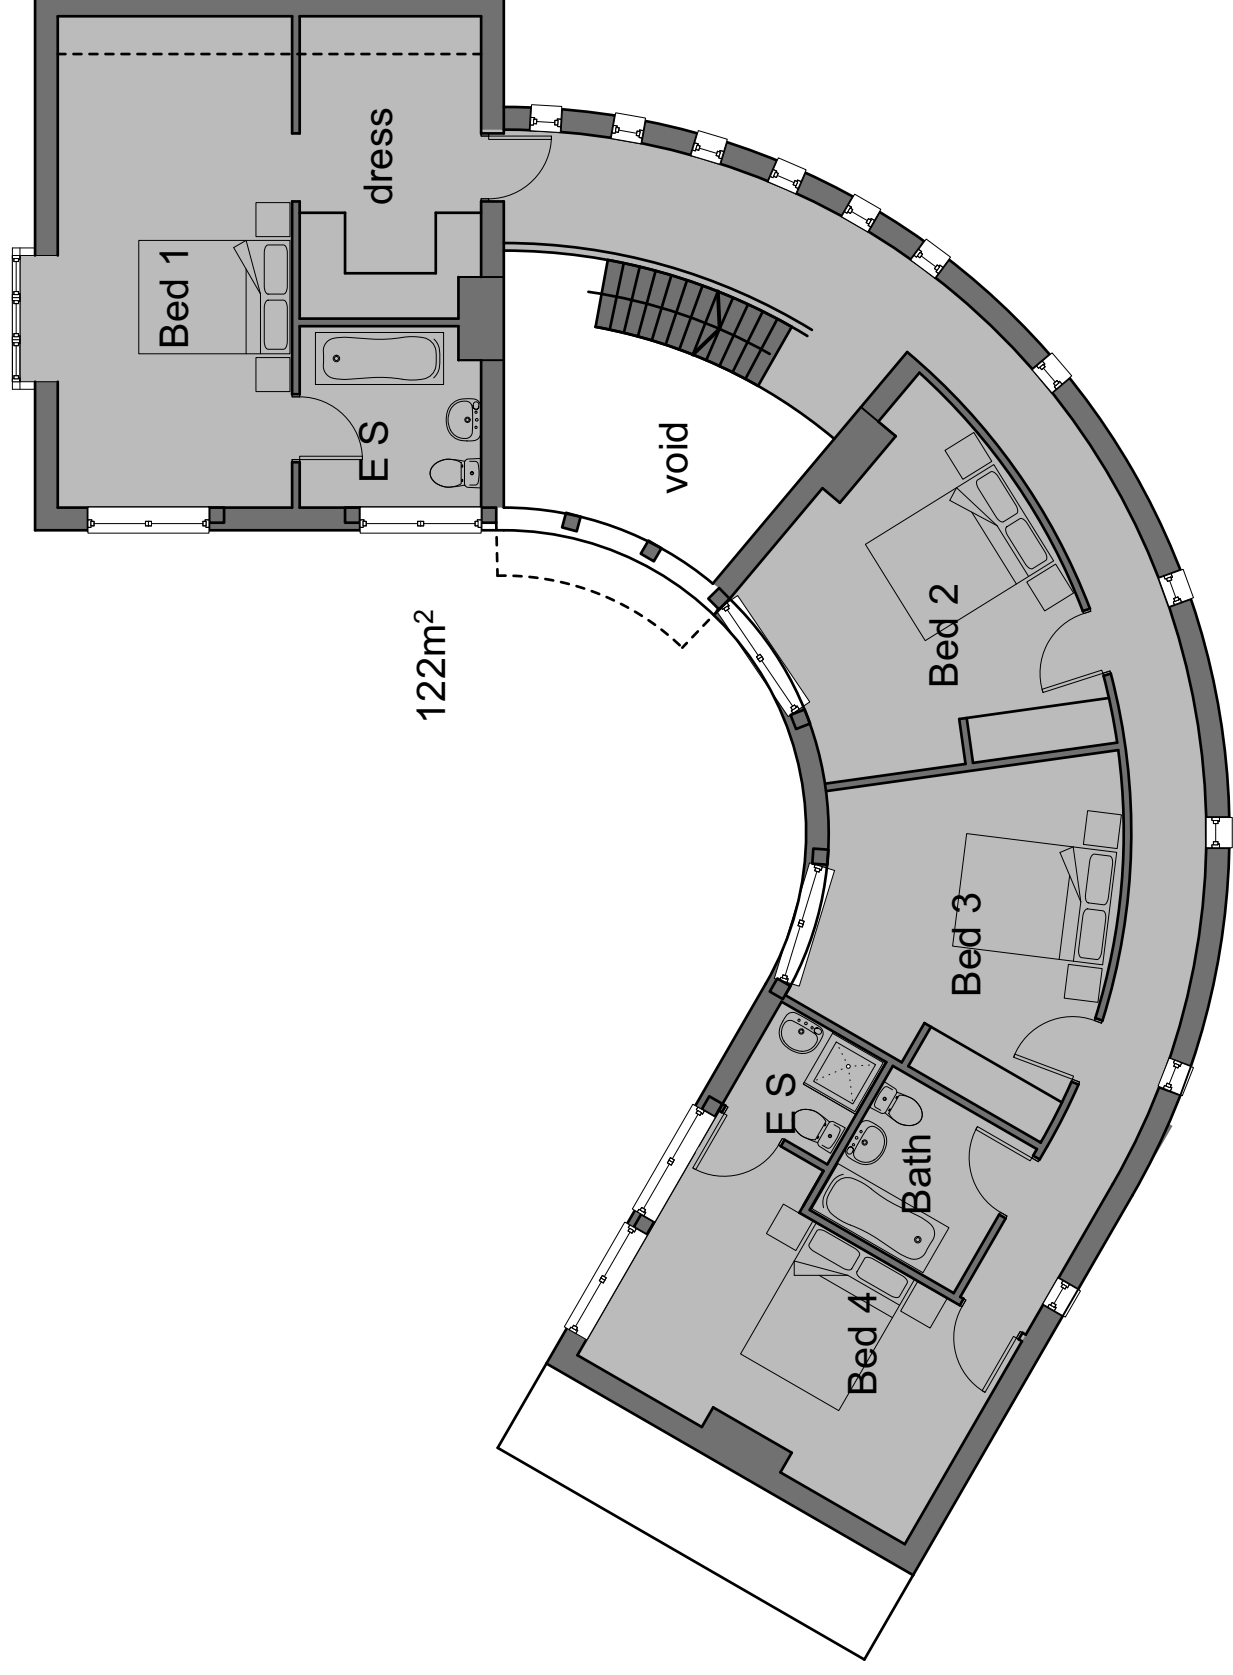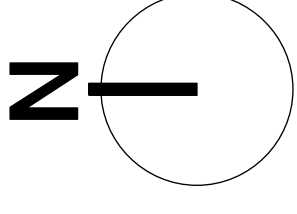

House 2 First Floor Plan



THE
Genesis Design
STUDIO

CHARTERED ARCHITECTS

MEAD MILL MILL LANE ROMSEY
HAMPSHIRE SO51 8EQ

T: (01794) 519333

F: (01794) 519666

E: mail@thegenesistudiostudio.com

© The Genesis Design Studio Ltd