


KEY:


- 1. Canopy Entrance
- 2. Entrance
- 3. Kitchen / Living / Dining
- 4. Bedroom 02
- 5. Terrace
- 6. Fields
- 7. Hill View
- 8. Driveway

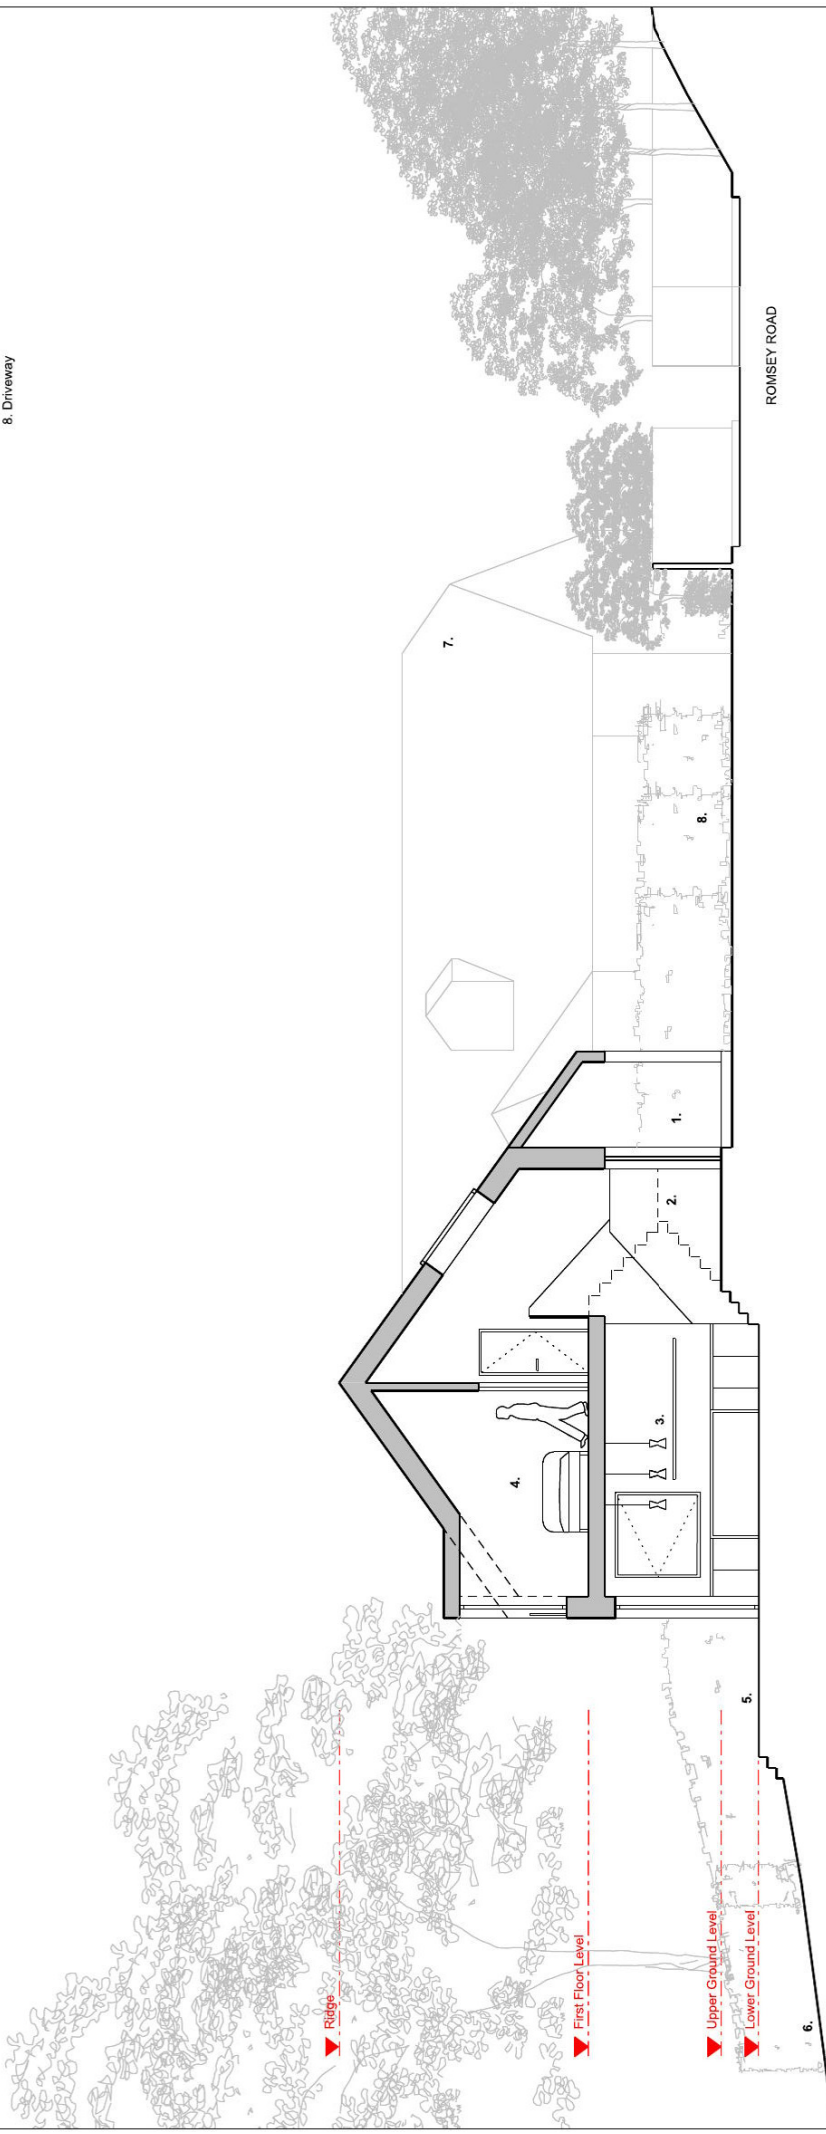

SECTION A

ROMSEY ROAD

This drawing is the copyright of Studio Battersby Edgley Architects and may not be copied, altered or reproduced in any way or passed to a third party without their written authority. This drawing is for information purposes only and should not be used for construction. Do not scale from this drawing.

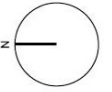

STUDIO BATTERSBY EDGLEY

Laura Battersby BArch (Hons) Dip Arch, ARB, RIBA

laura@battersbyedgley.com  
07815838659

Project name:  
Hill View

Drawing:  
PROPOSED SECTION A

Date:  
MARCH 2021

Job no:  
161

Scale:  
1:100 @ A3

Revision:  
REV A - 20/07/21  
REV B - 27/05/22

Drawing no:  
PL 110

Drawn by:  
LB

PL 110  
FOR PLANNING