

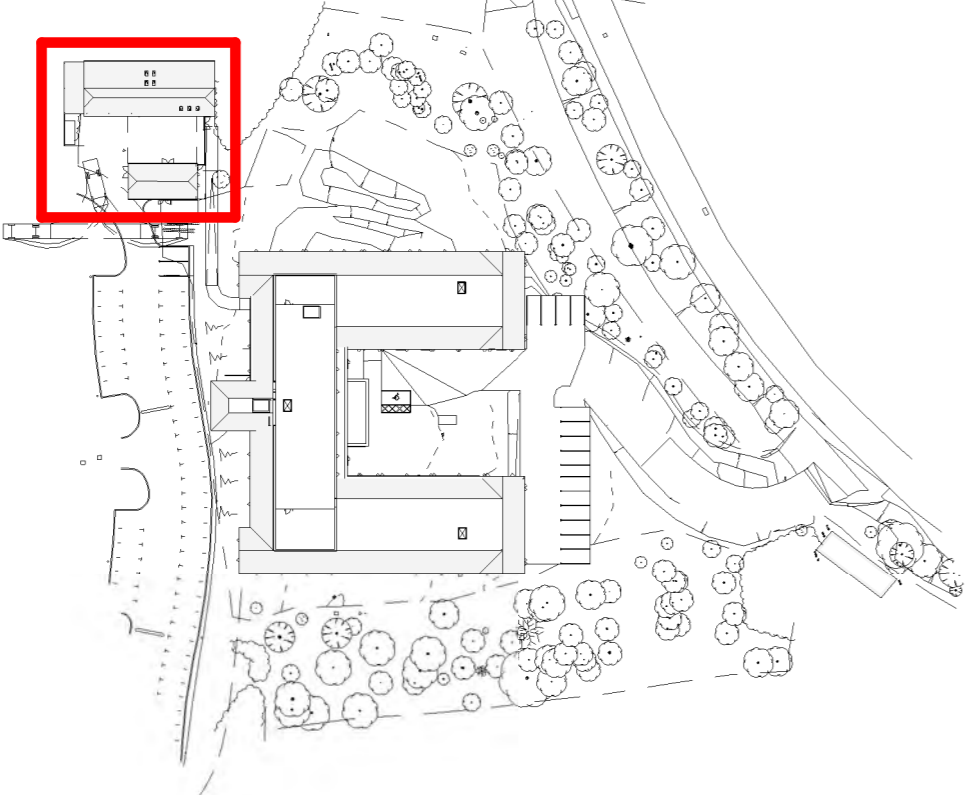


The architect is responsible for checking dimensions, tolerances and references. Any discrepancy to be verified with the Architect before proceeding with the works. Where an item is covered by drawings to different scales the larger scale drawing is to be worked to.
 Do not scale drawing. Figure dimensions to be worked to in all cases.
 CDM REGULATIONS 2015. All current drawings and specifications for the project must be checked against the Design Risk and Hazard and Environment Assessment Record.
 All intellectual property rights reserved.

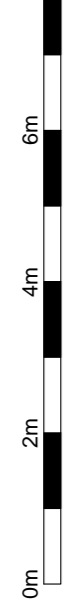

Maintenance Compound
1 : 100

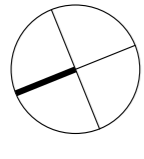


Compound Elevation West Internal
1 : 100


Elevation A, for hi purposes only



Compound Elevation West External
1 : 100

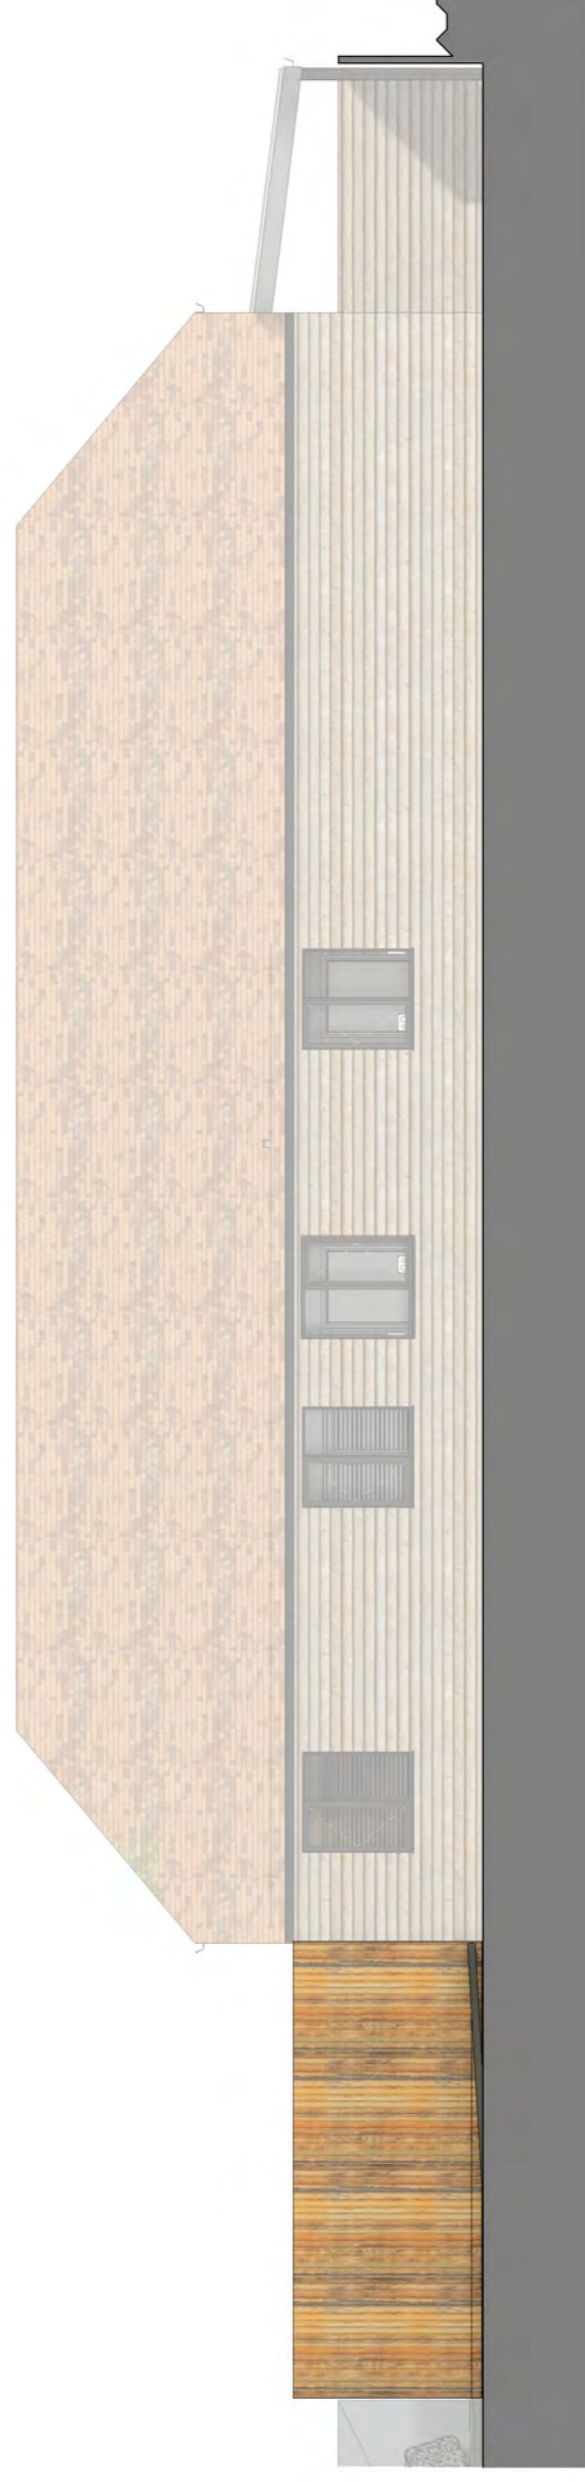


Compound Elevation East External
1 : 100

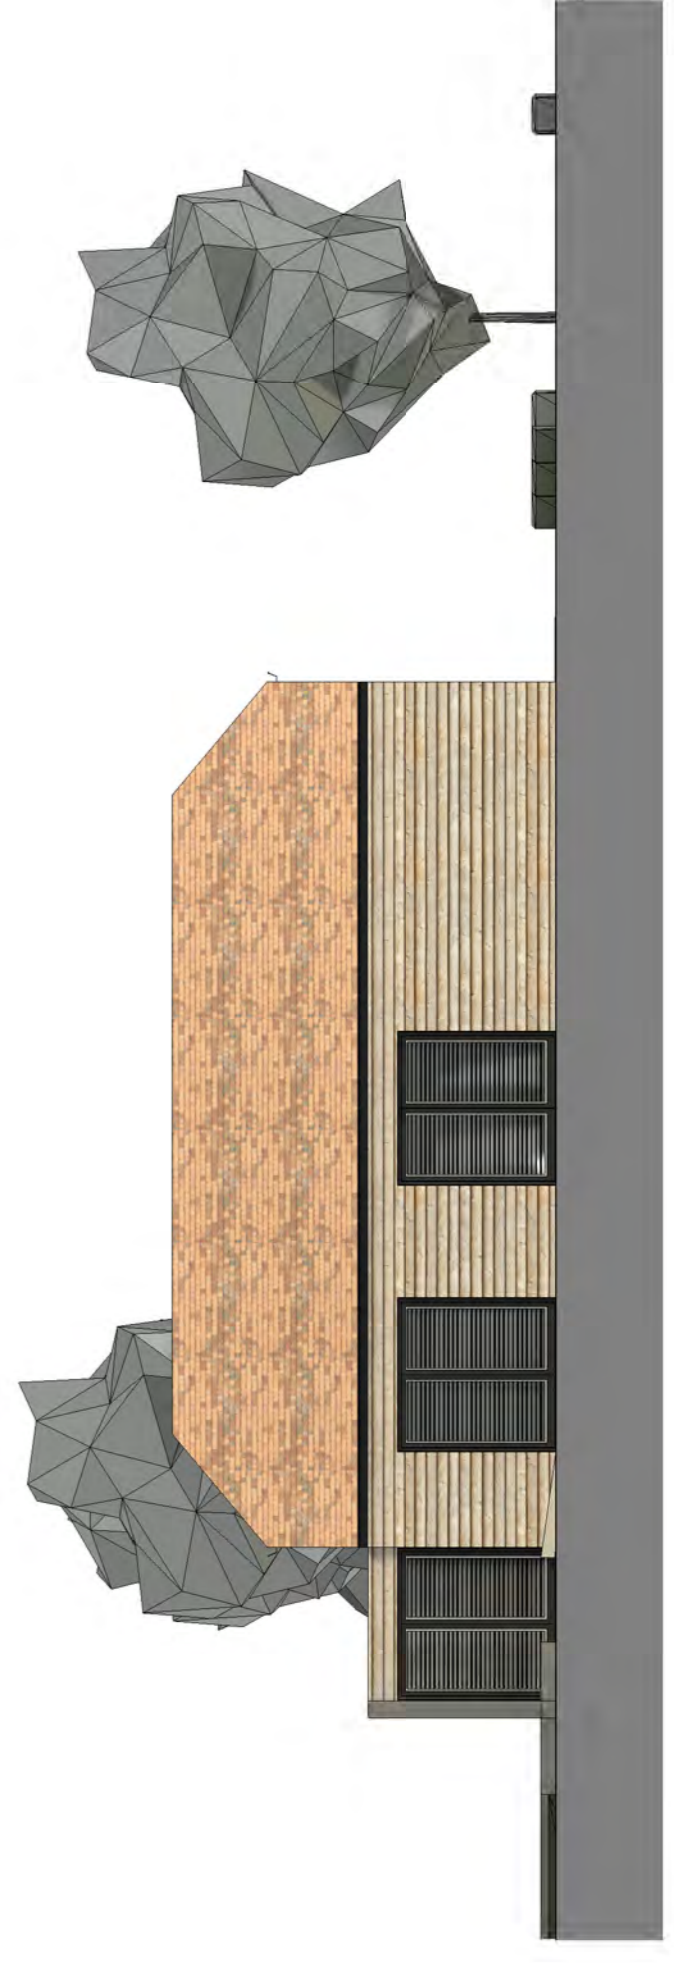

Compound Elevation East Internal
1 : 100



Compound Elevation South
1 : 100

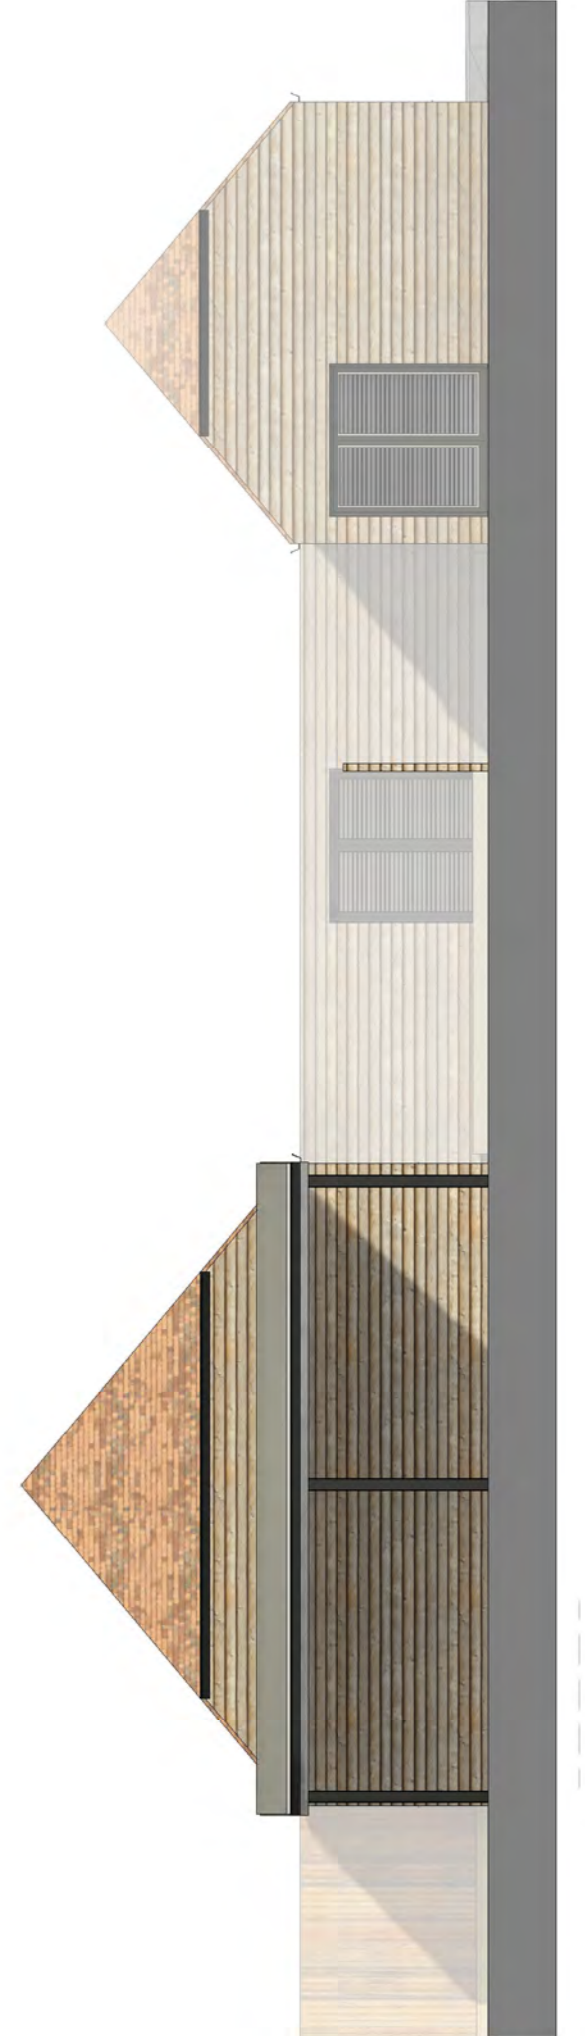

Compound Elevation North
1 : 100

Rev	Date	Description	SA	SA	SA
0	10.12.21	PLANNING			

**Grove Place, Nursing
Out Buildings**

AA5856-2032	REV -
PLANNING	
Drawn CJP	Checked SA
Date 10/14/21	Scale @ A1 AS indicated



pip.co.uk
Surrey
020 8339 3600