


1 Block Plan

1 : 500

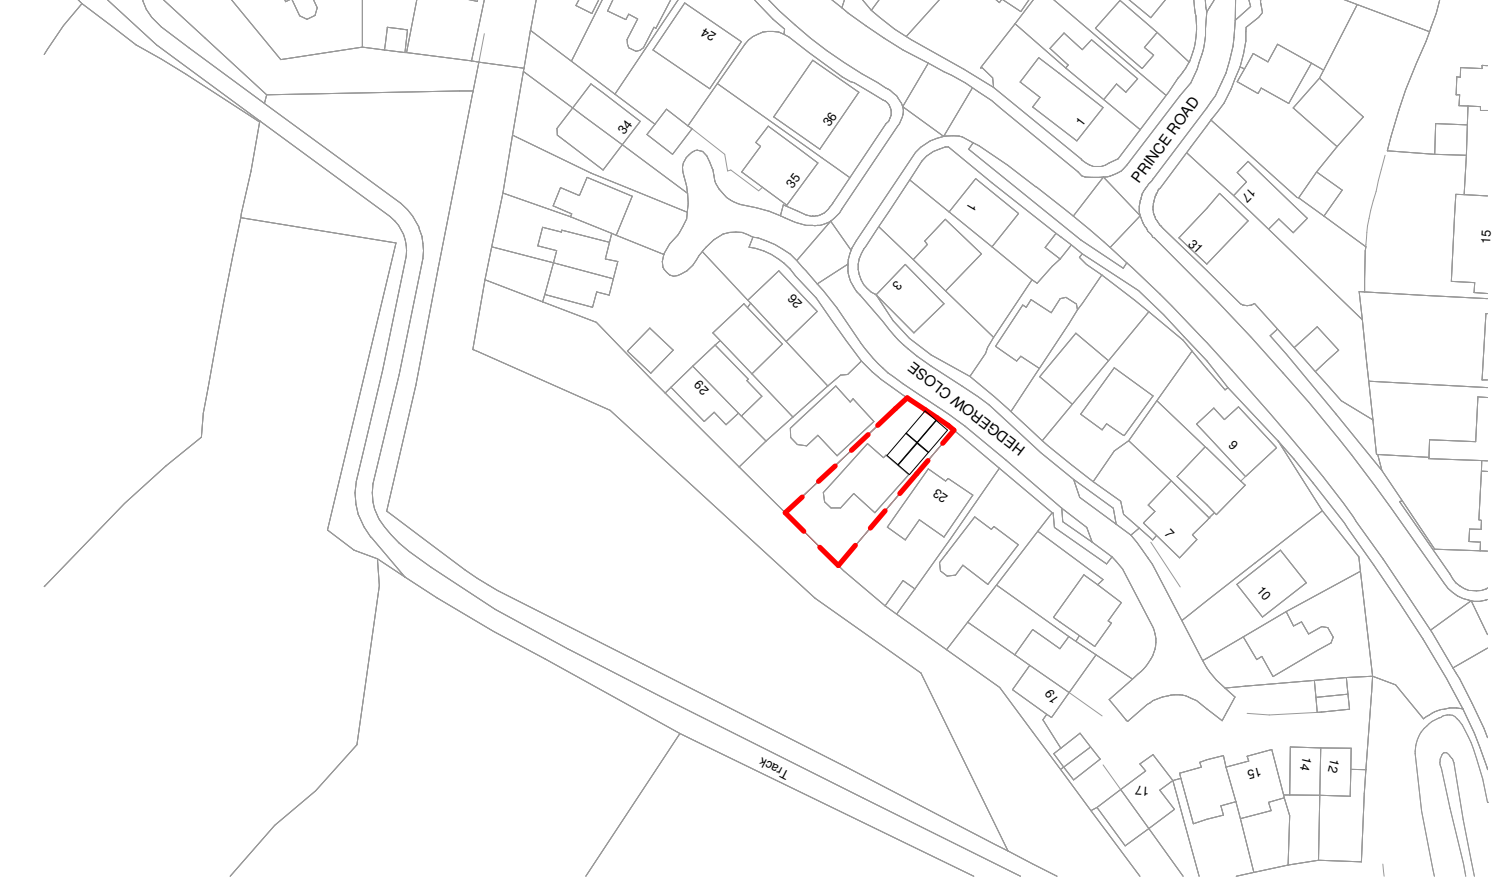

2 Location Plan

1 : 1250



GRAPHIC SCALE: 1:50

This drawing and the information provided is the property of Applecore PDM and shall not be copied whole, in part, or used for any other purpose without written permission from the company.

Principle Contractor is to ensure all materials and workmanship complies with Regulation 7 of the Building Regulations whether or not specifically stated on these drawings. It is the Principle Contractors' duty to ensure all works on site are approved by an appointed Building Control body.

Principle Contractor is to ensure dimensions are taken on site before procurement of any materials/work proceeding. Structural members are not to be ordered scaling from this drawing.

Principle Contractor to ensure full compliance with the amended CDM Regulations (2015) if the project requires.

This drawing, unless noted, does not represent compliance with the Party Wall Act 1996 and if required, all agreements are to be in place before works commence.

It is the Principle Contractors' responsibility to ensure Planning/Building Control approvals are in place prior to works commencing. Should works commence prior to relevant approvals Applecore PDM accept no responsibility.

Do not scale from this drawing except for the purpose of Local Authority Planning department

APPLECORE
PLAN . DESIGN . MANAGE .

Fareham
21 Middle Road
Park Gate
SO31 7GH
Tel: (01329) 888 322

Client
Mr & Mrs Vado

Job Title
**24 Hedgerow Close
Rowhams**

Drawing Title
**Block Plan and Location
Plan**

Scale
As indicated

Date
MAY 22

Drawn by
EH

Drg. No.	Rev.
PG7055 · 22 · 4	

Rev.	Date	Description