

This drawing and the information provided is the property of Applecore PDM Ltd and shall not be copied, whole, in part, or used for any other purpose without written permission from the company.

Principle Contractor is to ensure all materials and workmanship conform to the relevant building regulations and standards. The contractor is to ensure that all work is carried out in accordance with the contract and specifications detailed on these drawings. It is the Principle Contractor's duty to ensure all works on site are approved by an appointed Building Control body.

Principle Contractor is to ensure dimensions are taken on site before procurement of any materials/work proceeding. Structural members are not to be ordered scaling from this drawing.

Principle Contractor to ensure full compliance with the amended CDM Regulations (2015) if the project requires. This drawing, unless noted, does not represent compliance with the Party Wall Act 1996 and if required, all agreements are to be in place before works commence.

It is the Principle Contractor's responsibility to ensure that all work is carried out in accordance with the contract, approvals Applecore PDM Ltd accept no responsibility. Do not scale from this drawing, except for the purpose of Local Authority Planning department.

Rev.	Date	Description
D	JUL 2022	MINOR AMENDS
C	MAY 2022	CLIENT AMENDS
B	MAY 2022	CLIENT AMENDS
A	MAY 2022	DORMER AMENDS



Client  
**Mr & Mrs Vado**

Job Title

**24 Hedgerow Close  
Rownhams**


Drawing Title  
**Proposed Plans**

Scale As indicated Sheet **A1**


Date **APR 22** Drawn by **CP**

Drg. No.  
**PG.7055 · 22 · 2**


Rev.  
**D**

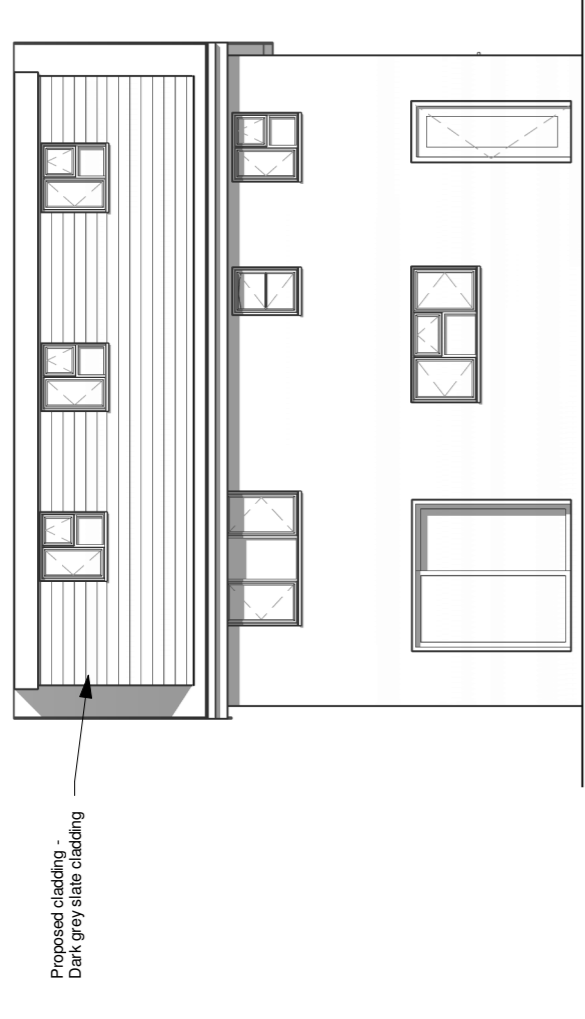


**8 Proposed Rear**  
1 : 100

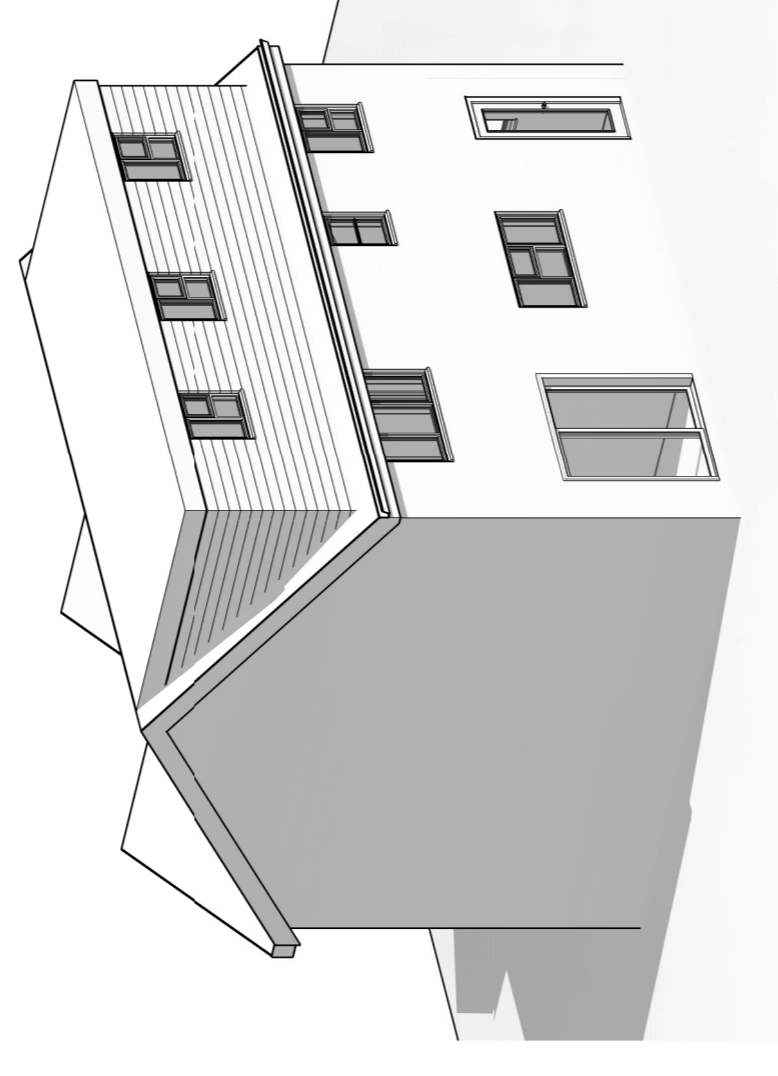


**7 Proposed 3D 1**

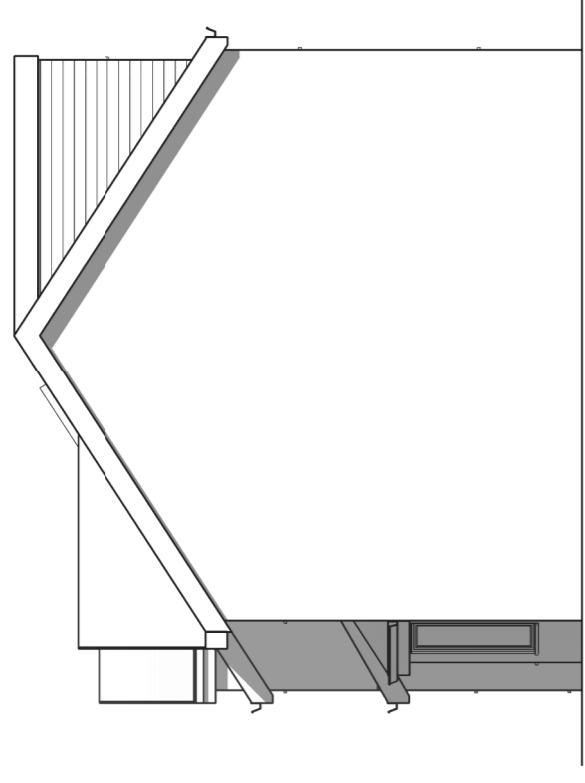


**6 Proposed Side**  
1 : 100

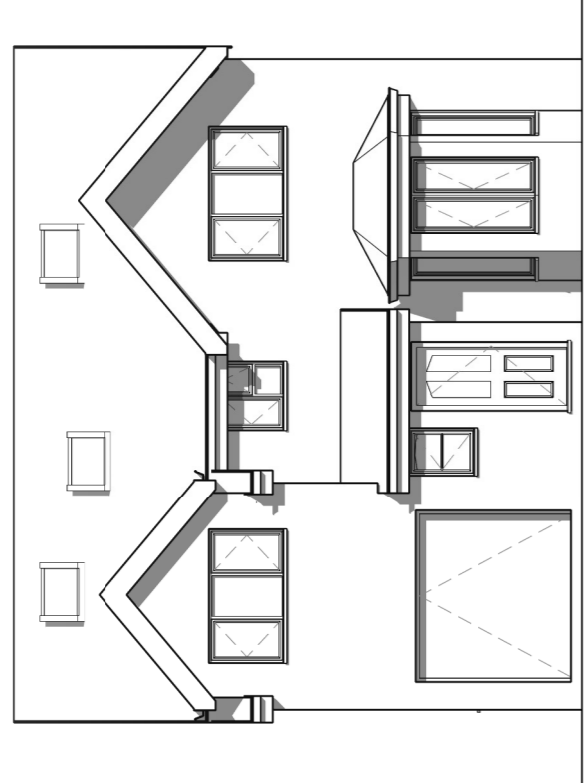


**5 Proposed Front**  
1 : 100

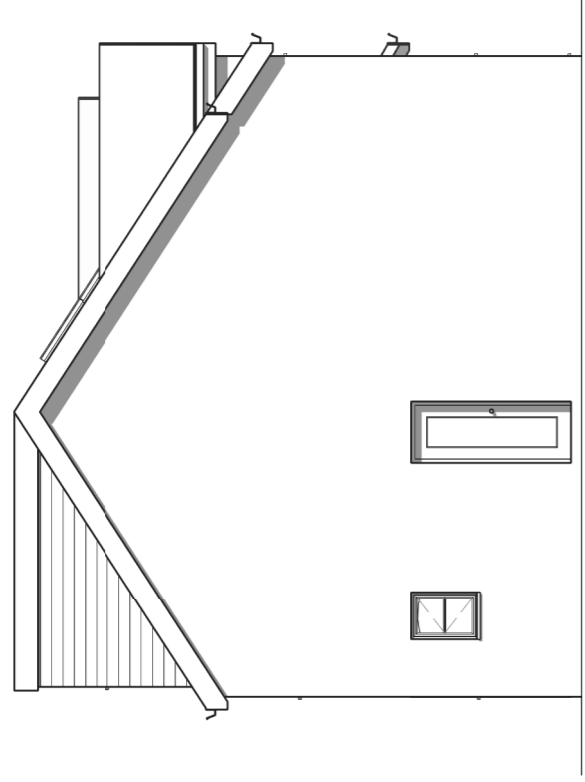


**4 Proposed Side**  
1 : 100

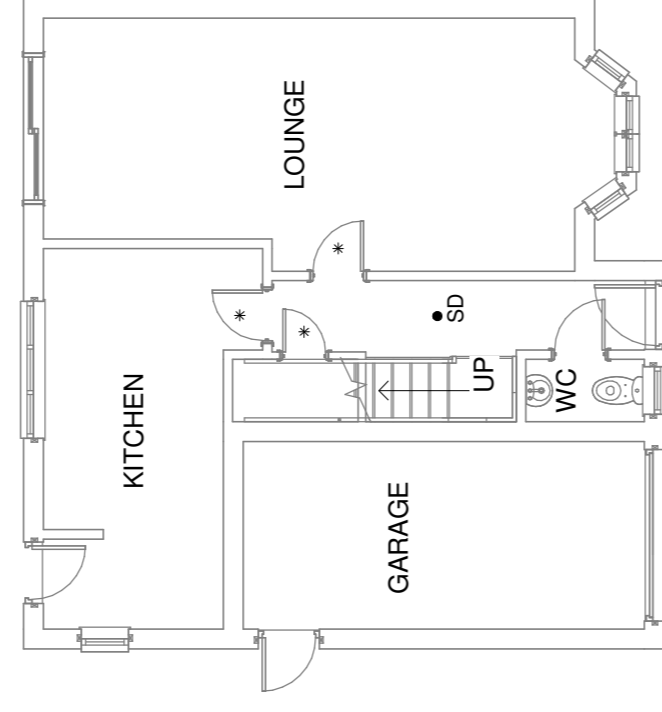


**9 0 - Proposed Ground Floor**  
1 : 100

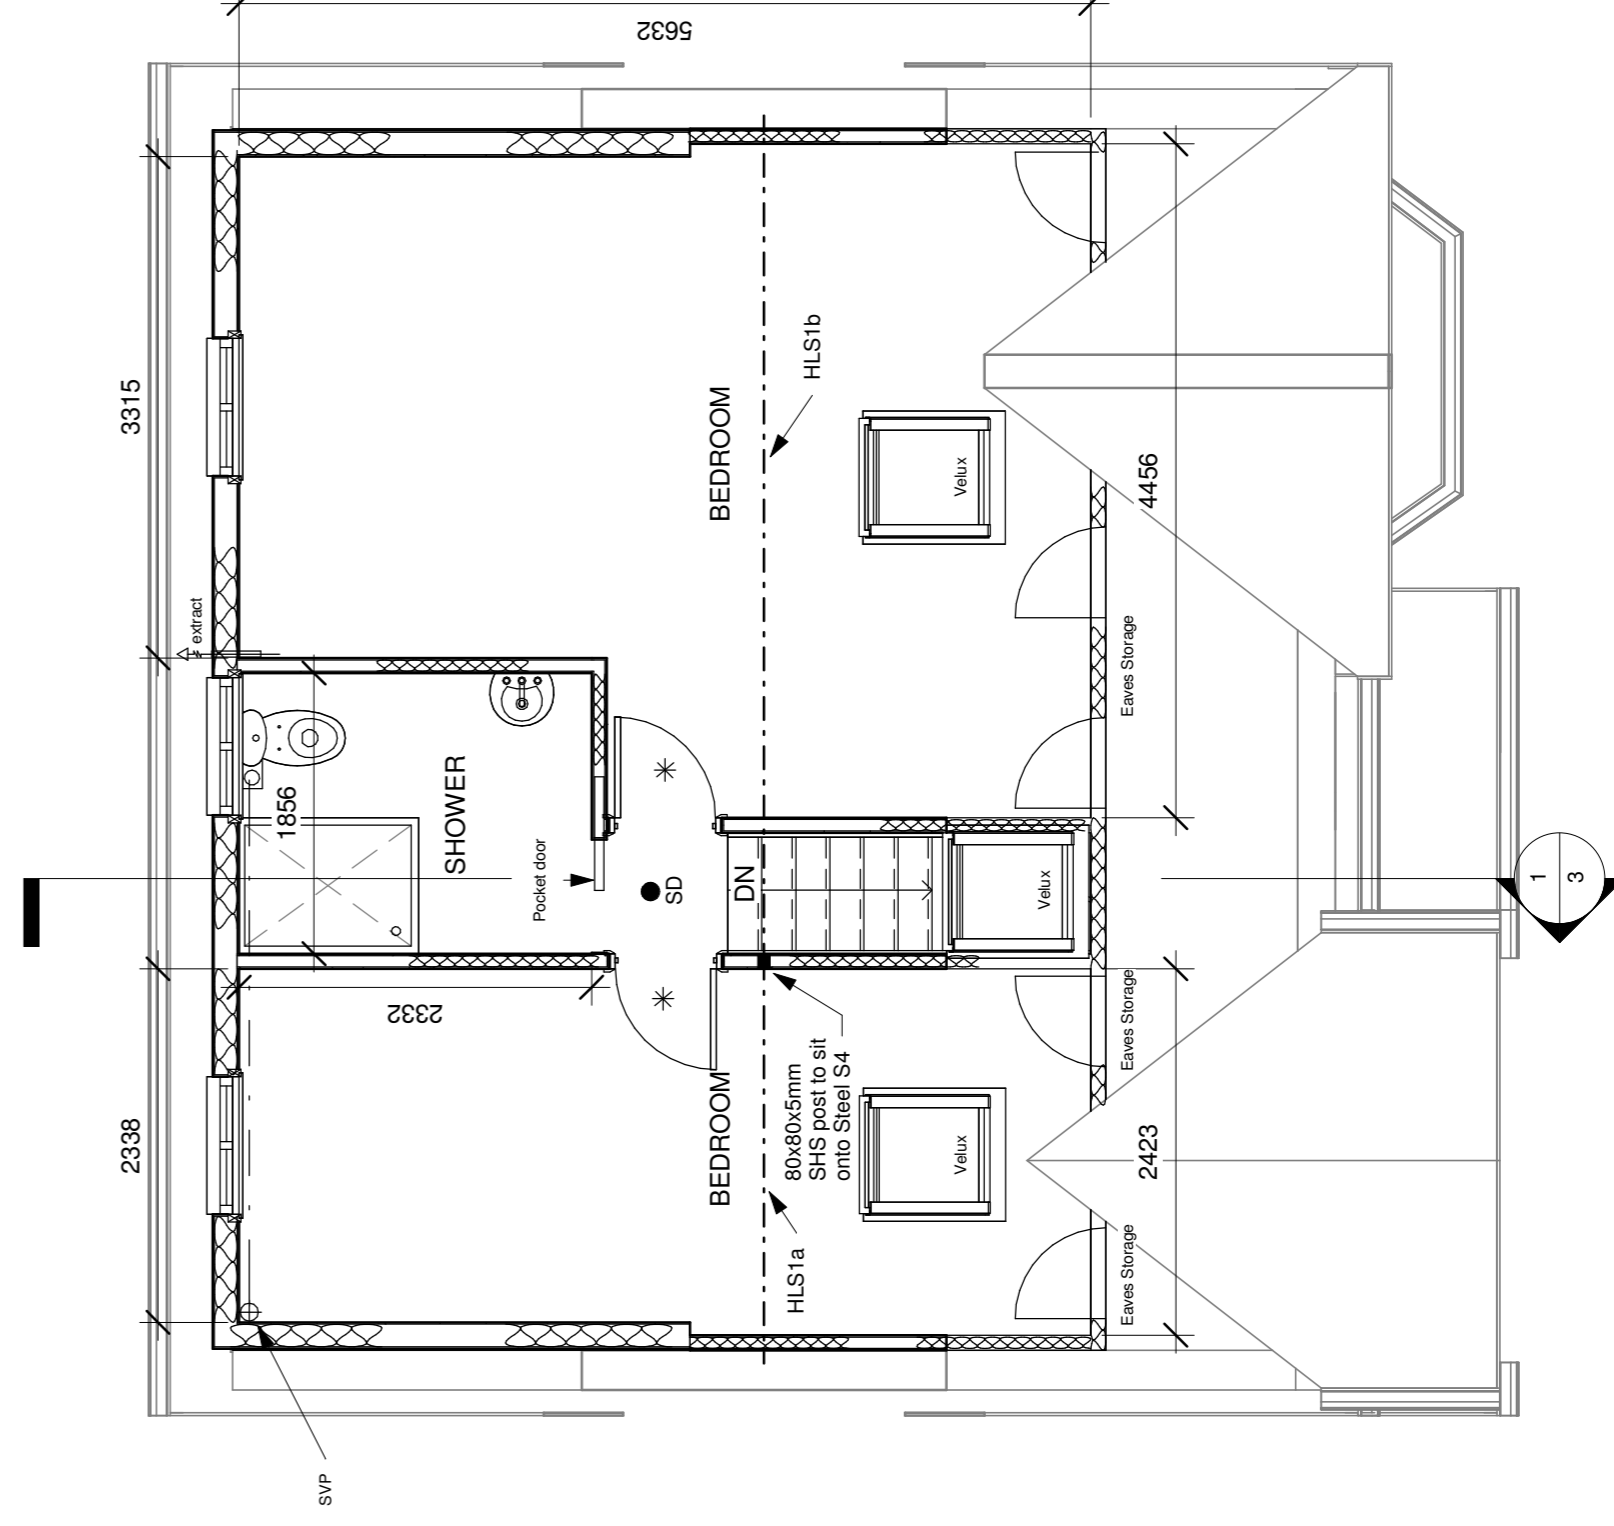

**2 Proposed Second Floor**  
1 : 50

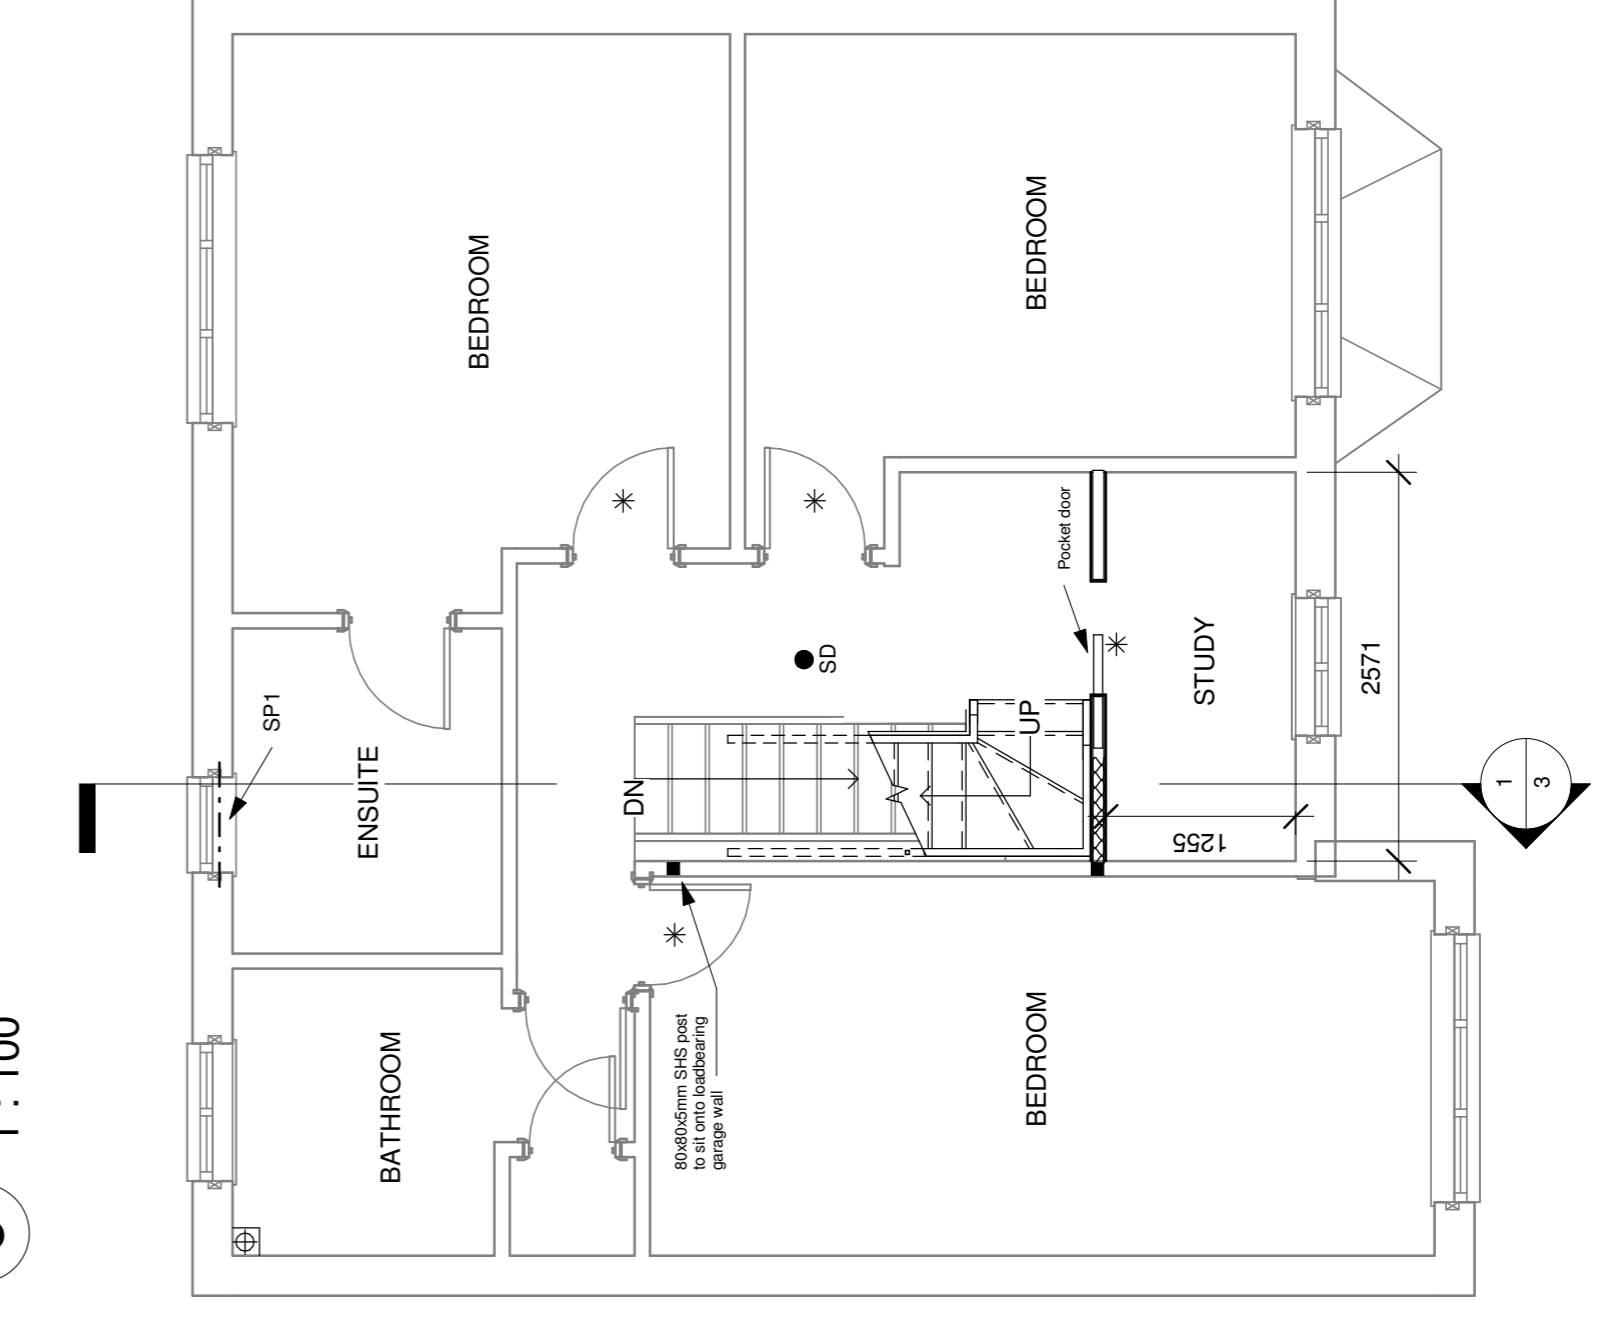

**1 Proposed First Floor**  
1 : 50

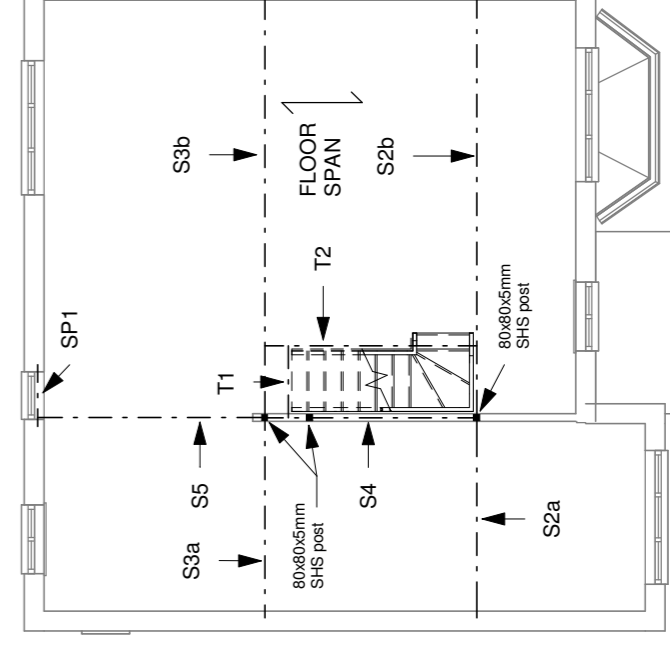

**3 Structural Layout**  
1 : 100

