




01 Location Plan - 1:1250



02 Block Plan - 1:500

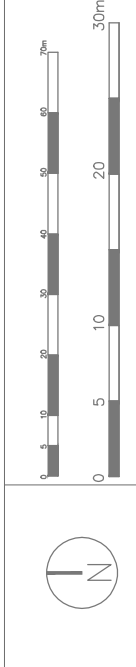

NOTE: This drawing is to be scaled for planning purposes only

Drawing: Location and Block Plans
 Scale: As Shown
 Date: 28/05/2022
 Paper Size: A3

Dwg No: 19-006-D-00
 Project: Erlcombe, Lockerley
 Status: Planning

Client: Mr M Blackledge
 Address: Erlcombe, Butts Green, Lockerley, Romsey, SO51 0JG
 enquiries.amdesign@gmail.com

