


Section key



01 Section A

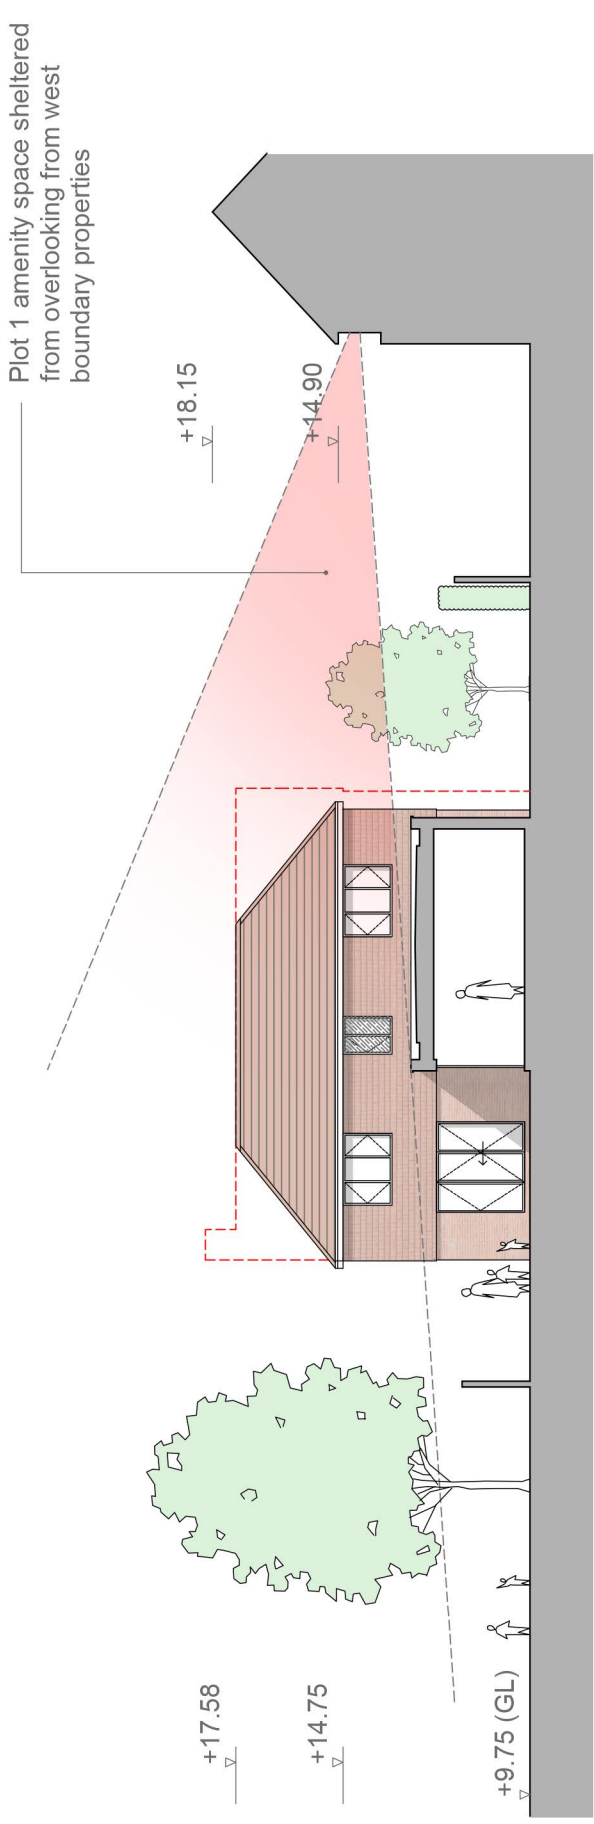


+17.92

+15.58

+17.58

+14.75

+9.75 (GL)

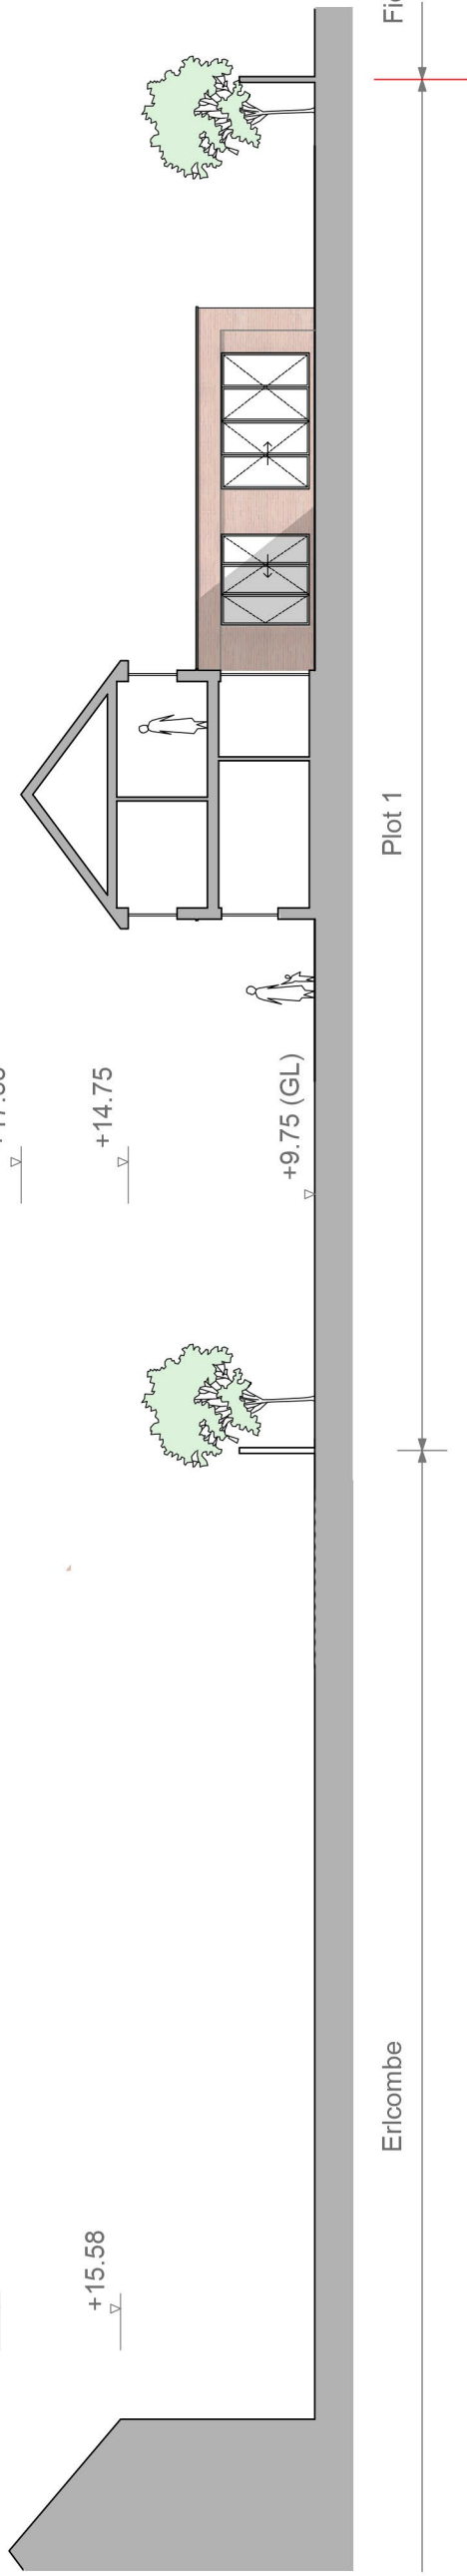

02 Section B

Ericombe

Plot 1

Fields

	Drawing: Proposed Site Sections	Dwg No: 19-006-D-07	Client: Mr M Blackledge
	Scale: 1:200	Project: Erlcombe, Lockerley	Address: Erlcombe, Butts Green, Lockerley, Romsey, SO51 0JG
NOTE: This drawing is to be scaled for planning purposes only	Date: 28/05/2022	Status: Planning	enquiries.amdesign@gmail.com