

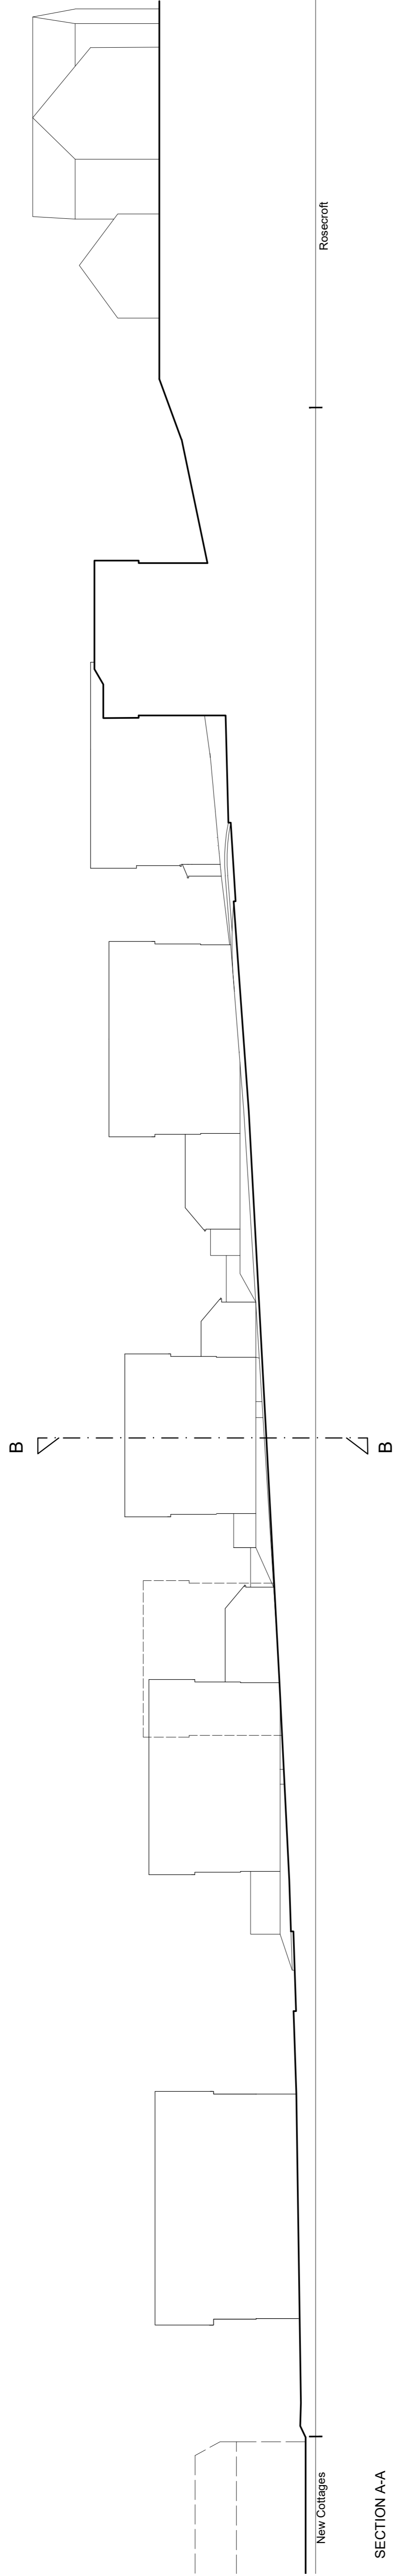


THE DRAWINGS MUST NOT BE SCALED AND ALL DIMENSIONS ARE TO BE CHECKED ON SITE BEFORE WORK IS COMMENCED. THE DESIGN IS FOR INFORMATION ONLY AND MUST NOT BE USED OR REPRODUCED WITHOUT THE PERMISSION OF RADLEY HOUSE ARCHITECTS. ALL INFORMATION IS PROVIDED AS IS AND THE DRAWINGS ARE SUBJECT TO OBTAINING THE NECESSARY STATUTORY CONSENTS.

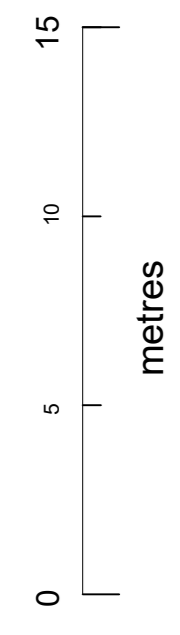

SECTION A-A

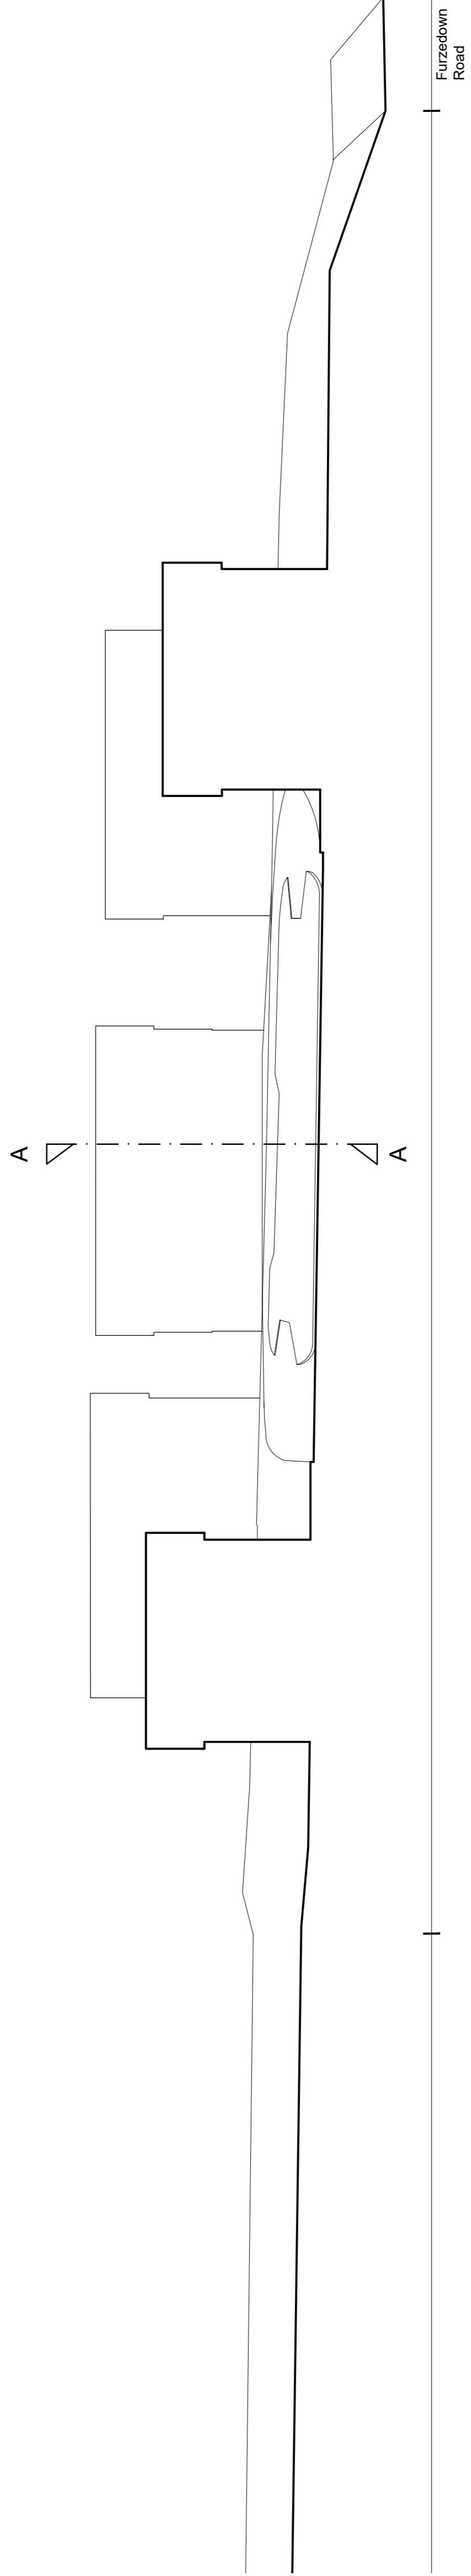

SECTION B-B

REVISIONS	
A	10.05.22 Updated Issue

**RADLEY HOUSE**  
PARTNERSHIP | CHARTERED ARCHITECTS

t. 01962842228  
e. architects@radleyhouse.co.uk  
w. www.radleyhouse.co.uk

Radley House | 20 Staple Gardens  
Winchester | Hampshire | SO23 8SR

JOB | FURZDOWN ROAD

DWG | PROPOSED SITE SECTIONS

S | 1:200@A1  
D | May 2022 No. 17683\_D106\_A