



The drawing is the copyright of Sherlock Architecture and shall not be reproduced, stored in a retrieval system, or transmitted in any form or by any means, electronic, mechanical, photocopying, recording, or by any information storage and retrieval system, without the prior written permission of Sherlock Architecture. All rights reserved.

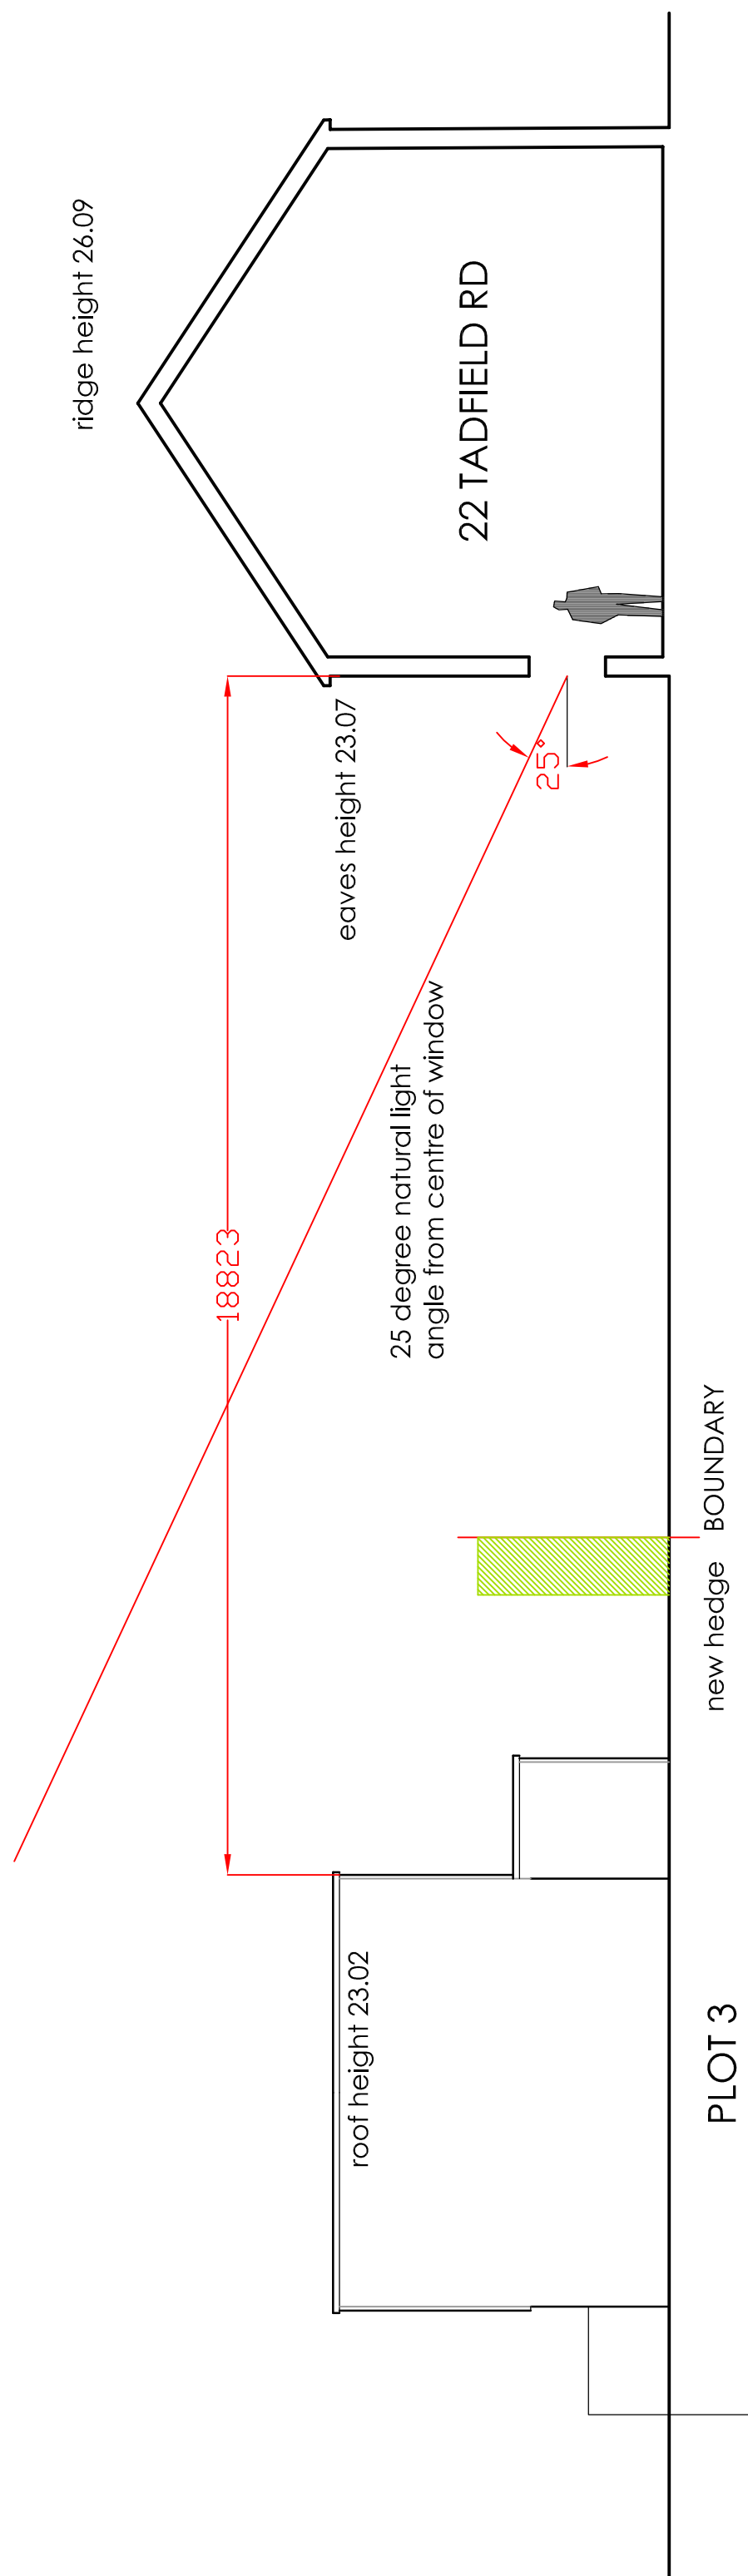

scale	1:100	sheet	A3	scale bar	0 1 2 metres 3 4
date	JULY 22	stage	PLANNING	client	WILSON DESIGNER HOMES
job no.					

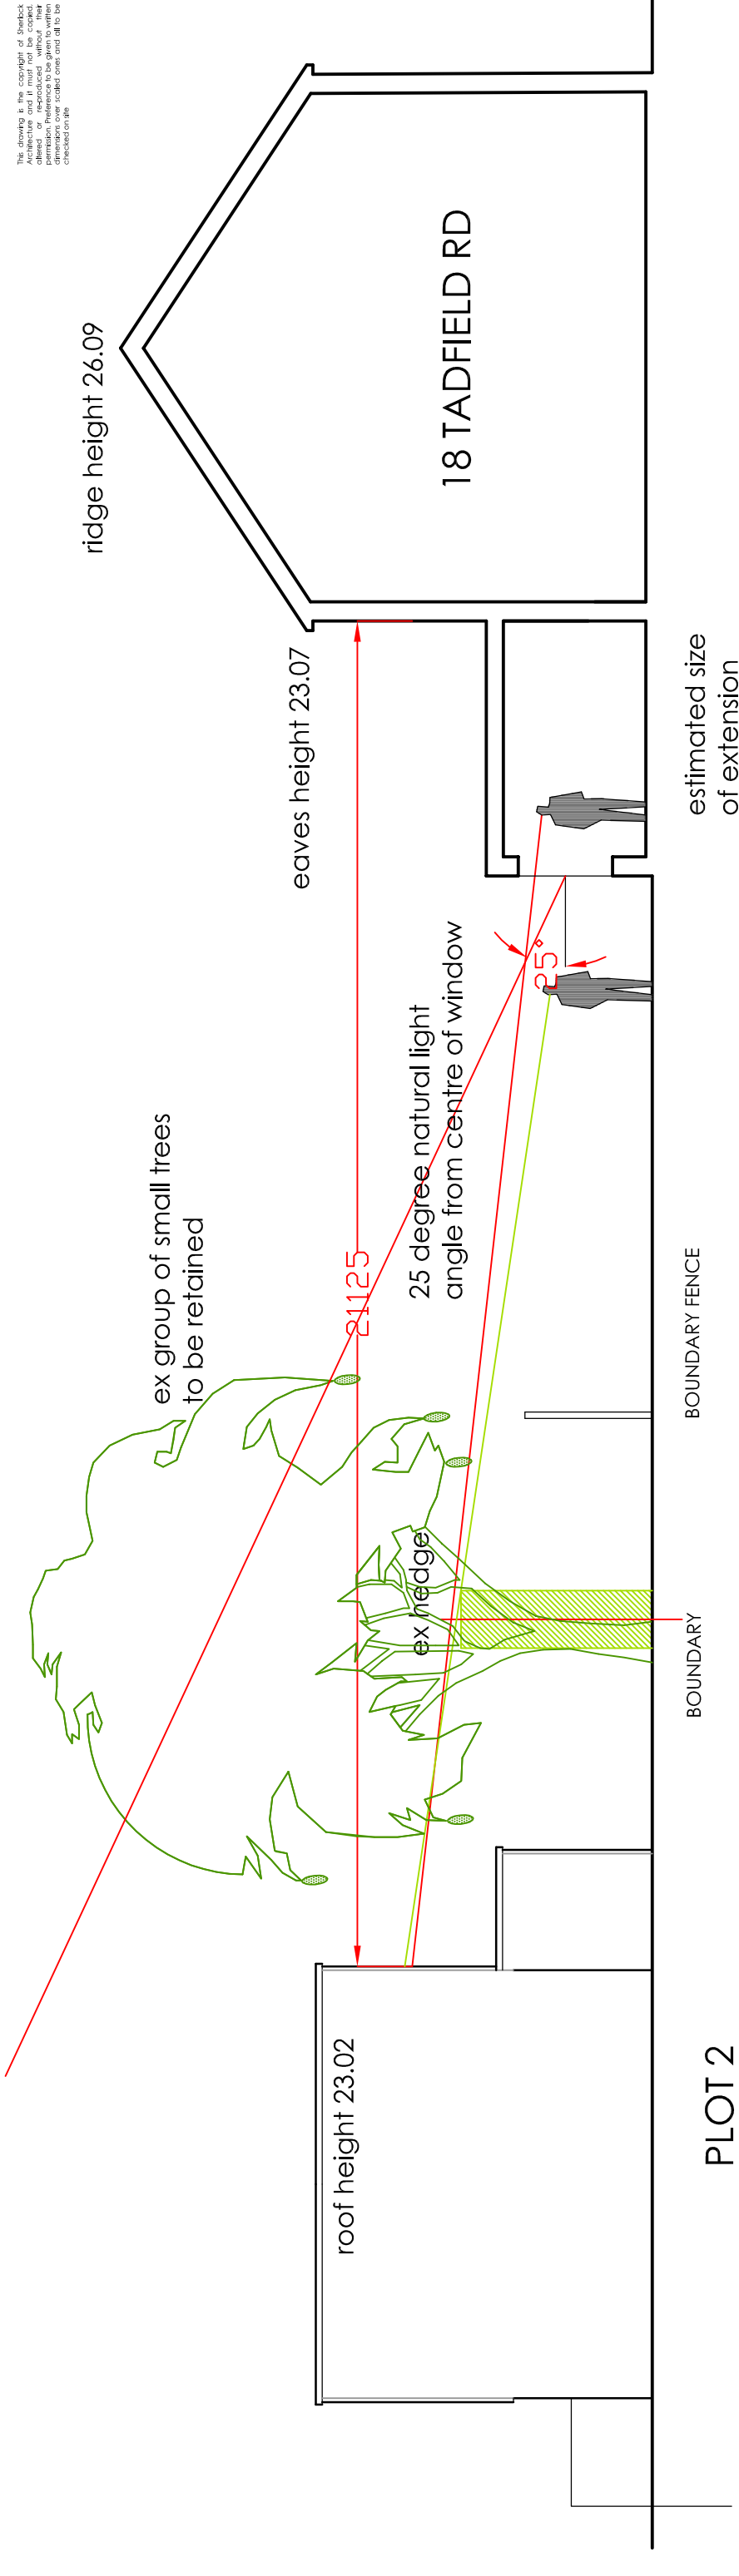

SHERLOCKARCHITECTURE

Project	109A WINCHESTER RD ROMSEY
Drawings	SKETCH SITE SECTIONS