



Nyetimber Chalkvale Planting Plan

Screening for new installed water tanks

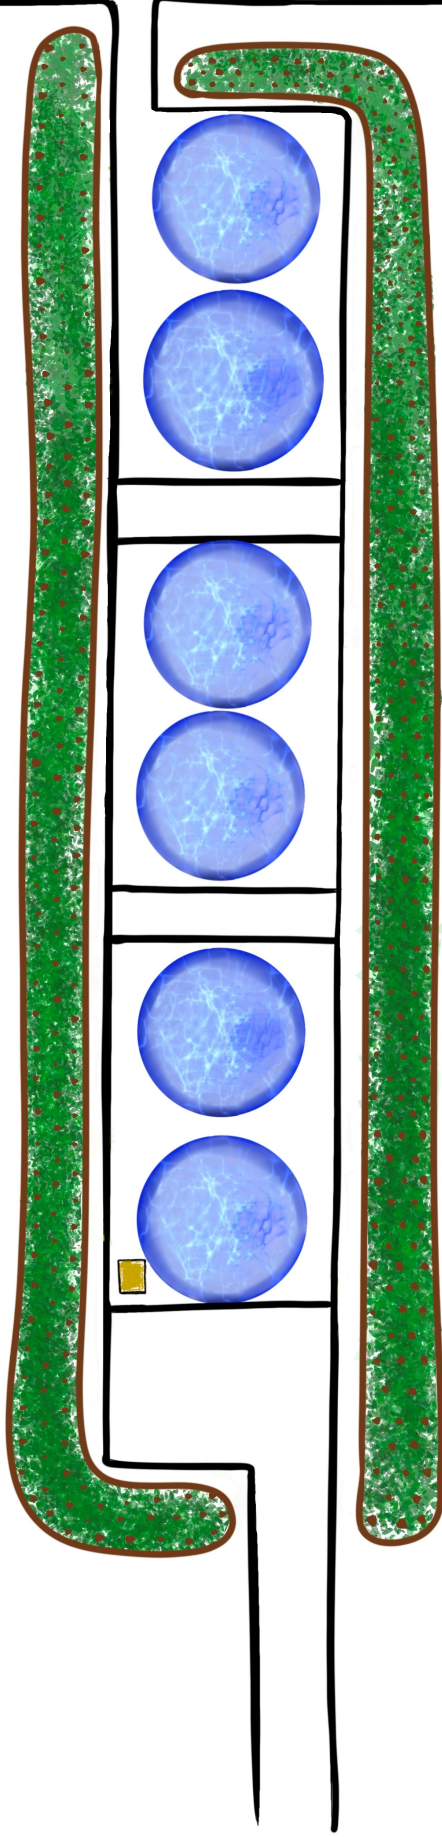

Scale 1:250

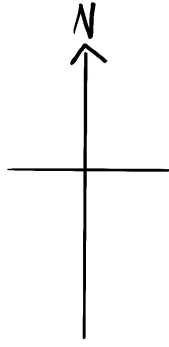

Mixed Native Hedge, as in surrounding environment:

- 20% Holly - *Ilex aquifolium*
- 20% Dogwood - *Cornus sanguinea*
- 15% Privet - *Ligustrum vulgare*
- 15% Guelder rose - *Viburnum opulus*
- 10% Blackthorn - *Prunus spinosa*
- 10% Box - *Buxus sempervirens*
- 10% Hazel - *Corylus avellana*

Planted 45cm apart in three staggered rows of 30cm apart.
A total of 1,300 plants