


DANDY'S FORD FISHERY
DRG : DFF.PD 02

EXT'S DISABLED TOILET AREA REDUCED - NEW STUDWORK WALL. (REMAINS COMPLIANT)

RE-ORGANISED BOILER ROOM TO SUIT NEW AREA

EXT'S STAIR MOVED ACROSS TIGHT TO DIVISION WALL. HALF LANDING & NEW LOWER FLIGHT BACK INTO CORRIDOR.

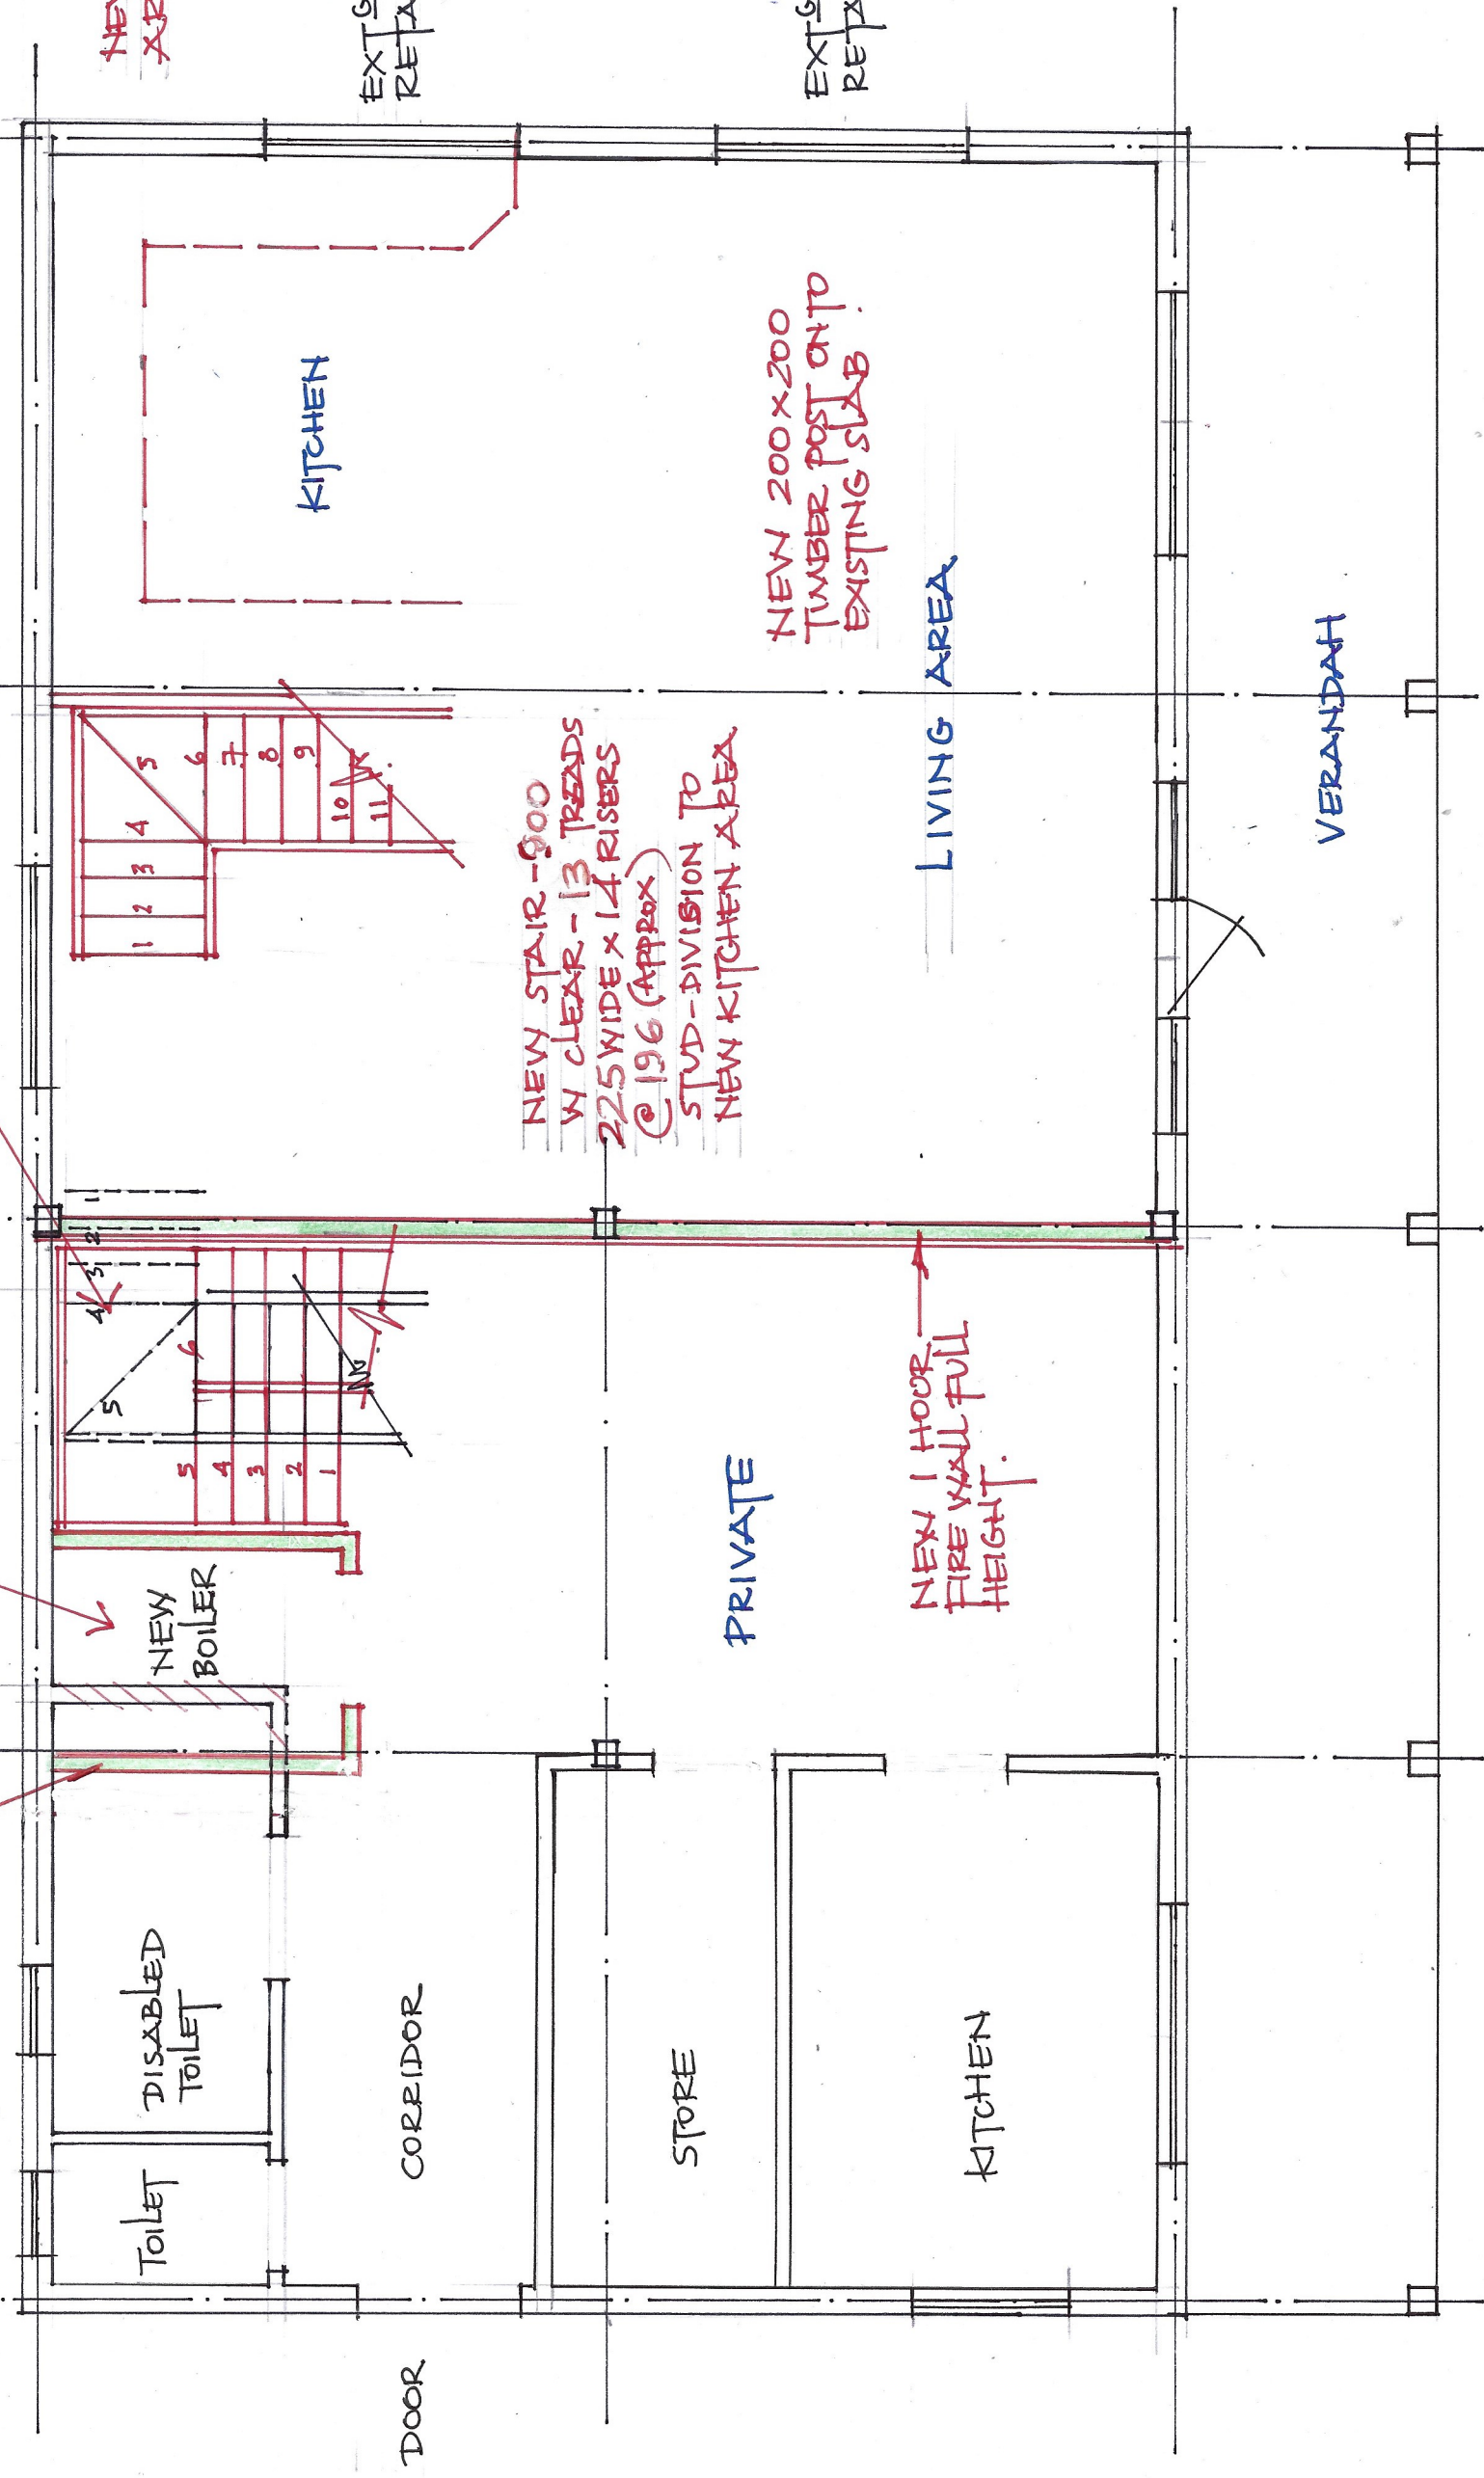

EXISTING & PROPOSED GROUND FLOOR
1:50