


DANDY'S FORD FISHERY
DRG DFF. PD. 03

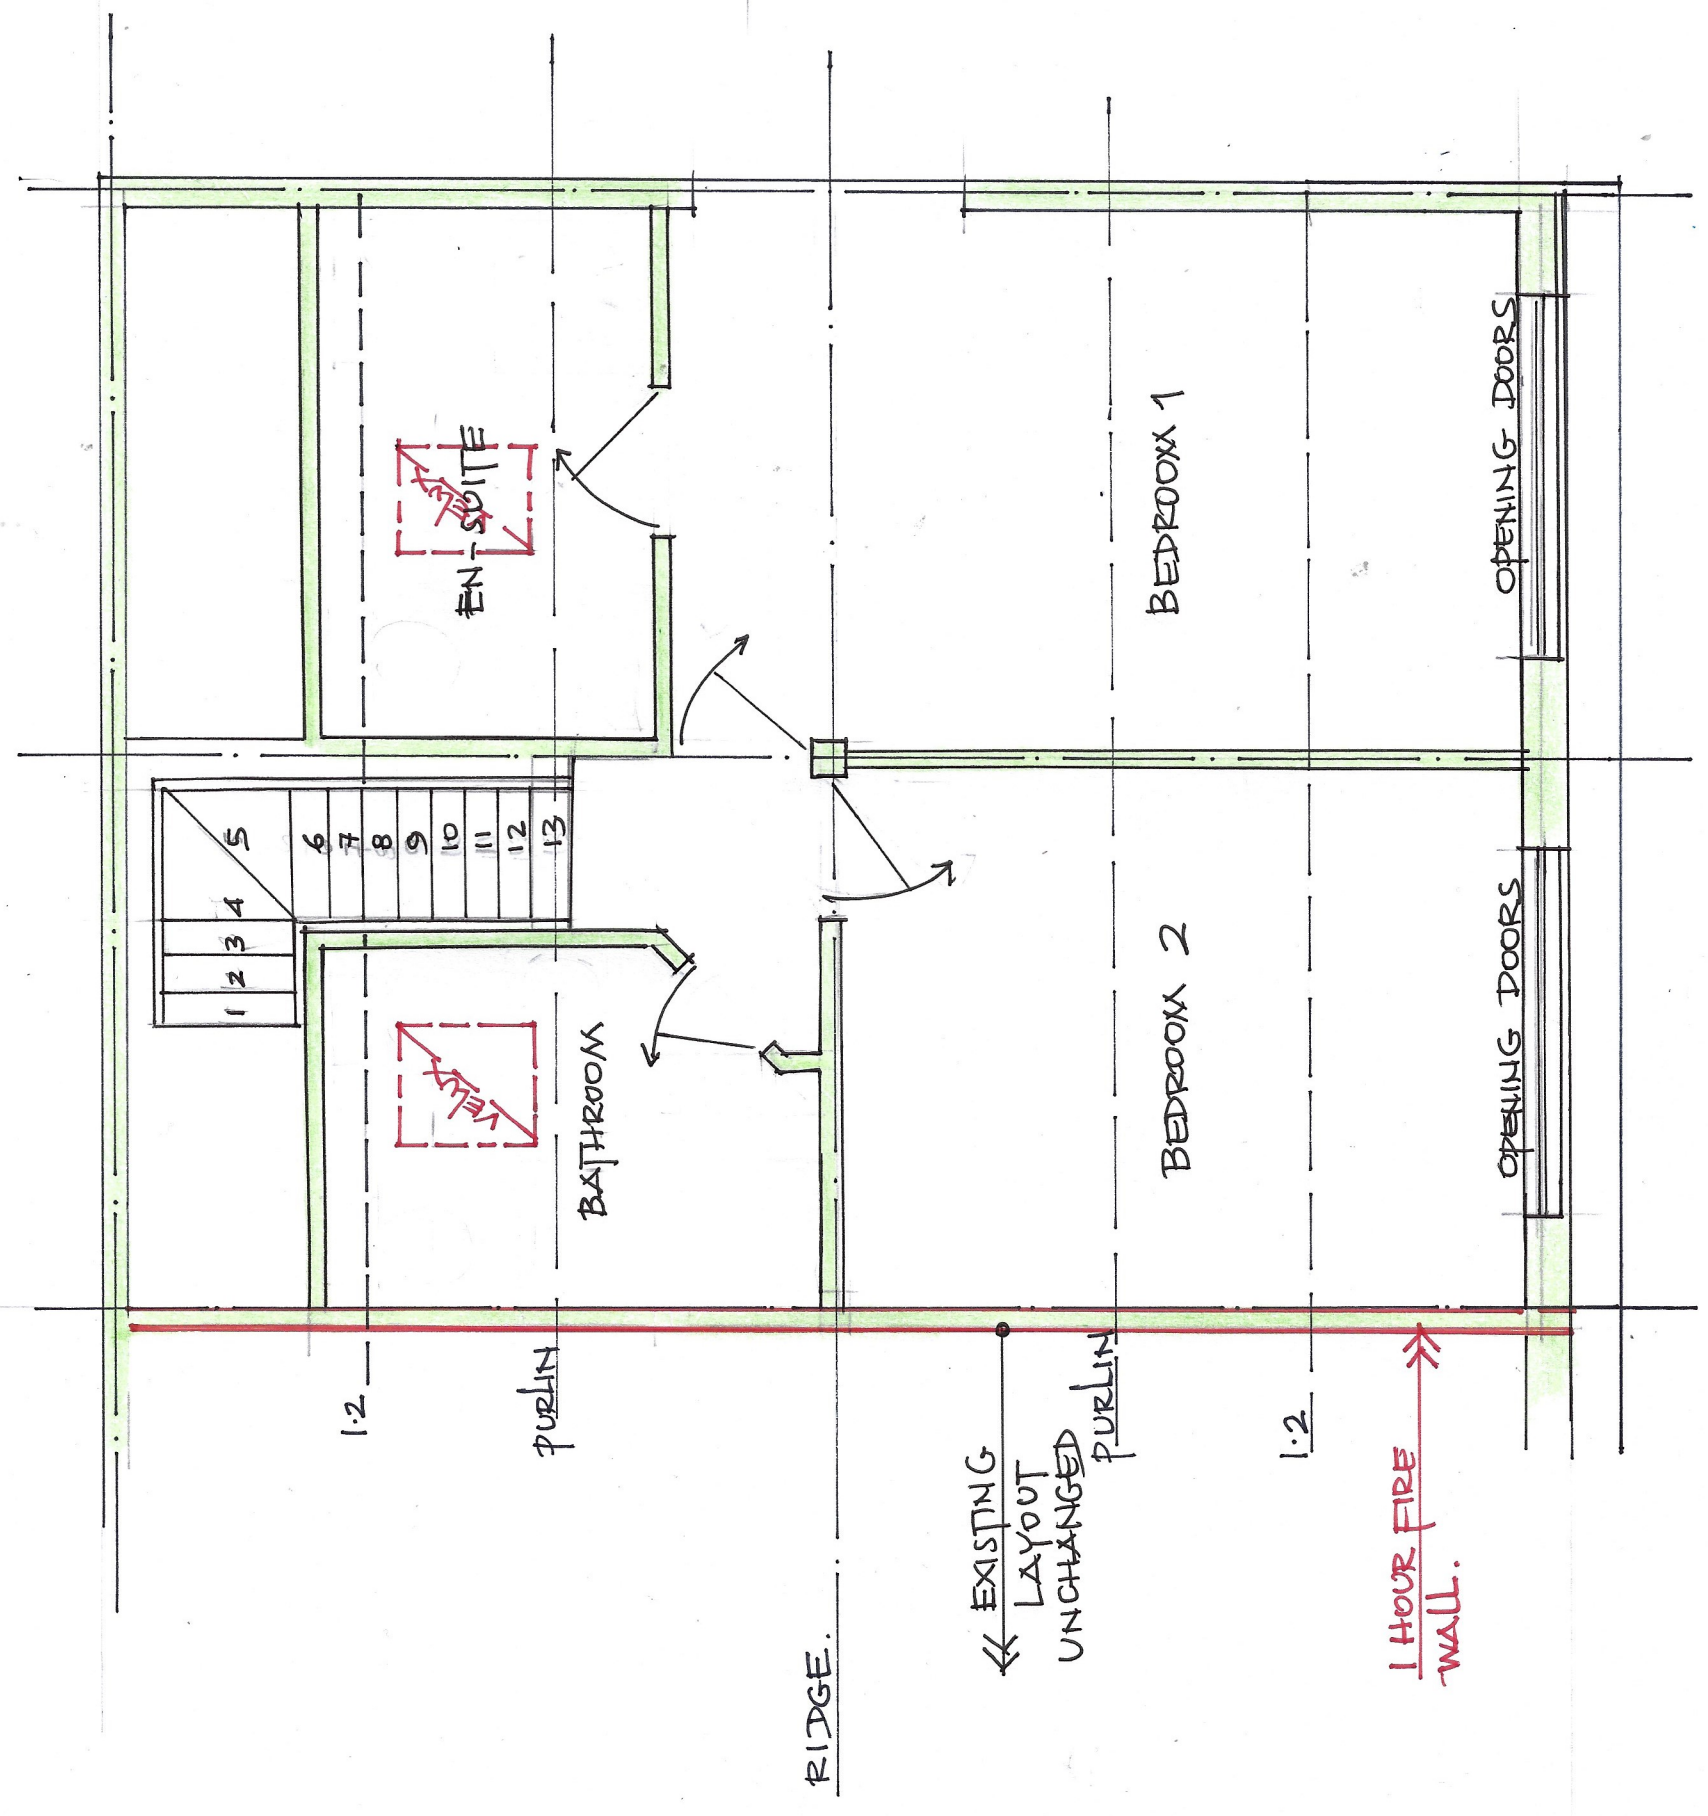

PROPOSED NEW FIRST FLOOR
1:50
READ WITH DFF. PD.