




EXISTING FIRST FLOOR

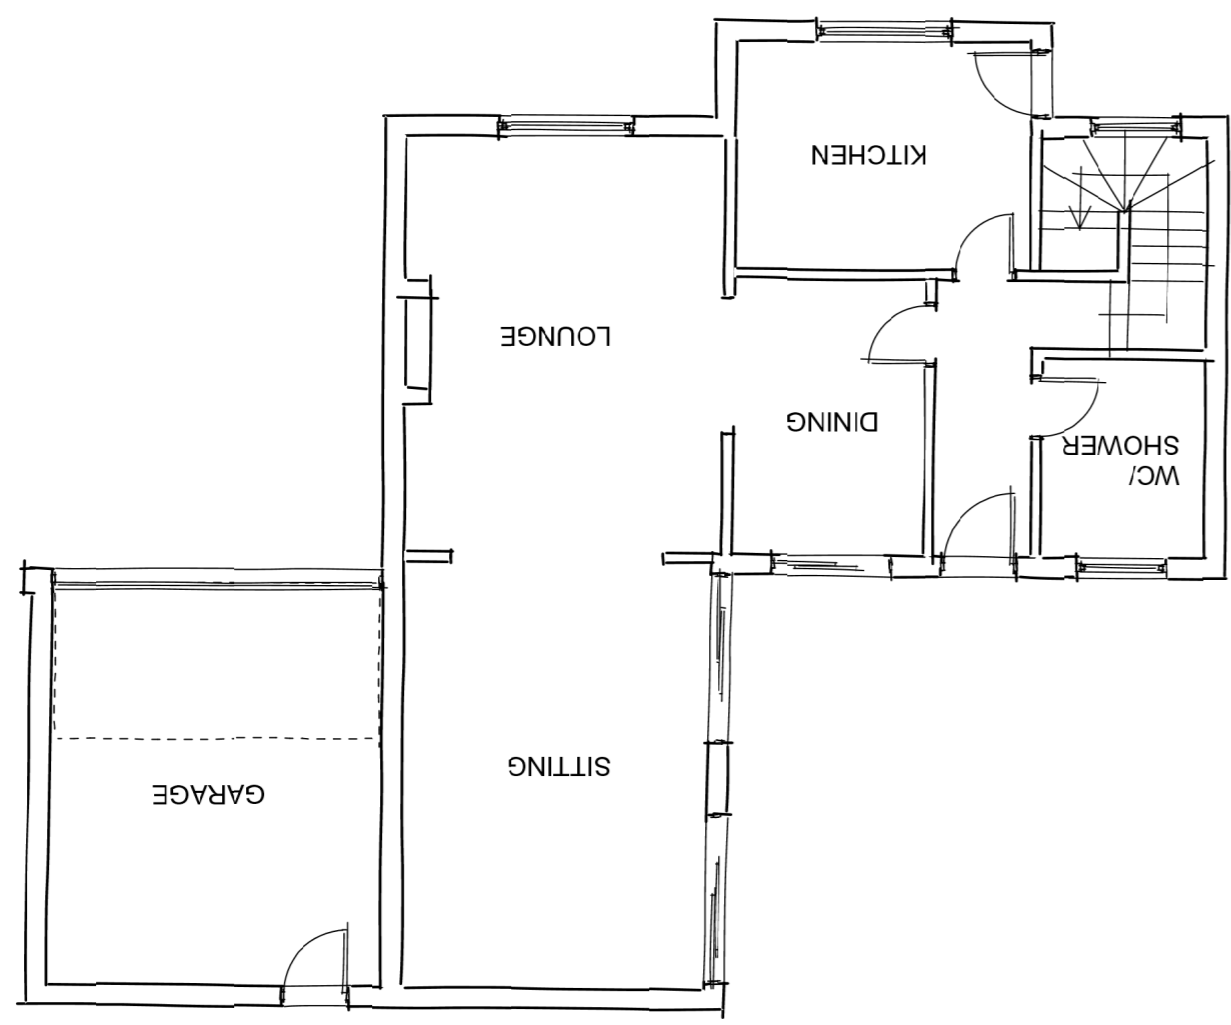


EXISTING GROUND FLOOR

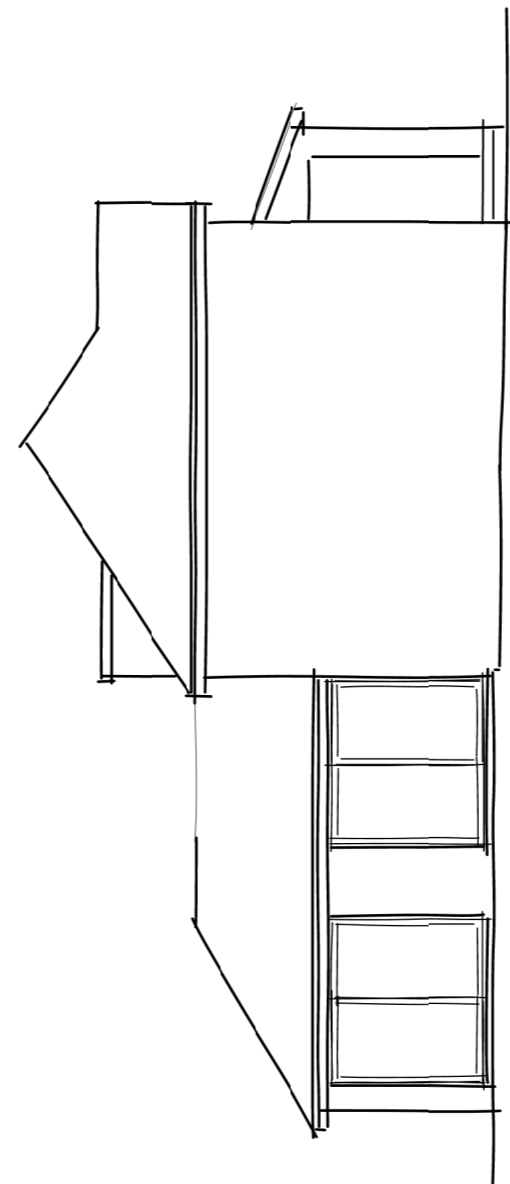


EXISTING WEST ELEVATION

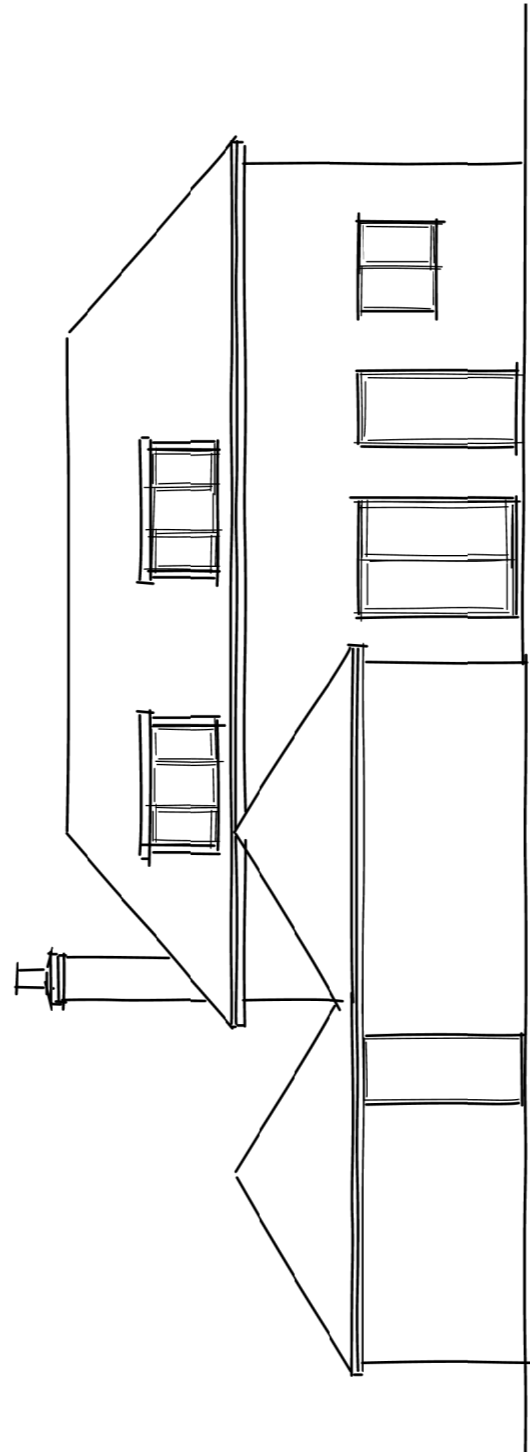

EXISTING NORTH ELEVATION

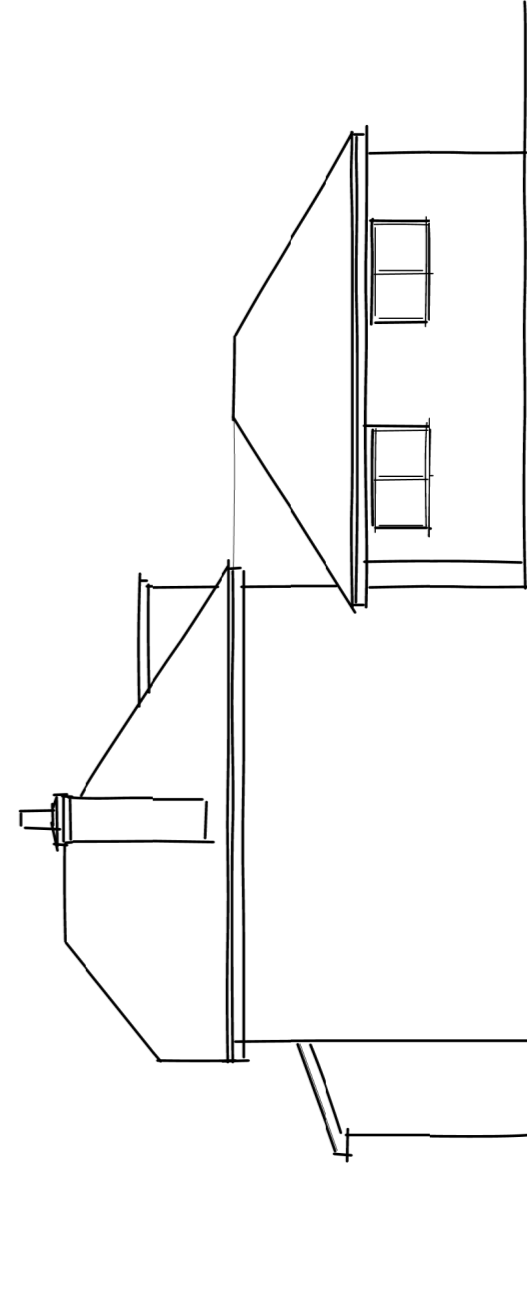

EXISTING EAST ELEVATION

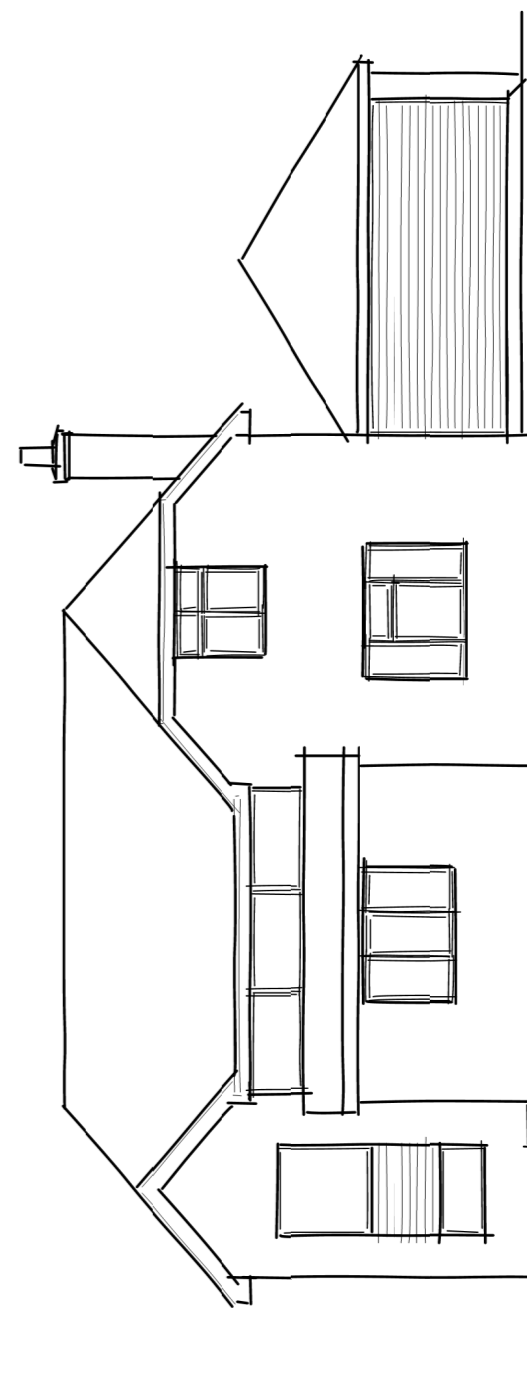

EXISTING SOUTH ELEVATION

