


01 Proposed vision splays 1:250



02 Proposed Access 1:100

		Drawing: Proposed Site Access	Dwg No: 19-006-D-08	Client: Mr M Blackledge
		Scale: As Shown	Project: Erlcombe, Lockerley	Address: Erlcombe, Butts Green, Lockerley, Romsey, SO51 0JG
NOTE: This drawing is to be scaled for planning purposes only		Date: 10/10/2022	Status: Planning	enquiries.amdesign@gmail.com

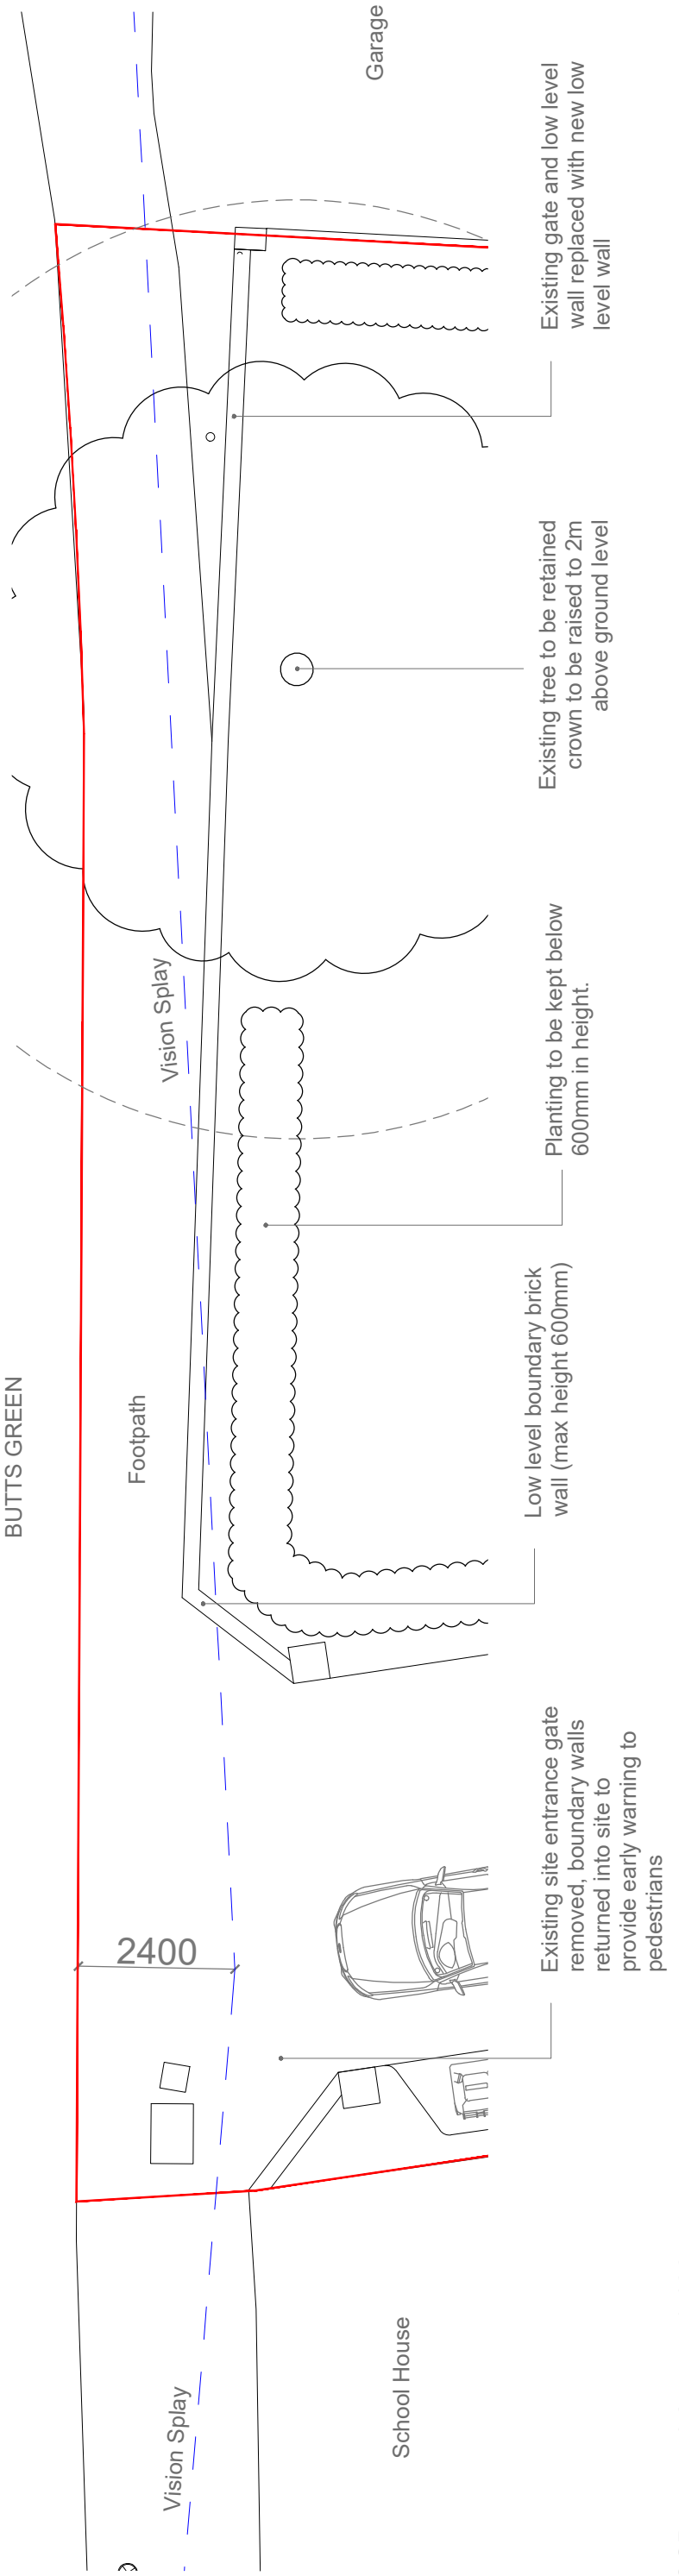