



Key Plan  
Scale 1:2000

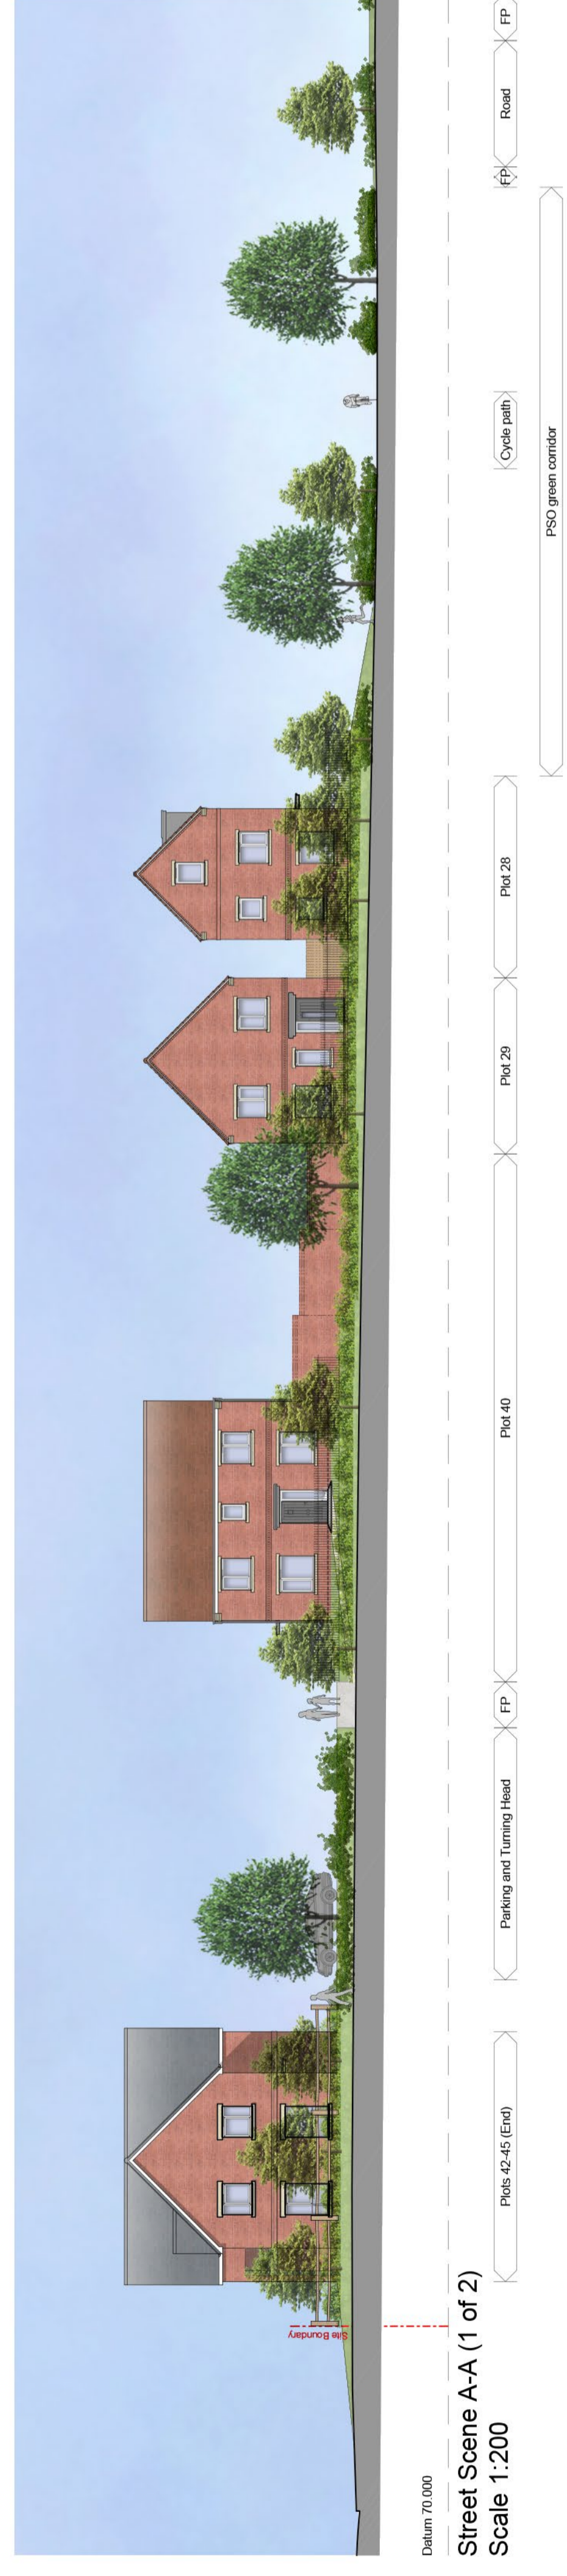

Datum: 70.000  
Street Scene A-A (1 of 2)  
Scale 1:200



Datum: 70.000  
Street Scene A-A (2 of 2)  
Scale 1:200

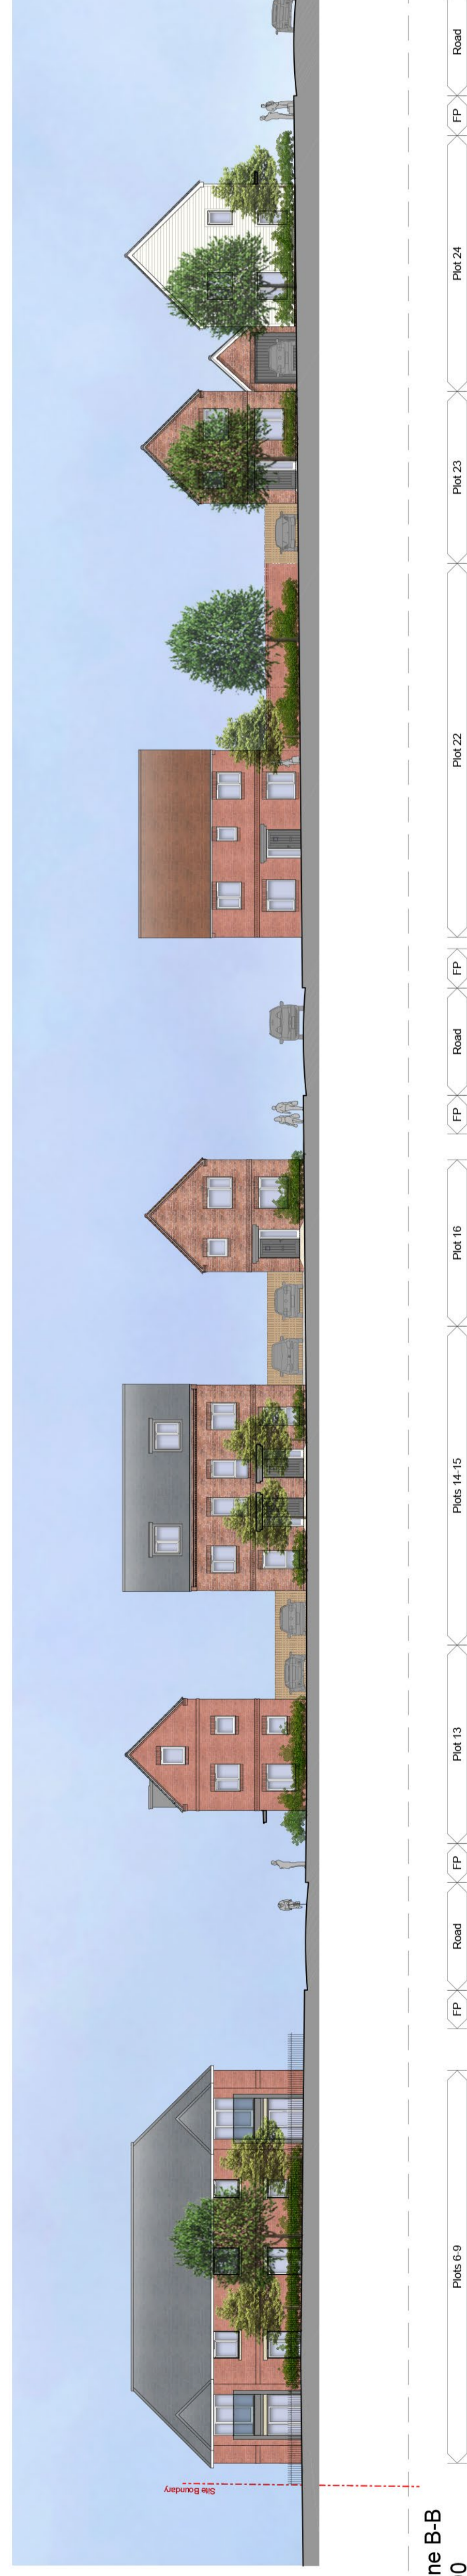

Datum: 70.000  
Street Scene B-B  
Scale 1:200



Datum: 70.000  
Street Scene C-C  
Scale 1:200

