



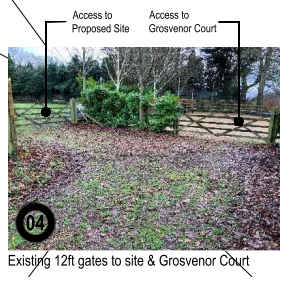

**Legend:**

- Application Boundary
- Photograph Number & Direction
- Existing trees

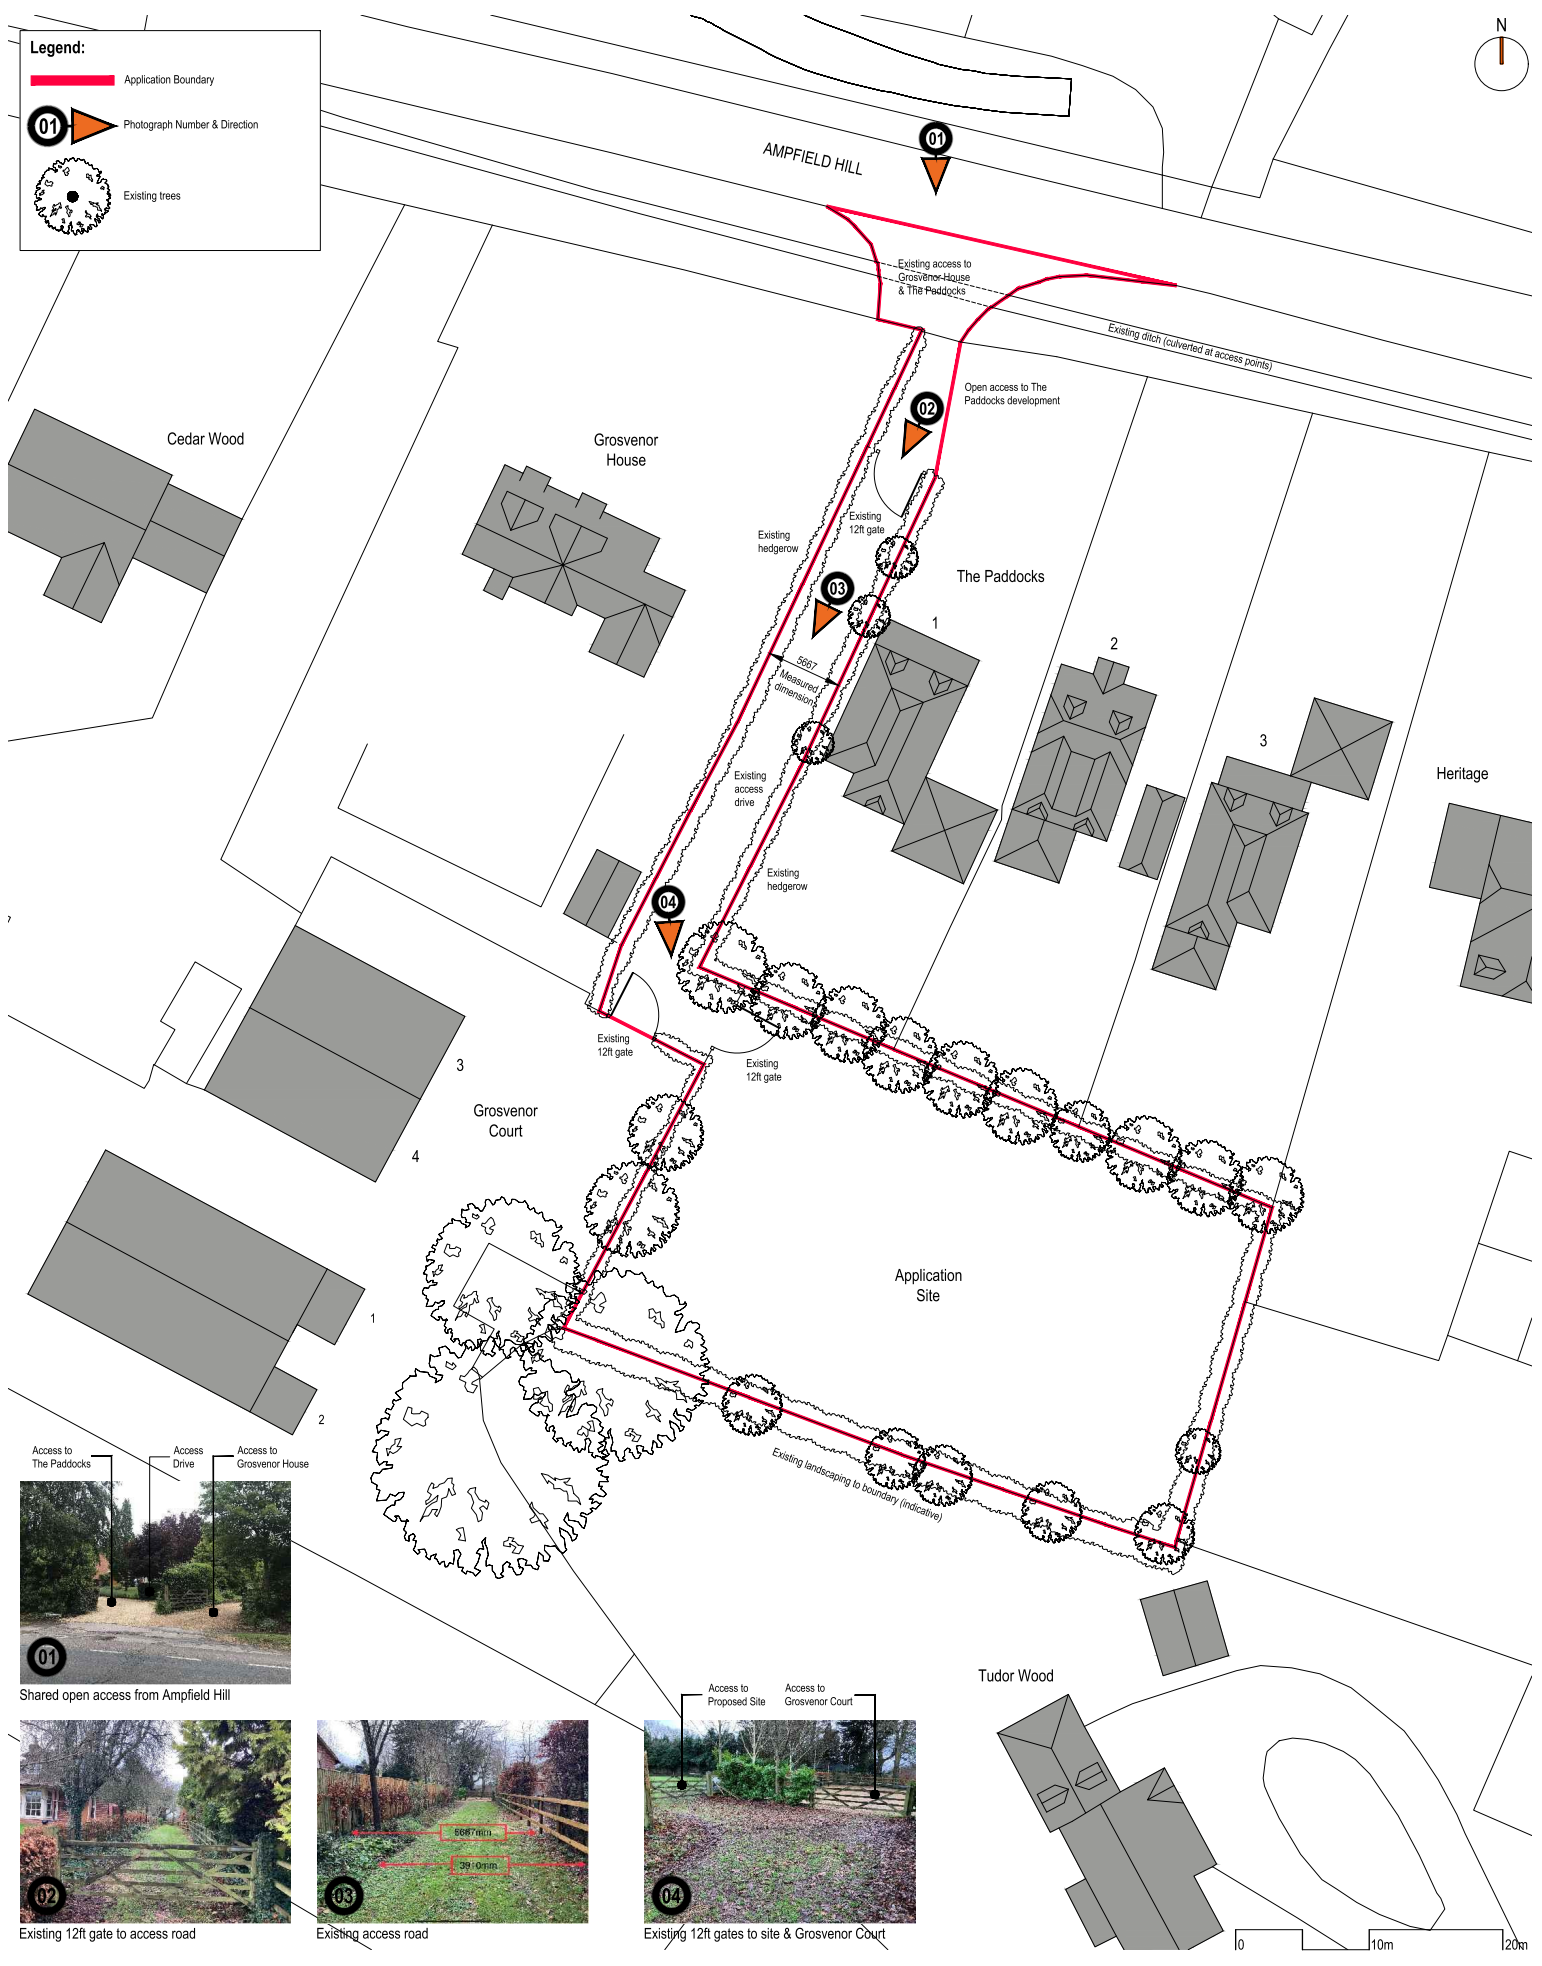

**notes**

1. This drawing is the copyright of vision architects limited

2. DO NOT copy, alter or reproduced in any way or pass to a third party without written authority

3. ~~DO NOT~~ - dimensions to be checked on site prior to commencing any work

4. READ in conjunction with other Consultants' documentation & drawings regarding this project

5. DISCREPANCIES should be reported in writing to the project architect or engineer immediately

MODEL FILE REFERENCE 21010-A-P-PL

© Copyright Reserved

C	Photographs, legend, dimensions & notes added	2023.09.01	dp	AJC
B	Drawing sheet size and scale amended/ ditch indicated	2021.09.01	AJC	dp
A	Planning Issue	2021.08.24	AJC	dp
rev.	description	date	by	ch

scale: 1:200 @ A1

client: Mr Russell Duke

date: August 2021

project: Land at Ampfield Hill, Ampfield, SO51 9BD.

drawn: AJC

checked: dp

status: PLANNING

wessex house upper market street eastleigh hampshire SO50 9FD  
t: 01794 830660 e: enquiries@vision-architects.org.uk

**vision**  
architects

drawing No: 21010-A-PL-005 revision: C