



INGRESS-11-NORTH

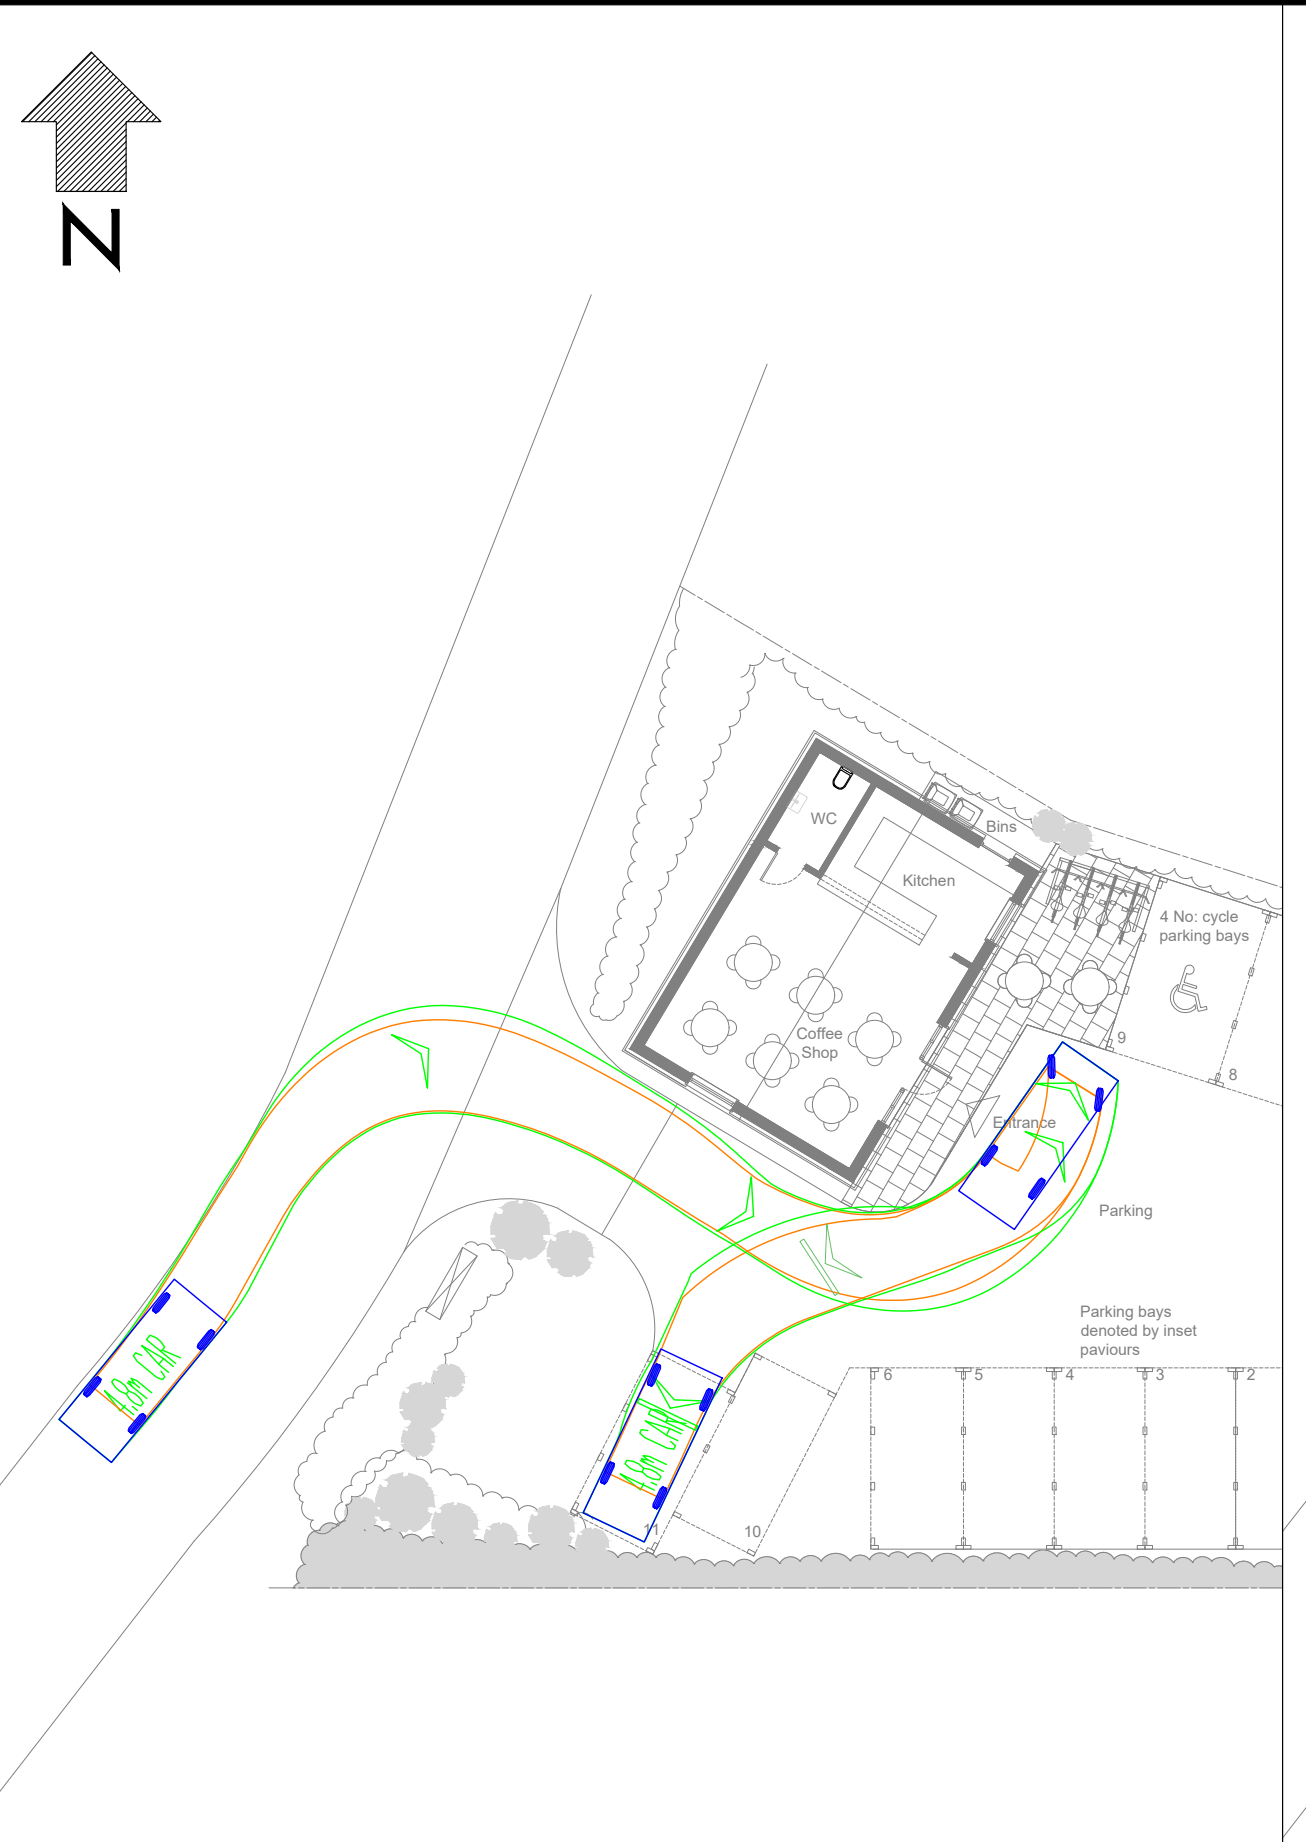


INGRESS-10-NORTH




INGRESS-11-SOUTH

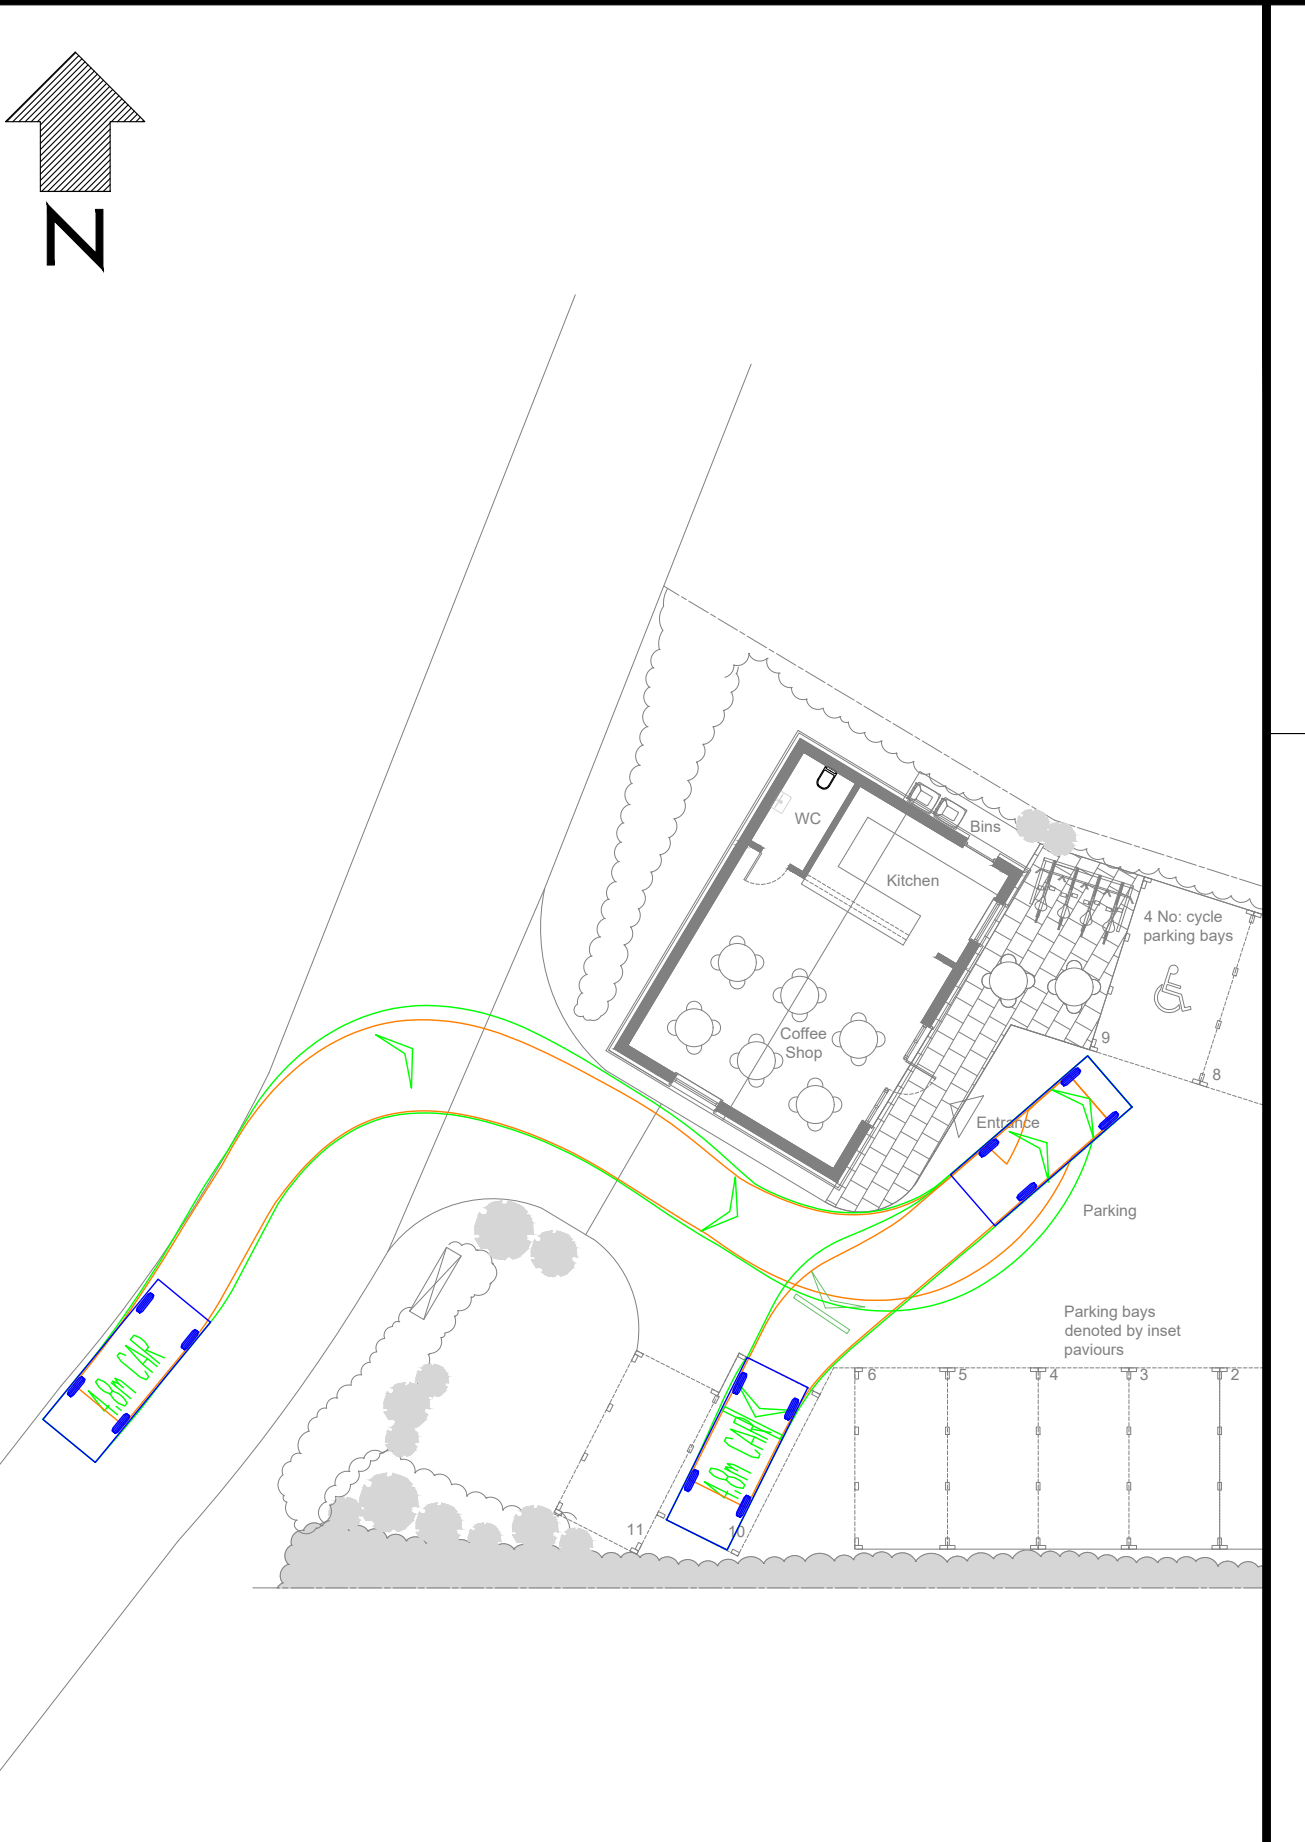


INGRESS-10-SOUTH

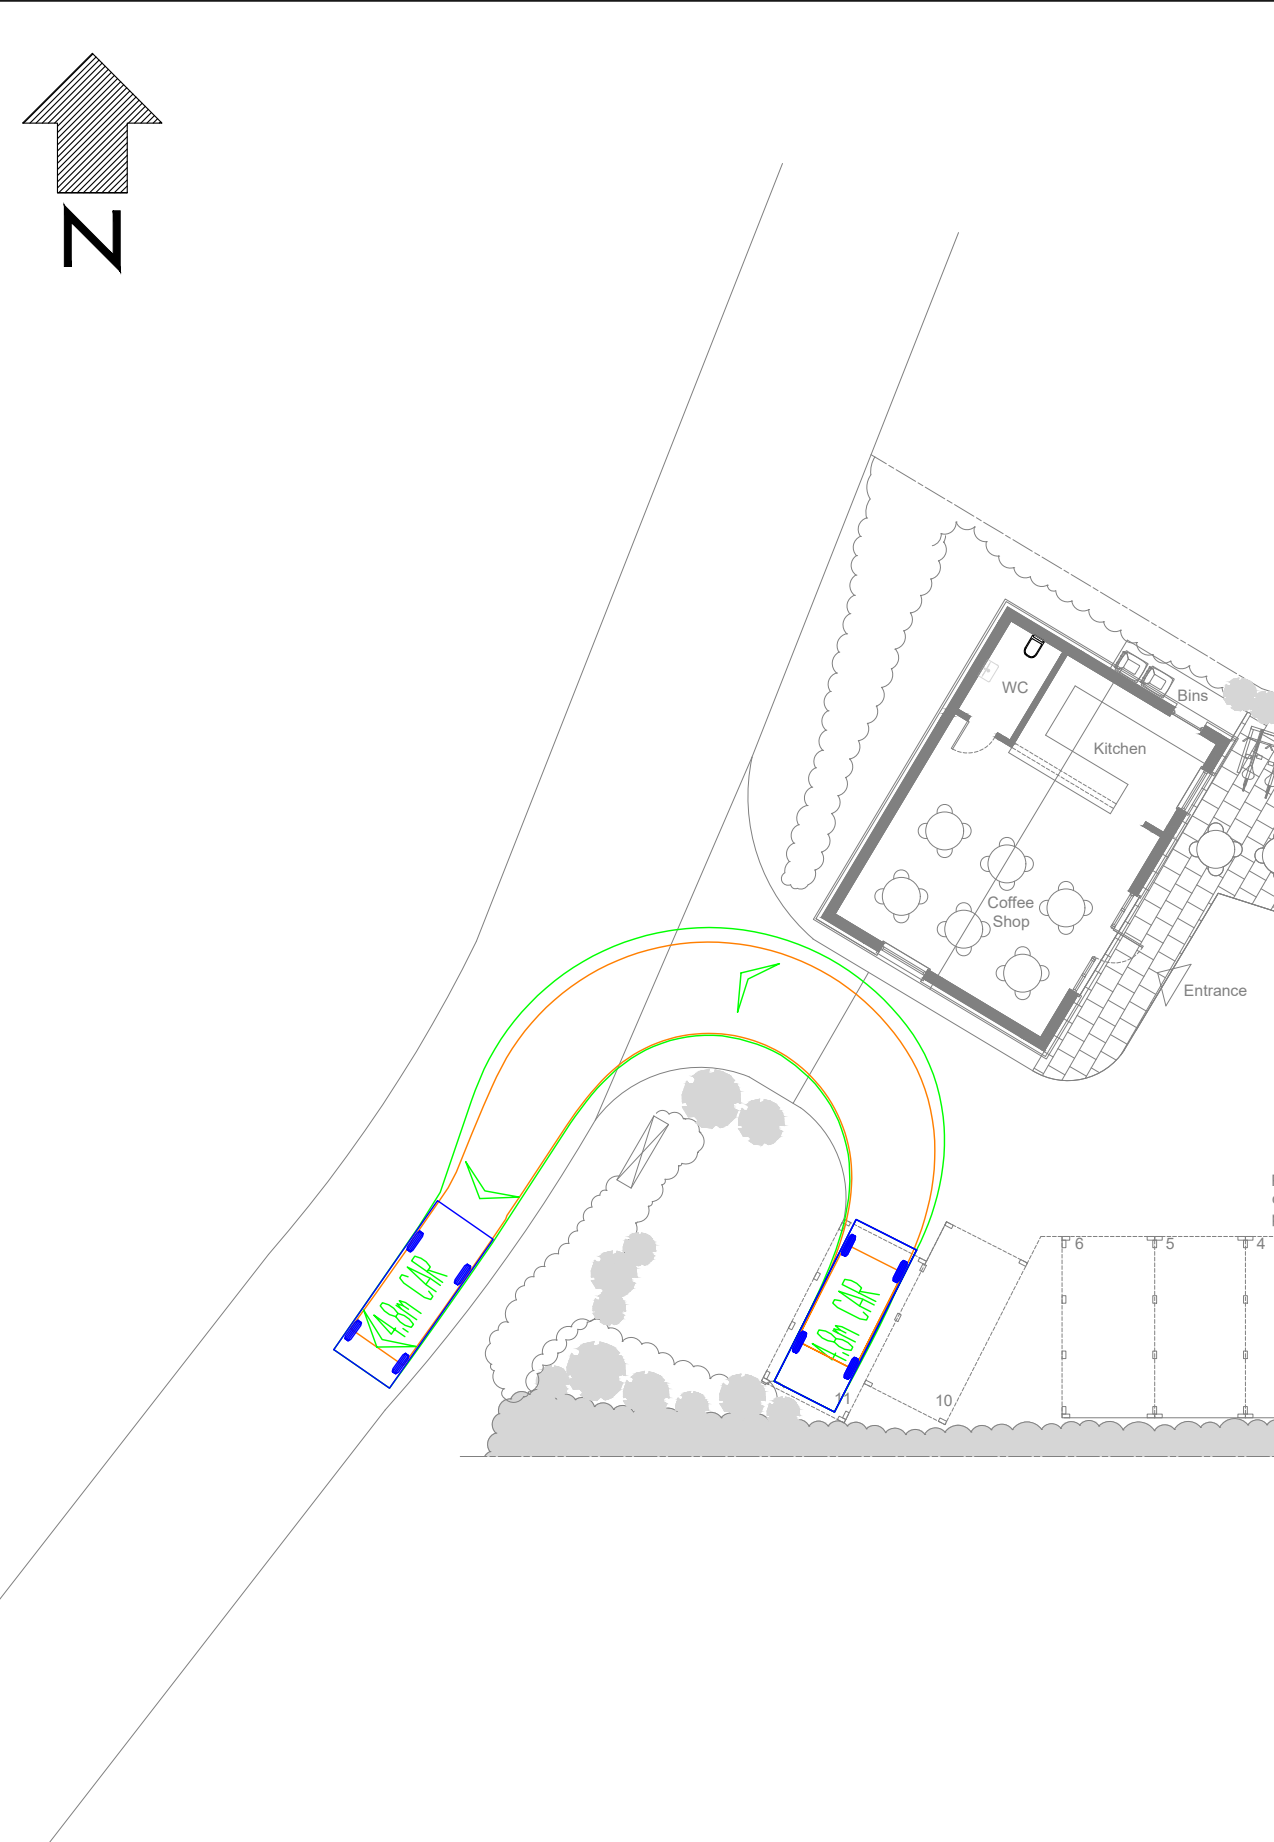


EGRESS-11-SOUTH

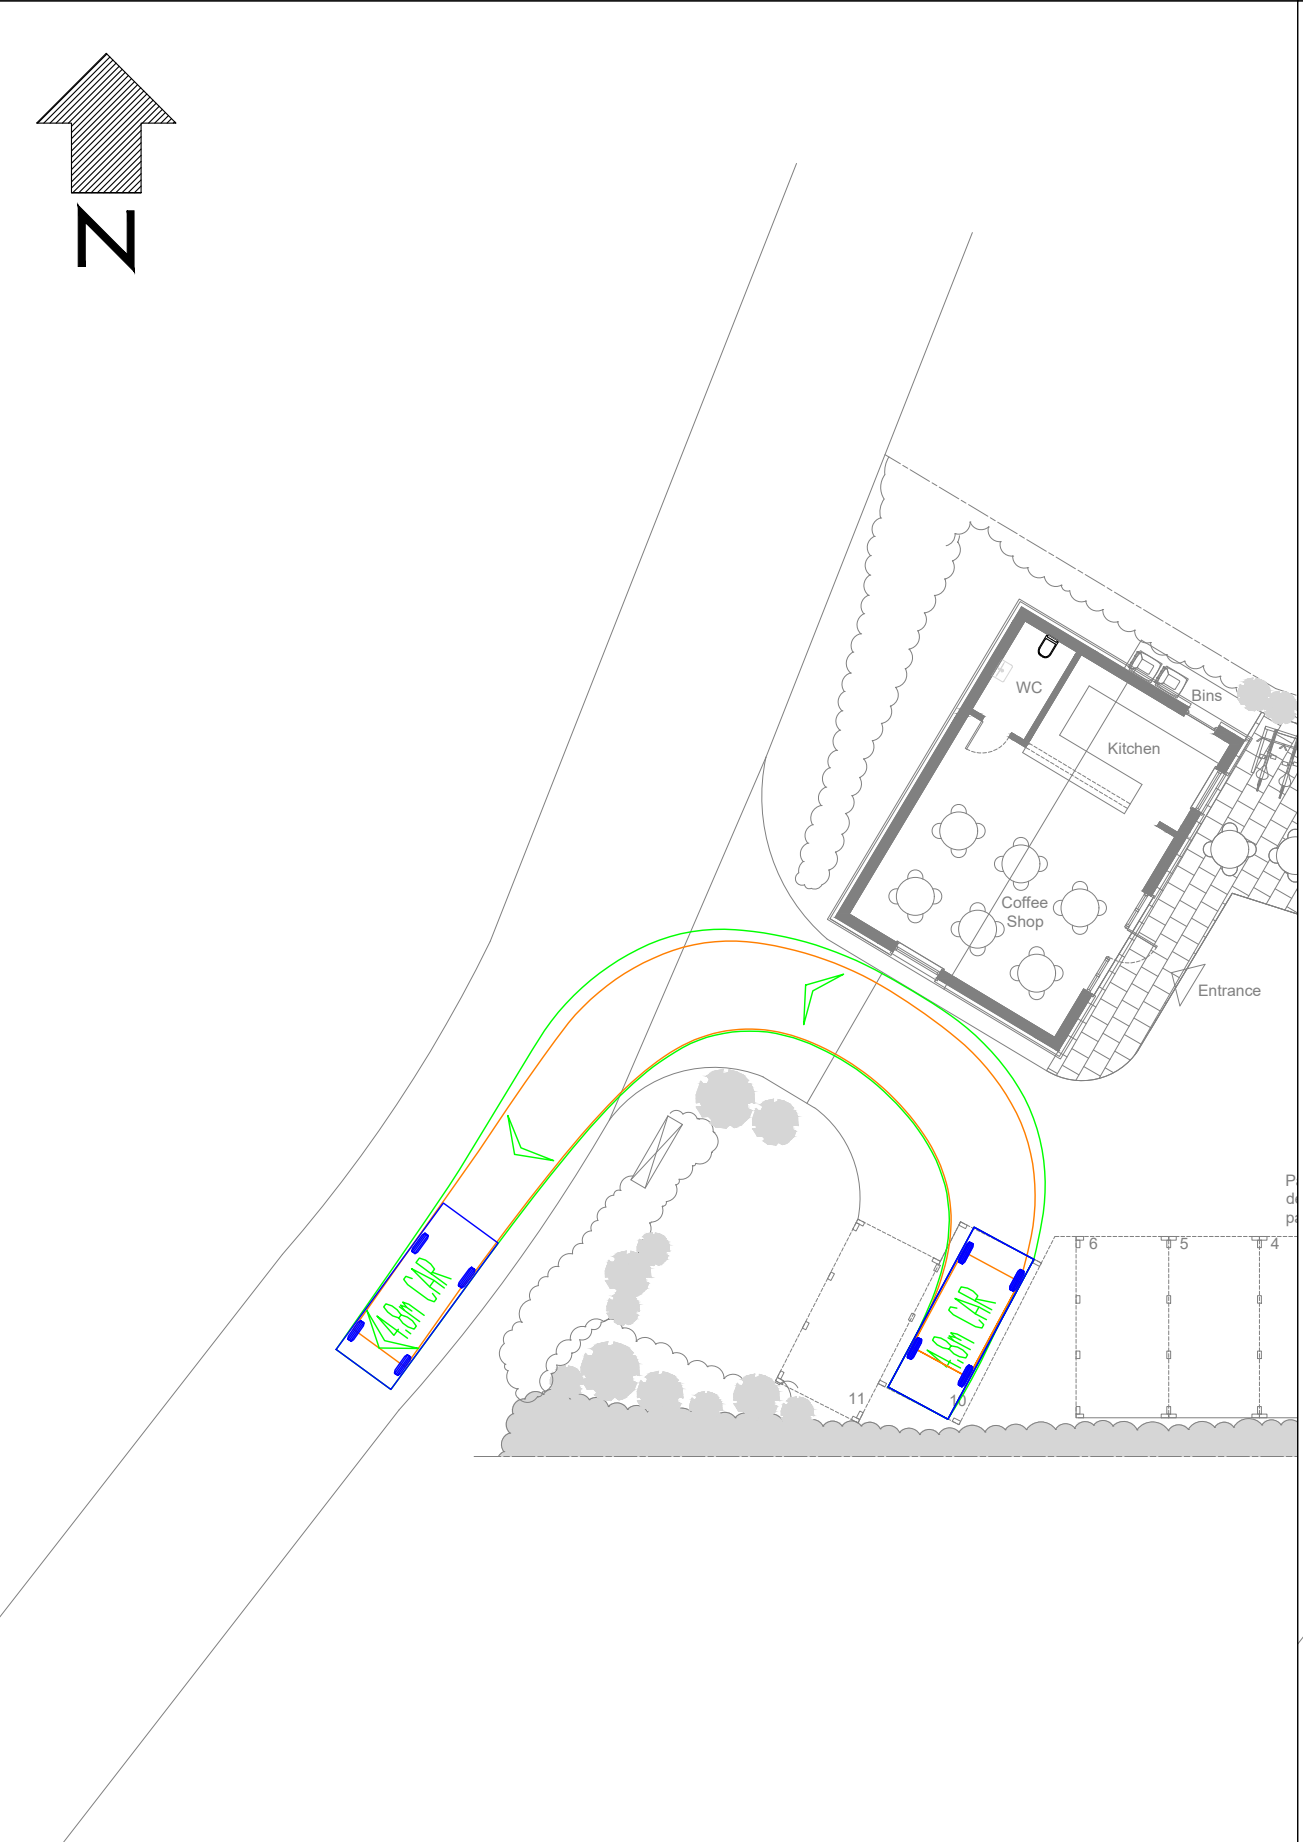

EGRESS-10-SOUTH

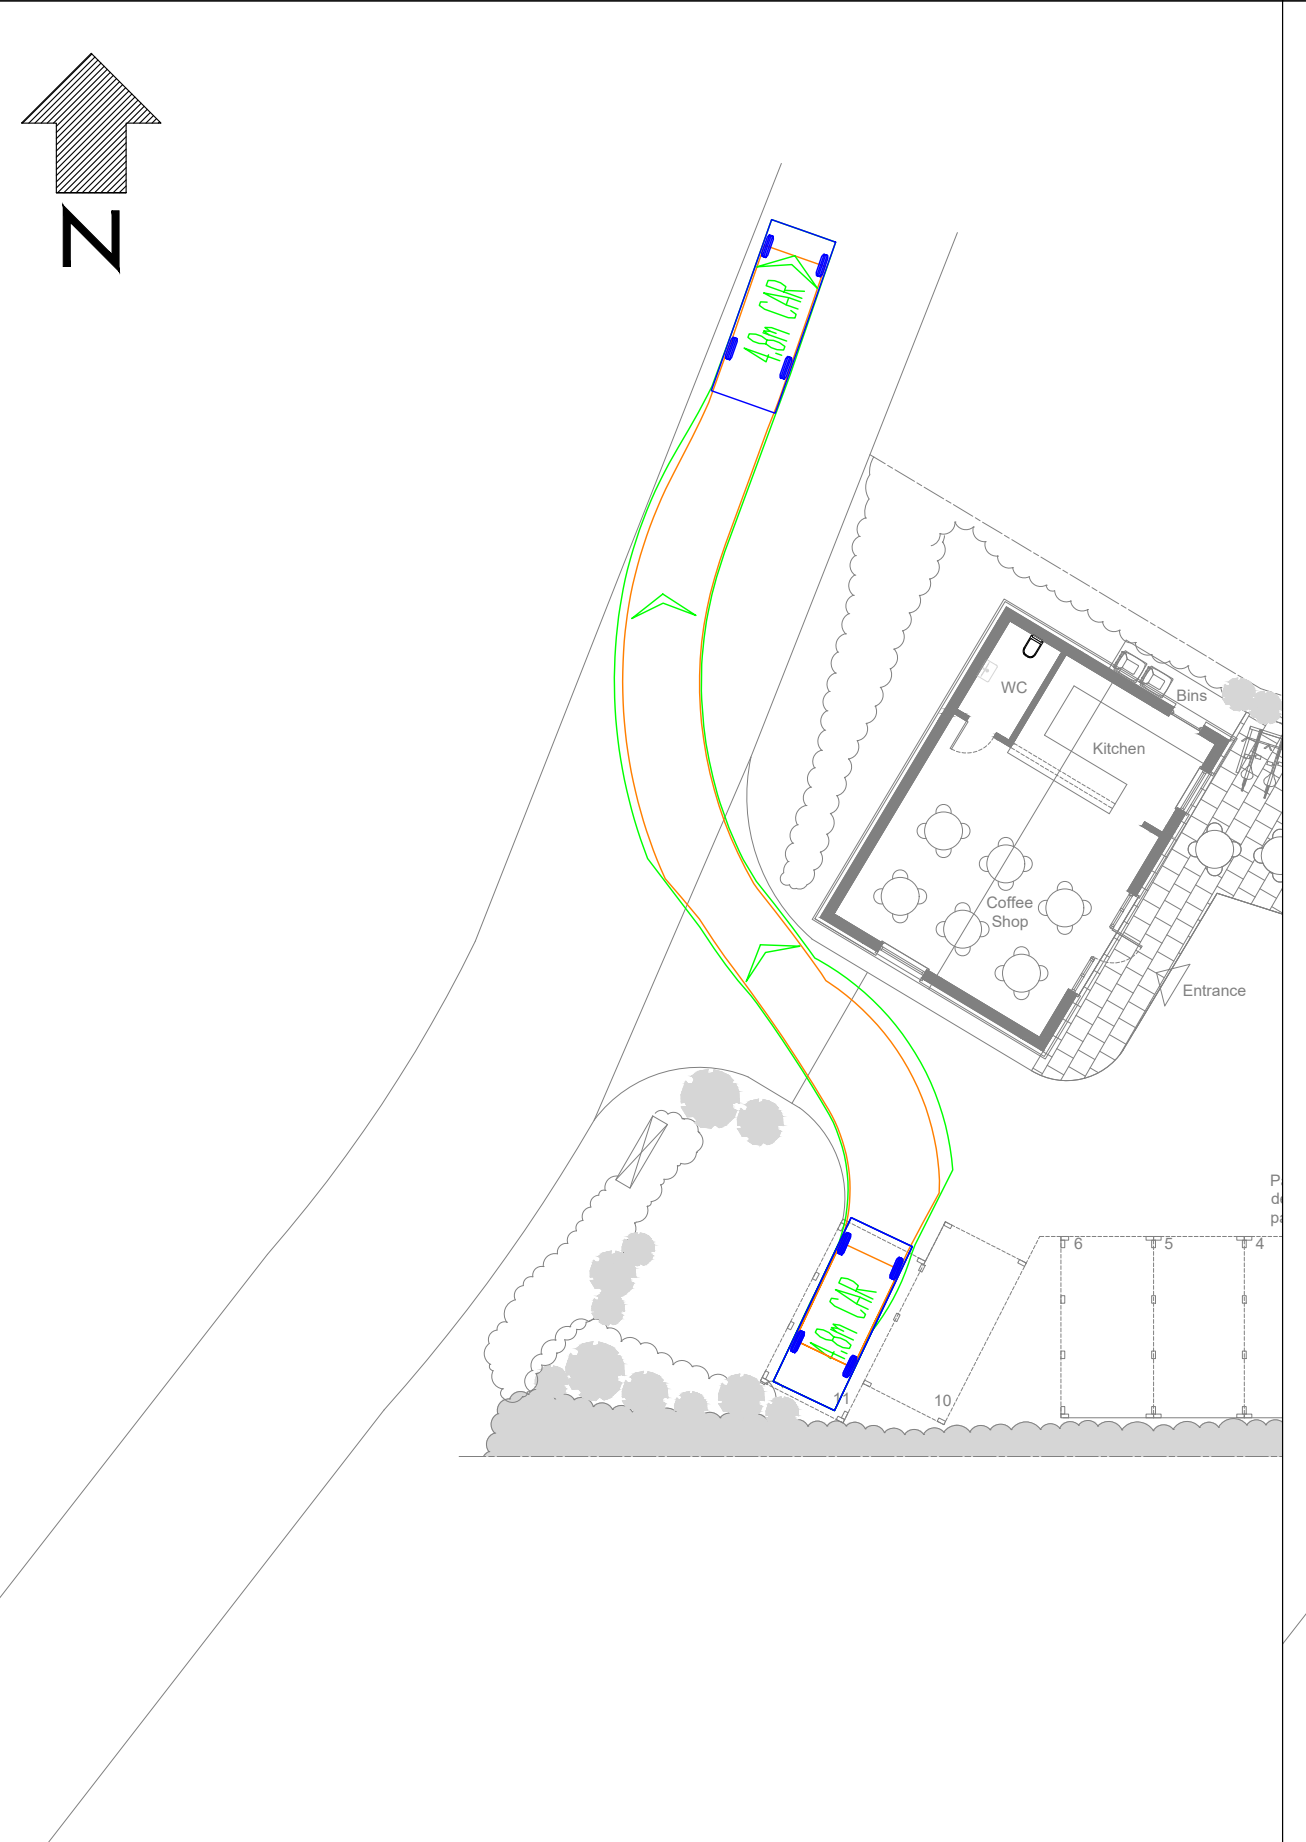

EGRESS-11-NORTH

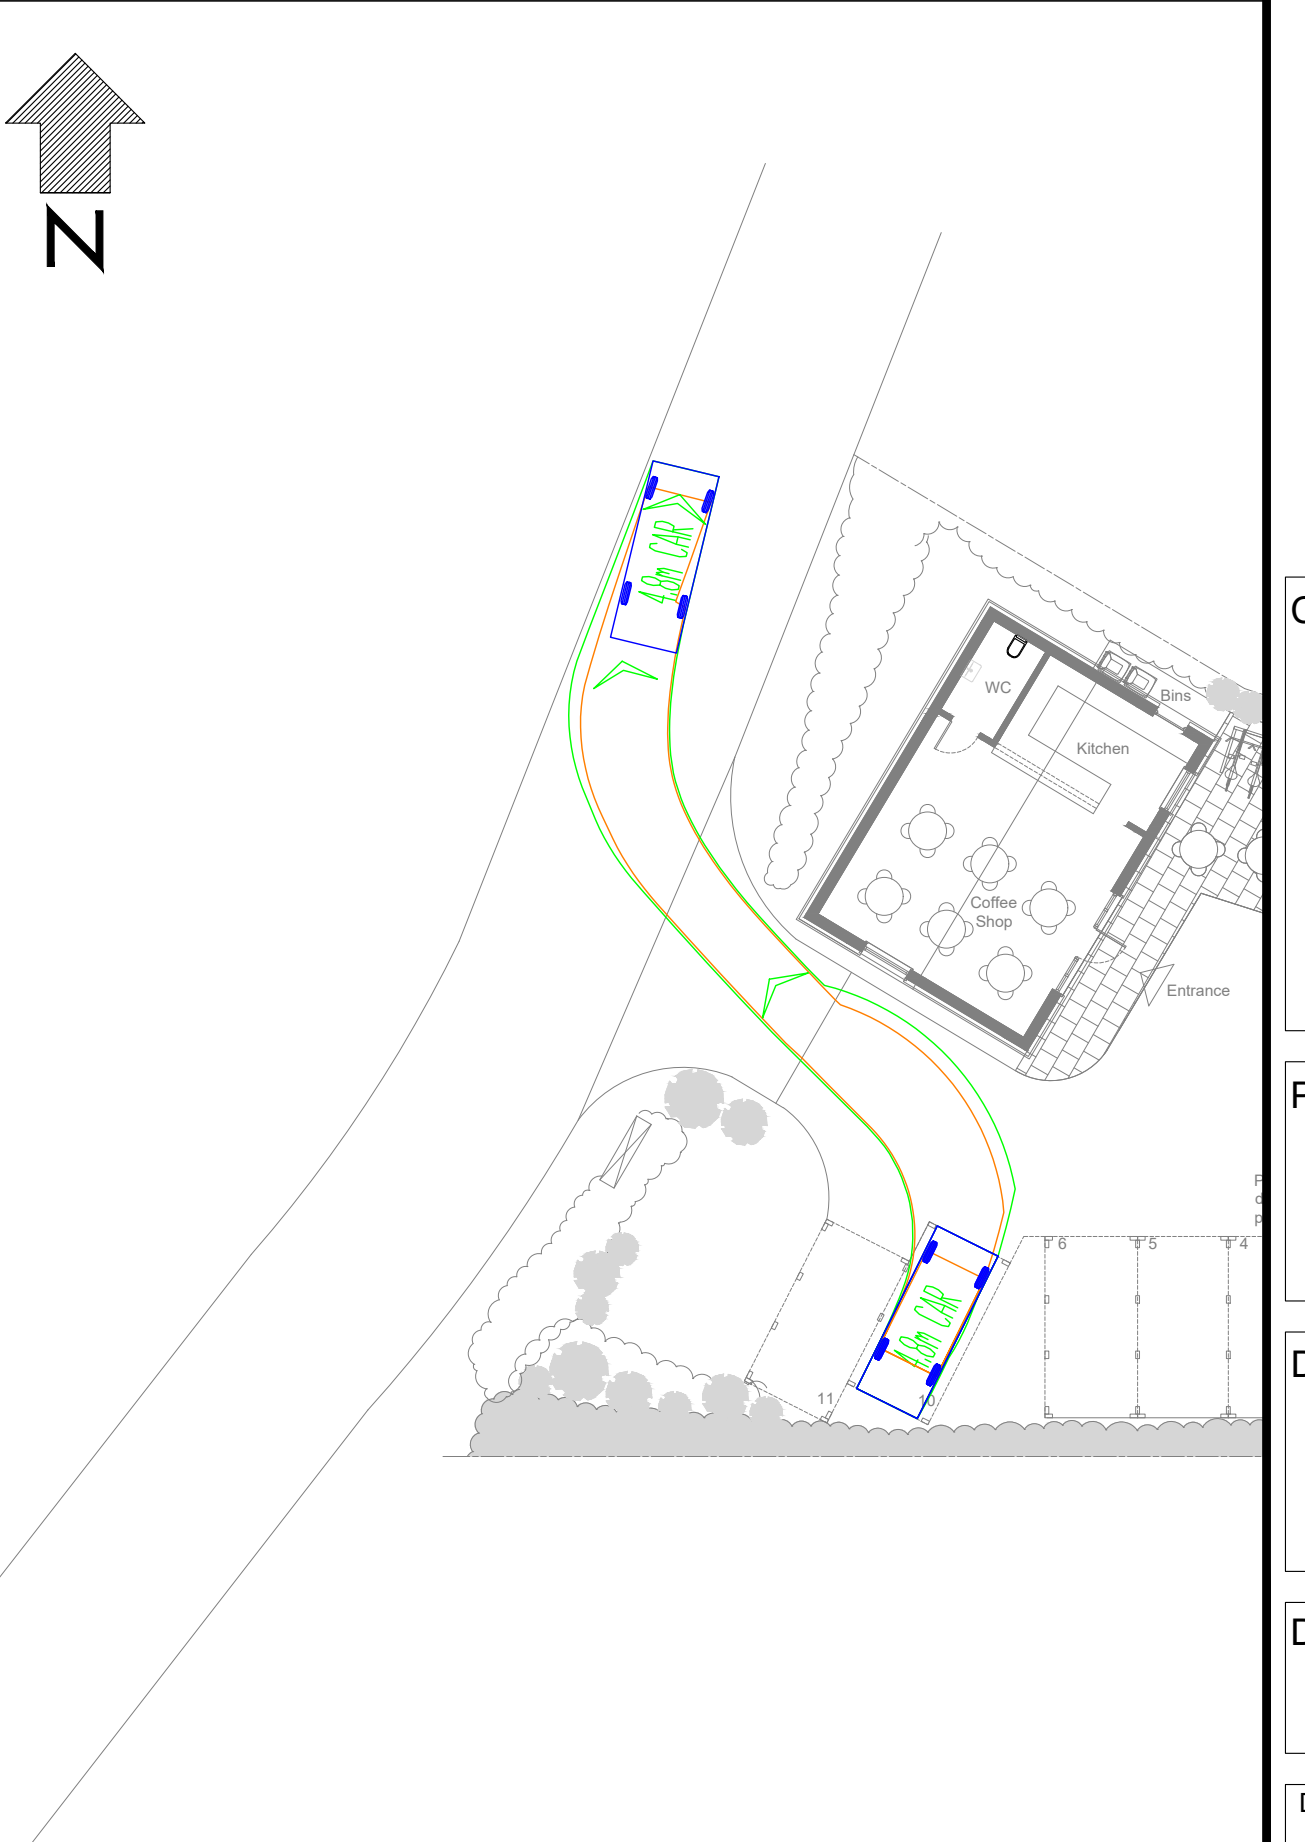

EGRESS-10-NORTH

VEHICLE DETAILS:

	Green line shows body
	Orange line shows axle/wheels
4.8m CAR	
Overall Length	4800mm
Overall Width	1793mm
Overall Body Height	1502mm
Min Body Ground Clearance	287mm
Track Width	1700mm
Lock-to-lock time	4.00s
Curb to Curb Turning Radius	6200mm
Design speed 5kph for all Forward movements	
Design speed 2.5kph for all Reverse movements	

Client

Project
CRICKLADE LODGE ANNA VALLEY

Drawing Title
SWEPT PATH TRACKING

Drawing Status
FOR INFORMATION

Date	Scale	Size
SEP 2022	1:150	A1

Drawing No.	Rev
NJC-006	-