




Plot 2 - North West Garage Elevation (front)  
1:100

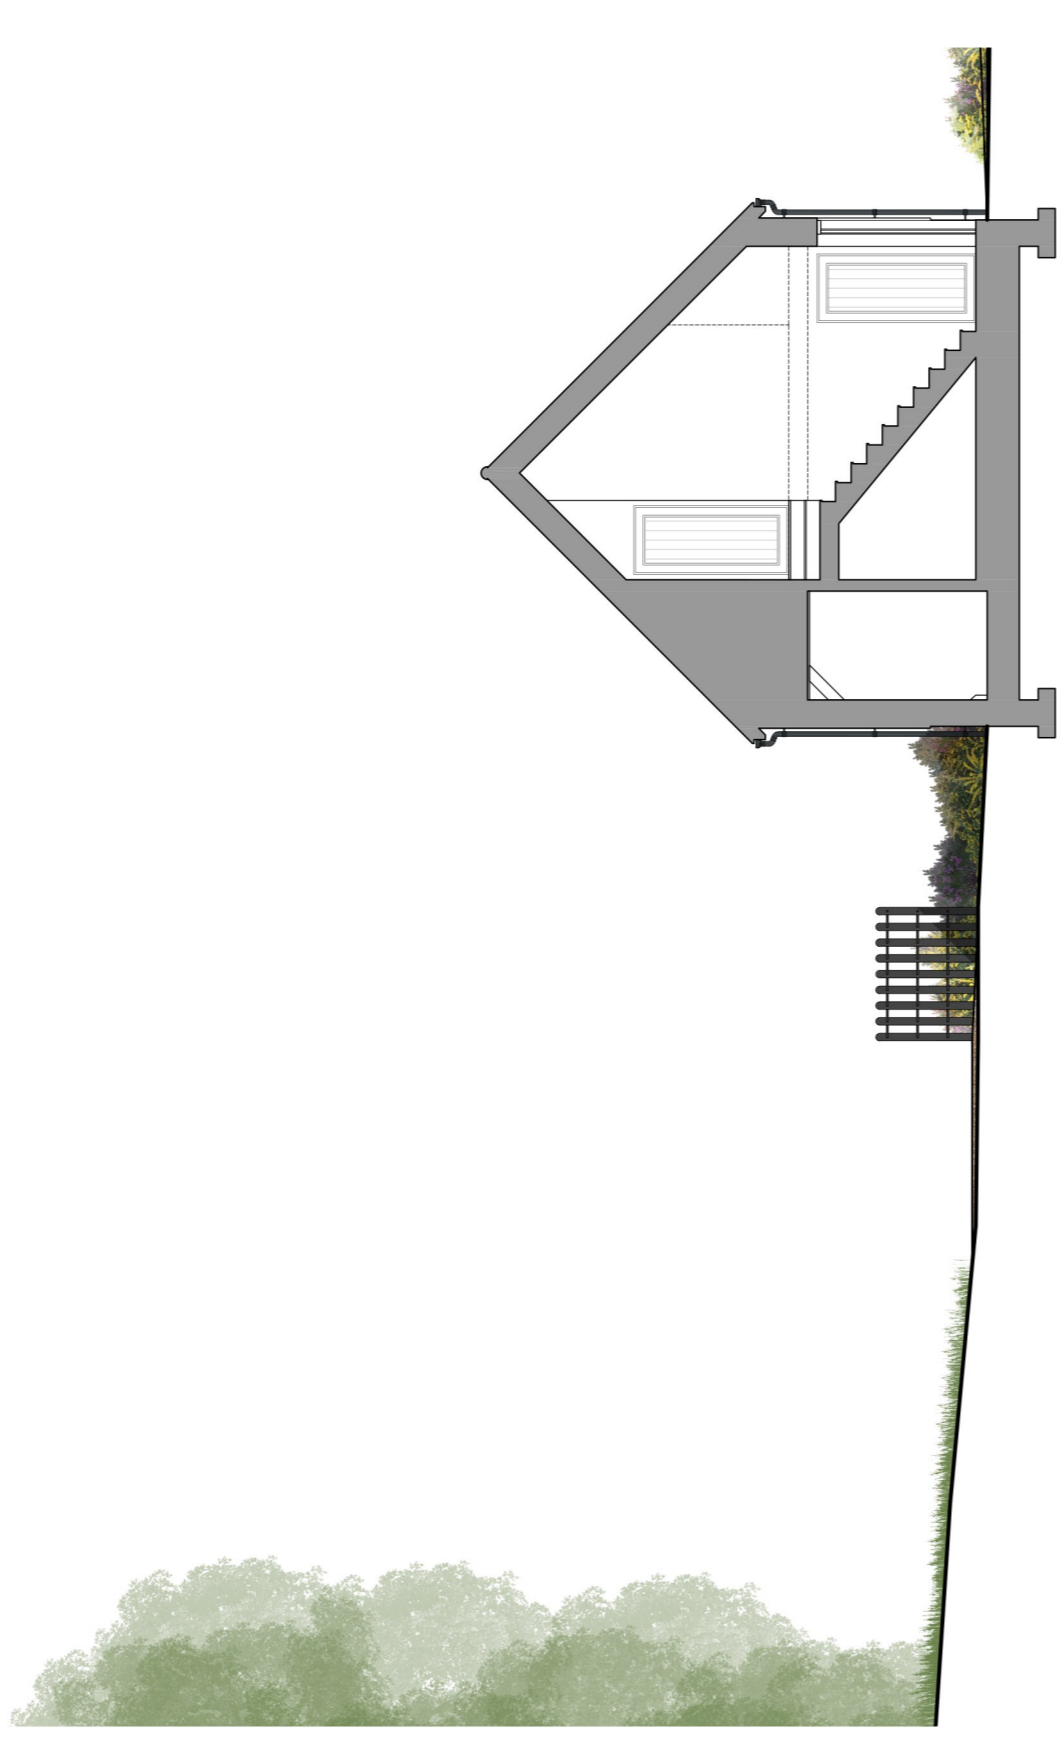


Plot 2 - South West Garage Sectional Elevation (side)  
1:100



Plot 2 - North East Garage Elevation (side)  
1:100



Plot 2 - South East Garage Elevation (rear)  
1:100

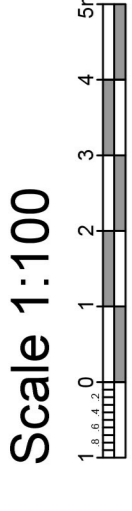


Scale 1:100


**Ecology Legend**

Biodiversity enhancements as indicated in Sections 8 and 9 of the Planning Statement (dated 16.12.2022) are provided by Ecotree Ecology.


- Bat Flies
- Small Birds
- Small Box - Hidden Timber

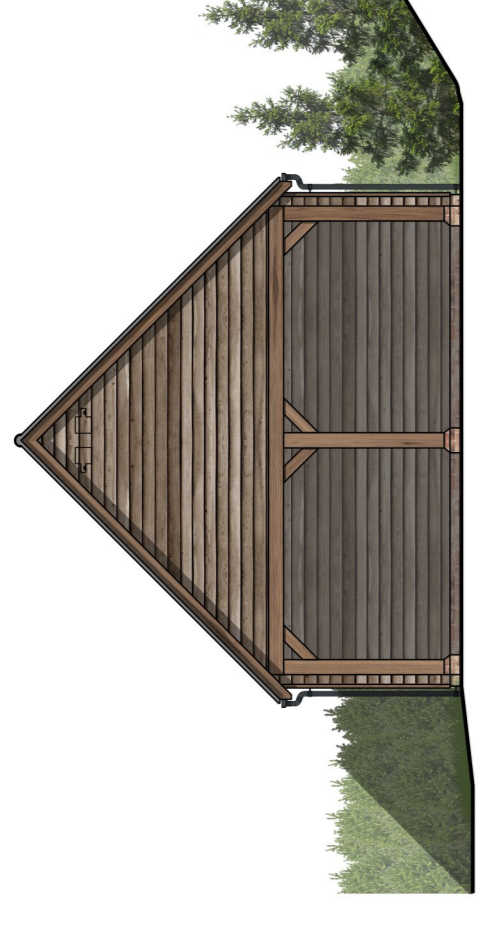


Plot 3 - North West Garage Elevation (front)  
1:100

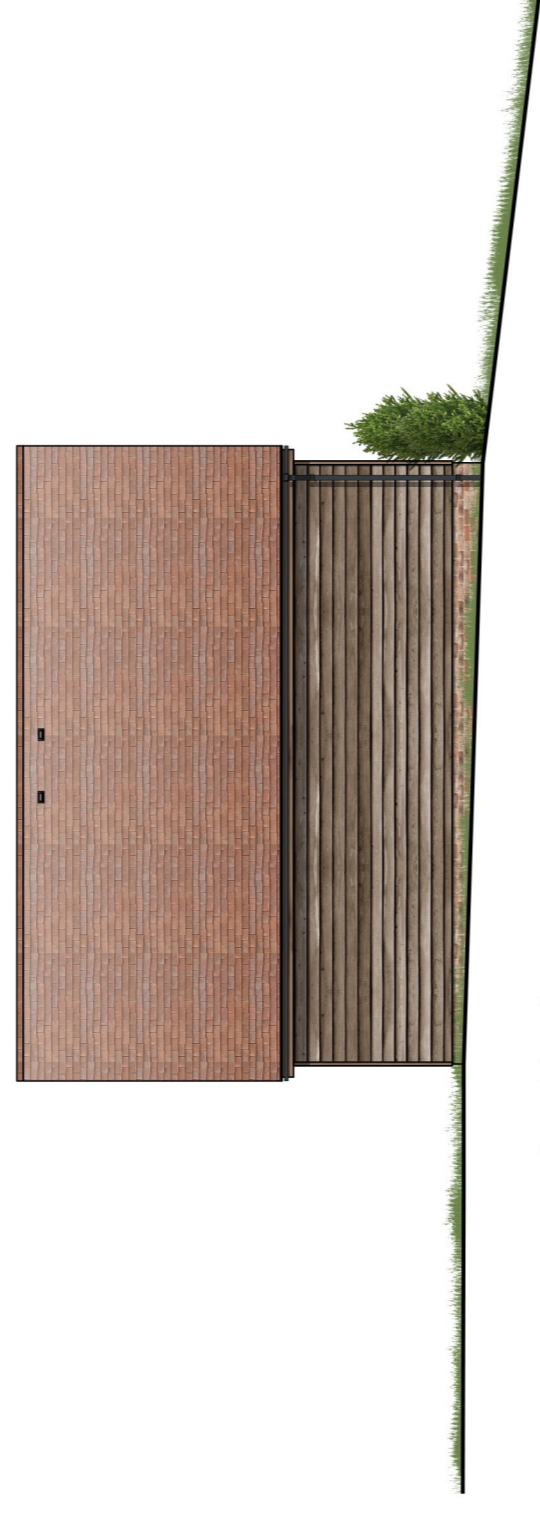

Plot 3 - South West Garage Elevation (side)  
1:100

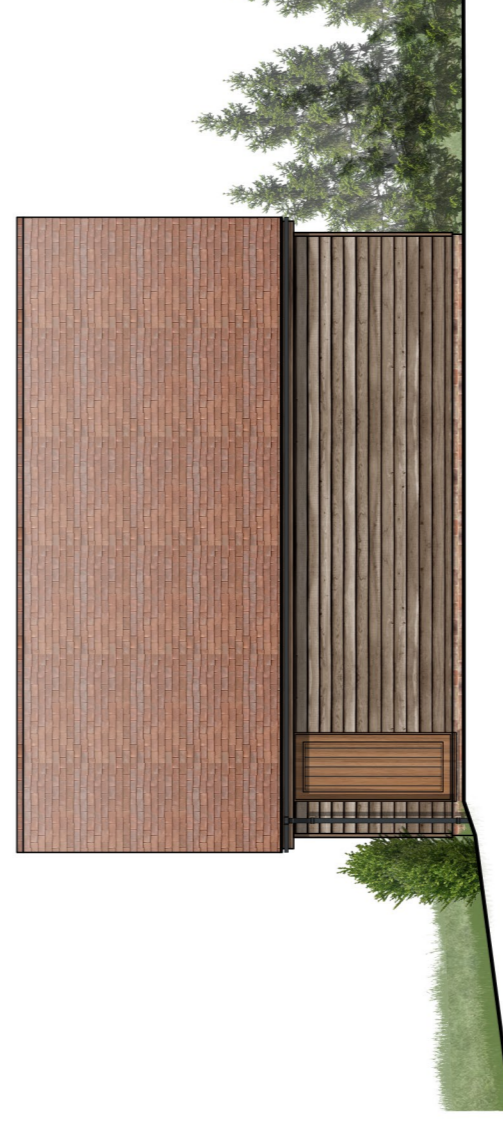

Plot 3 - North East Garage Elevation (side)  
1:100

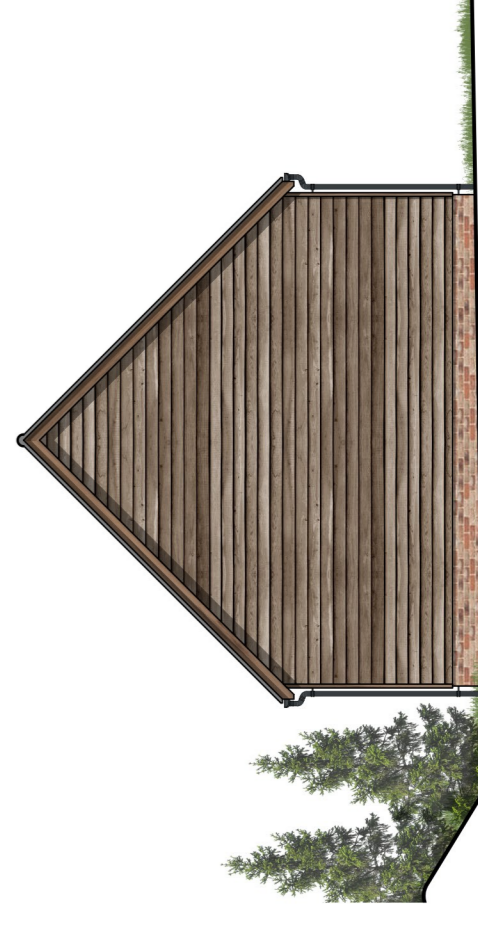

Plot 3 - South East Garage Elevation (rear)  
1:100

**NOTE:** All grass, trees, and planting shown is indicative of the proposal. See Landscape Architect's design information for details and species information.

P1 16.12.2022  
Issued for Planning

by MB checked

**PLANNING**

**LDArchitecture Ltd**

client name:  
Mr & Mrs Whitfield

type:  
Cibbe Farm, Sheffield English

drawing:  
Proposed Garage Elevations - Plot 2 and Plot 3

drawing number:  
1:100 @ A1

scale:  
1:100 @ A1

rev:

P1

**20220 - 35**