

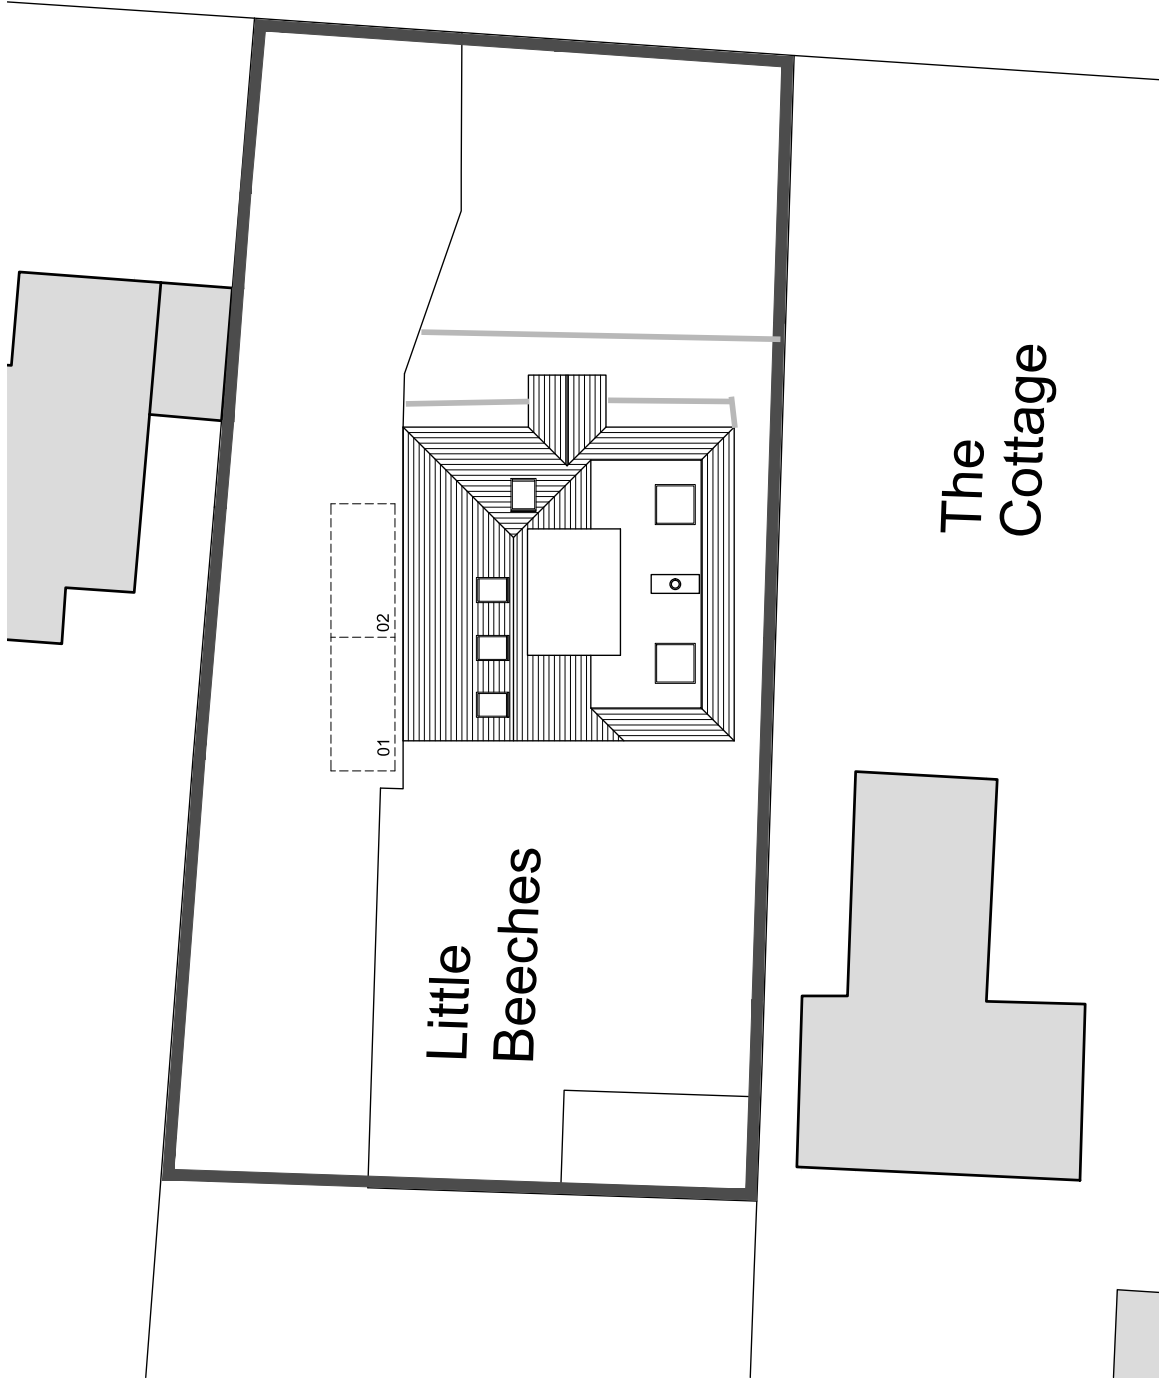




This drawing may be scaled with reference to the scale bar for planning application purposes only. Do not scale for other purposes. Any errors or omissions are to be reported to James Potter Associates Ltd.

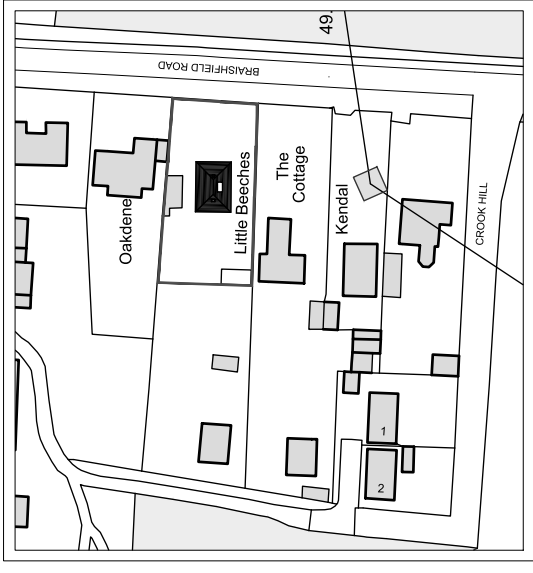

**BLOCK PLAN**  
SCALE 1:200

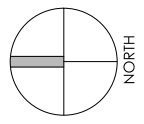

**LOCATION PLAN**  
SCALE 1:1250

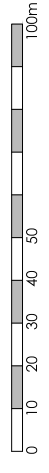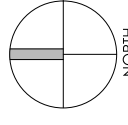

**PARKING SPACES:**  
EXISTING: 2  
PROPOSED: 2

Ordnance Survey, (c) Crown Copyright 2021. All rights reserved. Licence number 100022432

Rev.	Date	Note	Author	Checked
-	dd/mm/yy	Note.	XXX	XXX

Project	SIDE EXTENSION & ALTERATIONS LITTLE BEECHES, CROOK HILL BRAISHFIELD, ROMSEY SO51 0QB		Drawing	BLOCK & LOCATION PLAN
	Client		Job/Dwg Number	20073-PL-801
Status	PLANNING			
Scale	1:200/1:1250	Sheet Size	A3	
Author	RH	Checked	JP	Date
				15/11/2022



**JAMES POTTER ASSOCIATES**  
www.jpqa.design  
JPA - PORTSMOUTH  
117 Highland Road, Southsea, Portsmouth, PO4 9DD  
T +44(0)2394 002 897