


BATTERY STORAGE COMBINER WITH INVERTERS

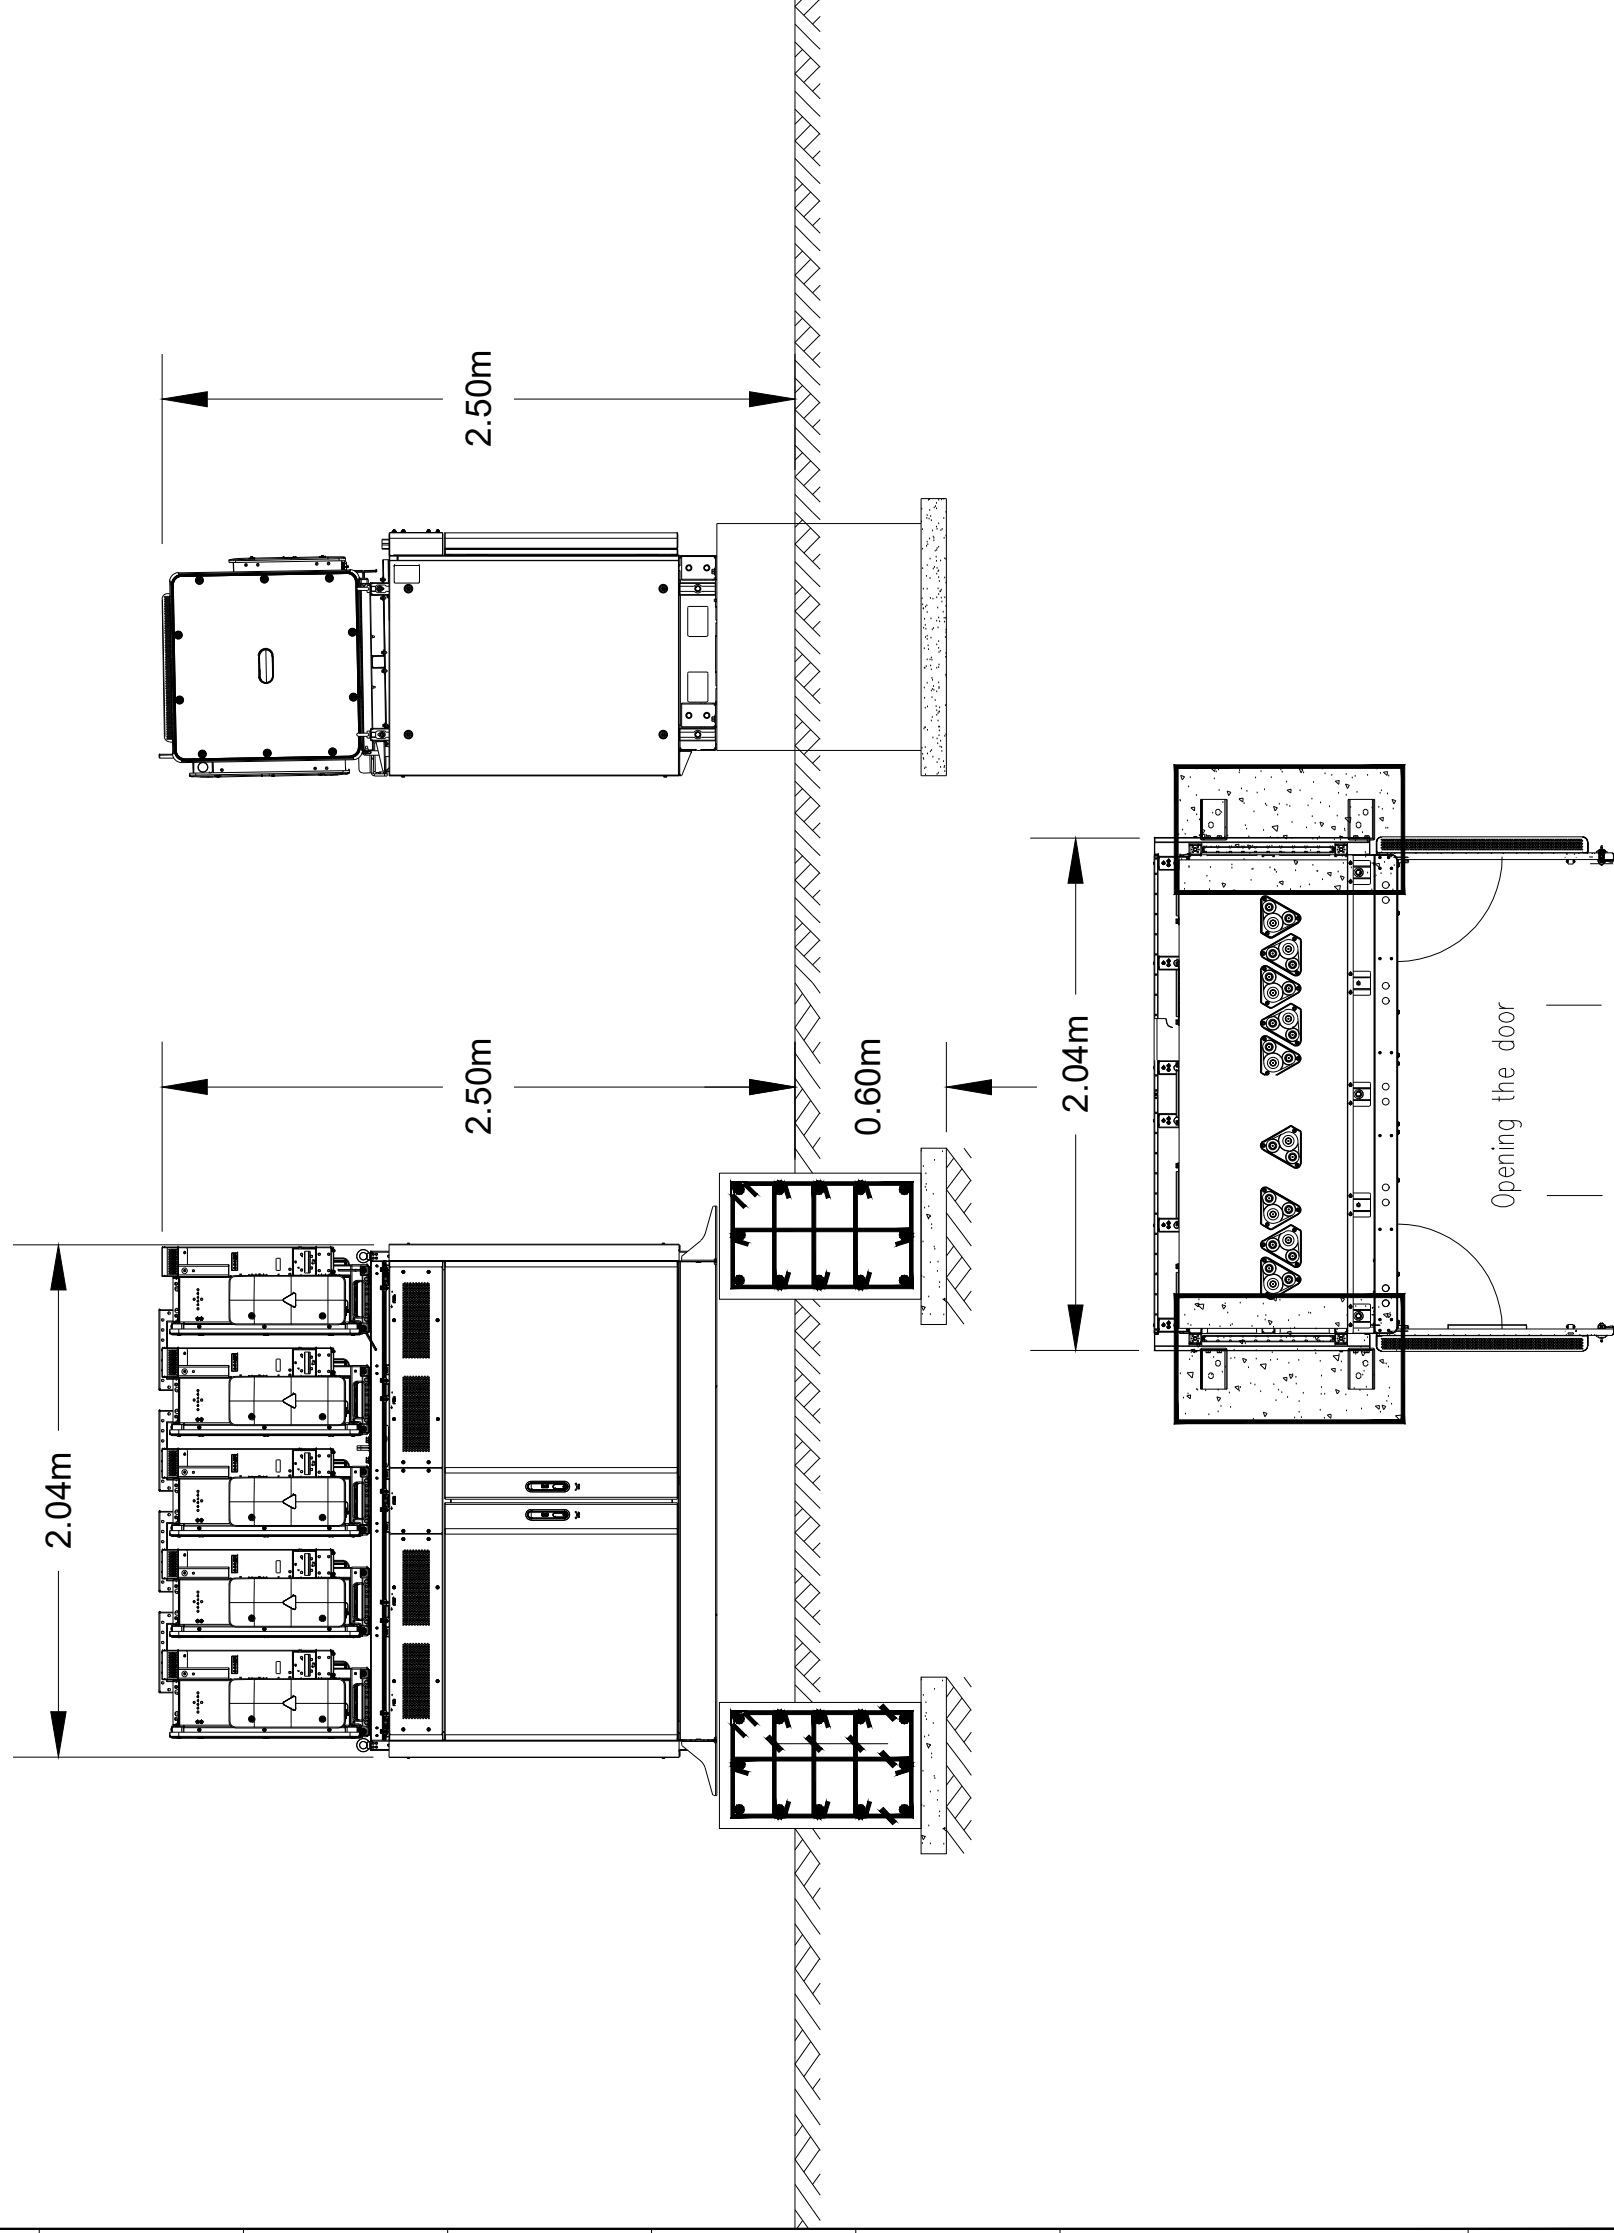

Top view (door opening + display of overline module)

Boom Power Ltd. Address

Boom Power Ltd.
Unit 5E Park Farm
Chichester Road
Arundel
West Sussex
BN18 0AG


Project Address

Drawing Information

V No	Revision Note	By	Date
1.0	Initial Drawing	SH	08/11/2021

Drawing Information

Scale	1:30 @ A3
Stage	ISSUED FOR REVIEW
Drawing Name	Battery Storage Combiner With Inverters
Drawing Number	B207
Designed By	Samuel Hogan

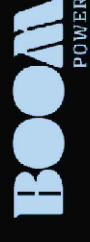

BUILD | OWN | OPERATE | MAINTAIN
BOOM POWER.CO.UK