


BATTERY STORAGE CONTROL SUBSTATION

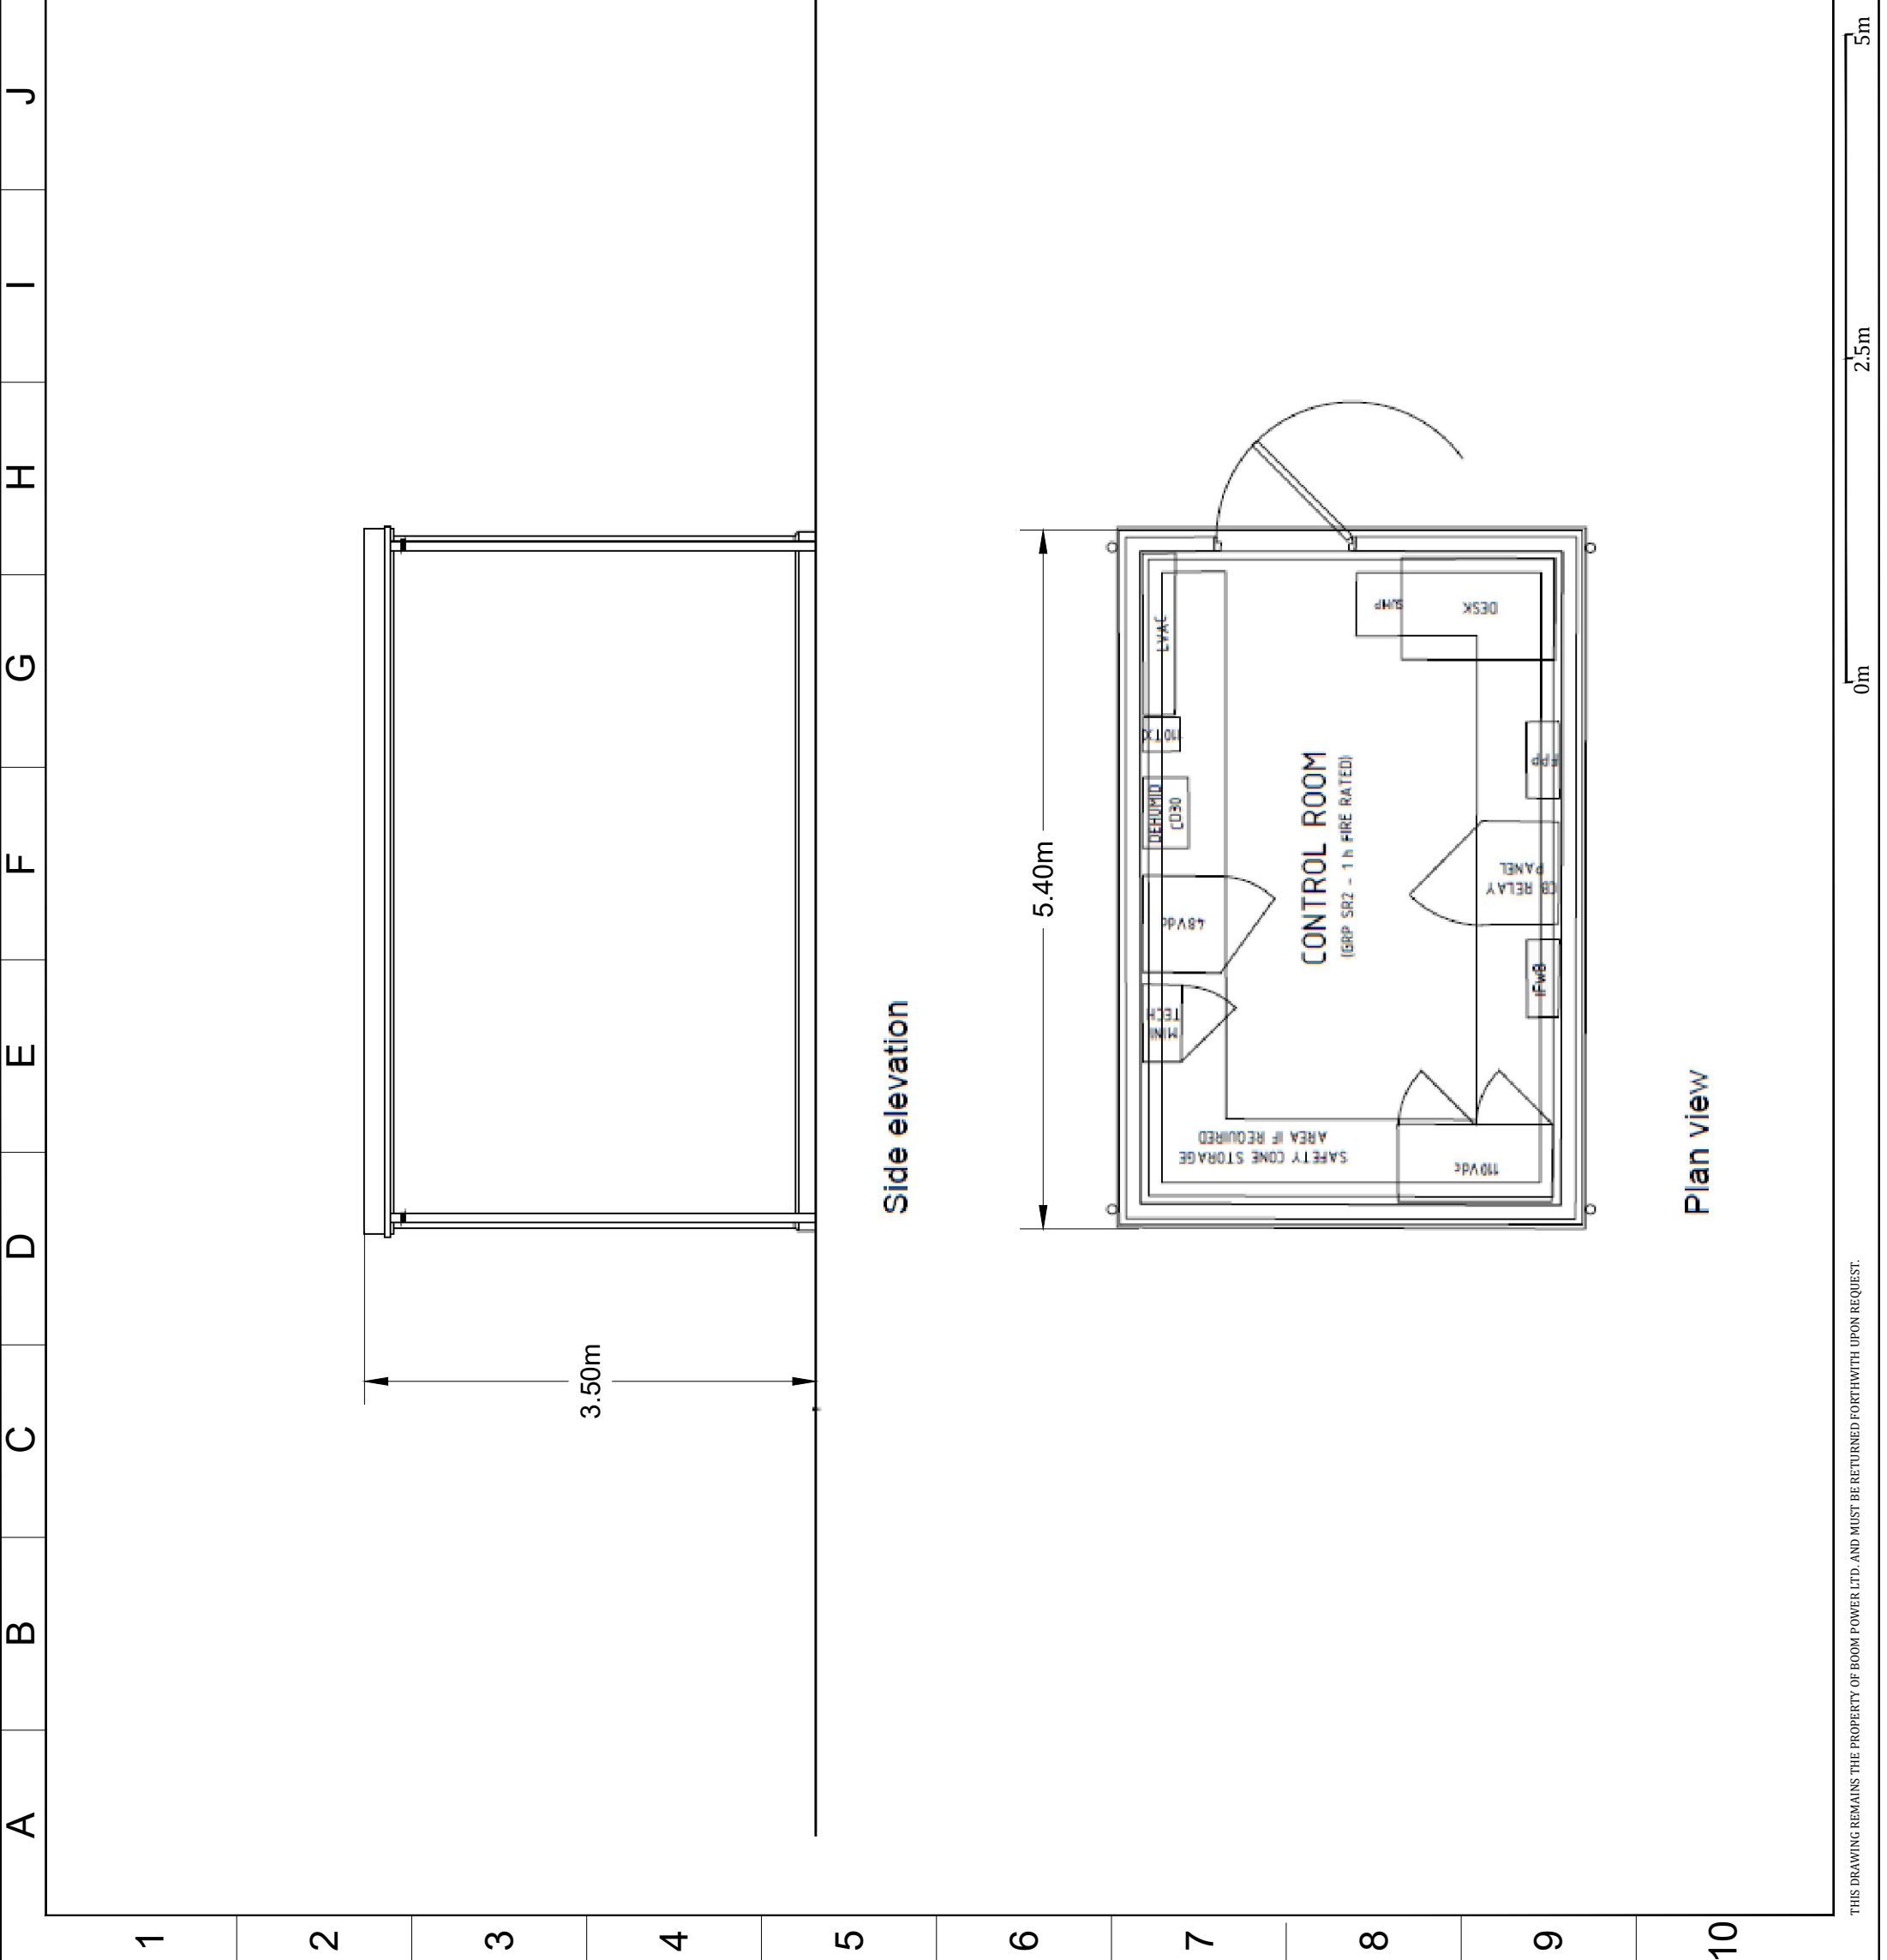

Side elevation

Plan view

Boom Power Ltd. Address		Project Address	
Boom Power Ltd. Unit 5E Park Farm Chichester Road Arundel West Sussex BN18 0AG			
Drawing Information			
V No	Revision Note	By	Date
1.0	Initial Drawing	SH	08/11/2021
Drawing Information			
Scale	1:50 @ A3		
Stage	ISSUED FOR REVIEW		
Drawing Name	Battery Storage Control Substation		
Drawing Number	B209		
Designed By	Samuel Hogan		



BUILD | OWN | OPERATE | MAINTAIN
BOOM POWER.CO.UK

TEL: +44 (0) 1903 323230

THIS DRAWING REMAINS THE PROPERTY OF BOOM POWER LTD. AND MUST BE RETURNED FORTHWITH UPON REQUEST.