
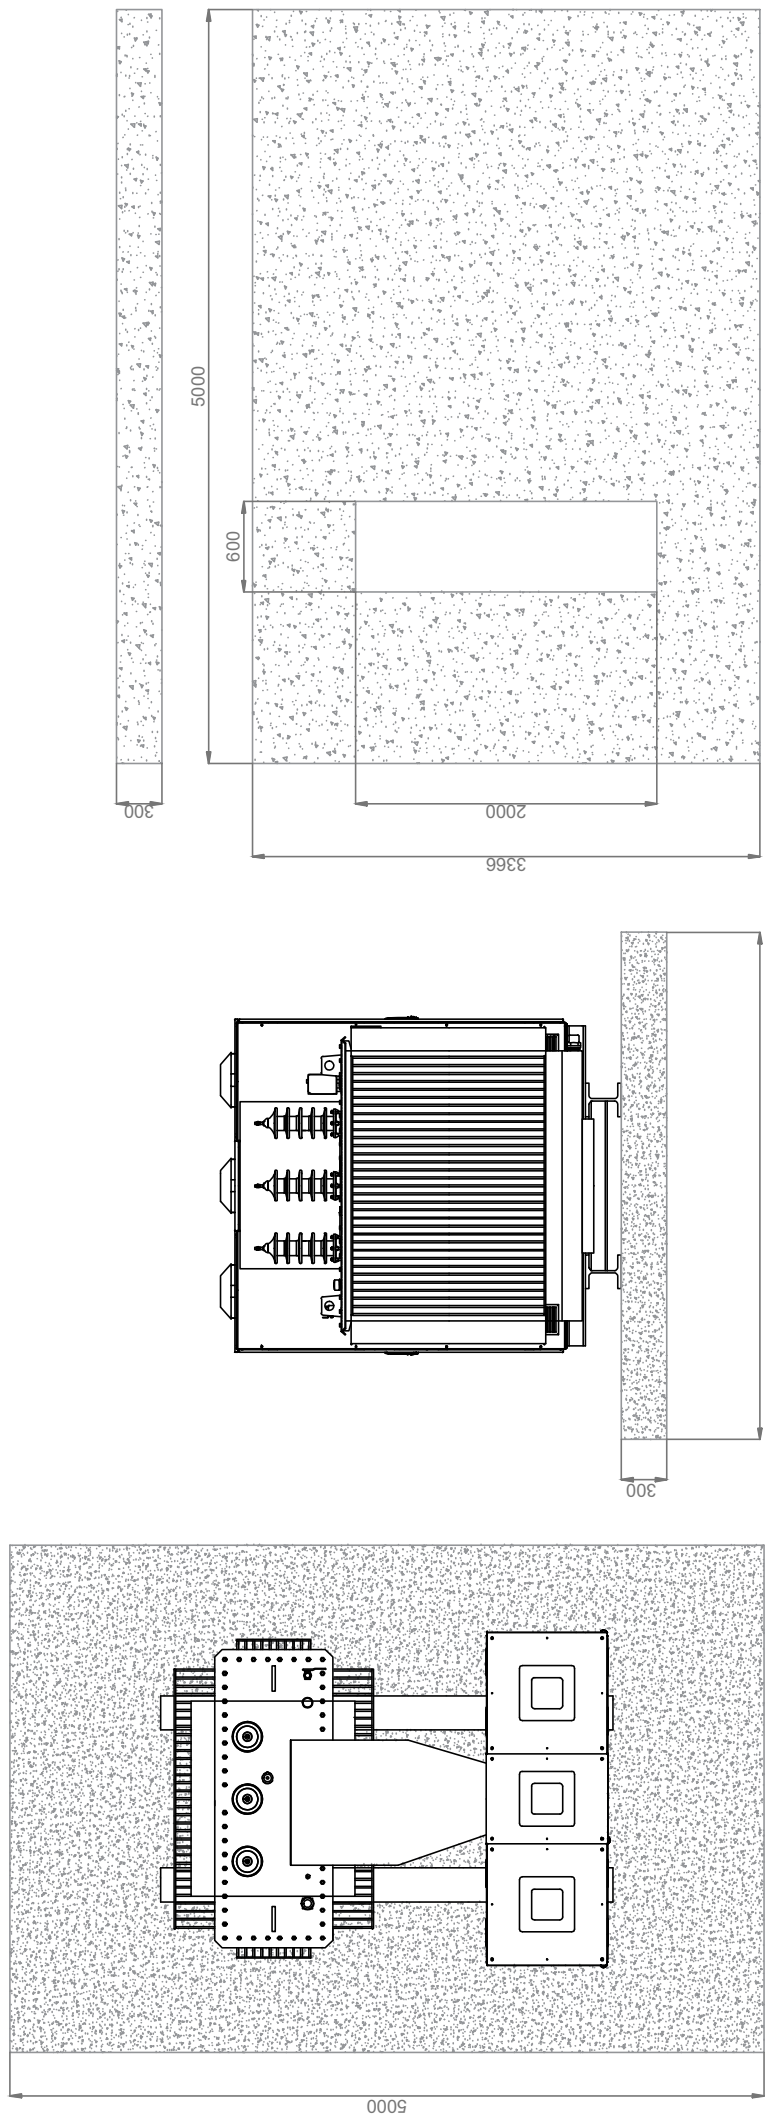



**BATTERY STORAGE LOCAL
SUPPLY TRANSFORMER
FOUNDATIONS & ELEVATIONS**

A B C D E F G H I J


1 2 3 4 5 6 7 8 9 10

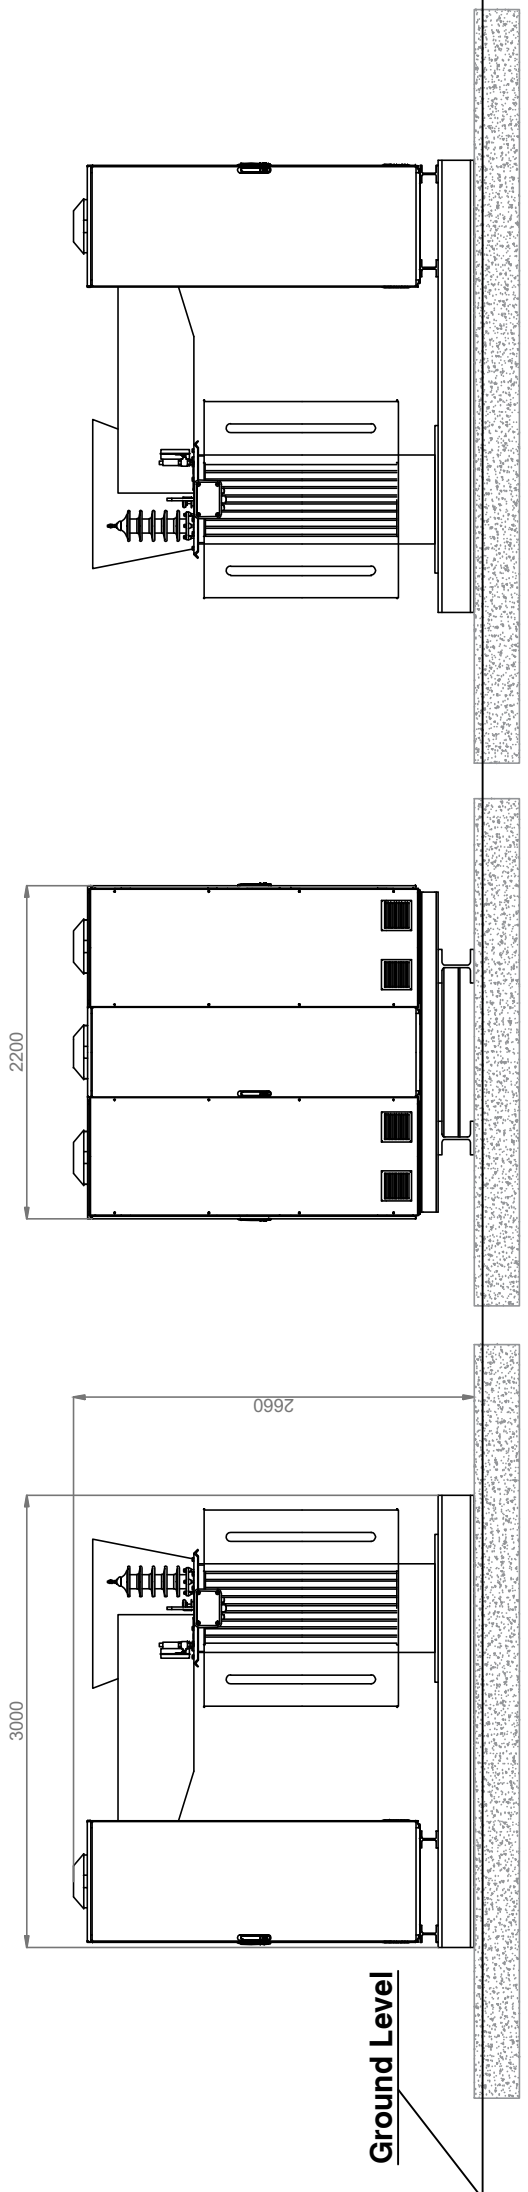

Recommended Concrete Foundation

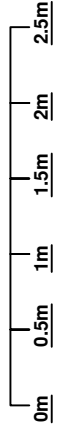

Boom Power Ltd. Address		Project Address	
Boom Power Ltd. Unit 5E Park Farm Chichester Road Arundel West Sussex BN18 0AG			
Drawing Information			
V No	Revision Note	By	Date
1.0	FINAL	JT	15/11/2022
Drawing Information			
Scale	1:50 @ A3		
Stage	ISSUED FOR REVIEW		
Drawing Name	Local Supply Transformer Foundations & Elevations		
Drawing Number	B208		
Designed By	Jason Turner		

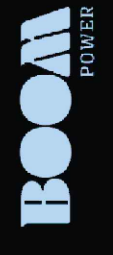

BUILD | OWN | OPERATE | MAINTAIN
BOOM POWER.CO.UK