


A B C D E F G H I J

**BATTERY STORAGE
PALISADE FENCING
ELEVATIONS**

Boom Power Ltd. Address	Project Address
Boom Power Ltd. Unit 5E Park Farm Chichester Road Arundel West Sussex BN18 0AG	


Drawing Information		
V No	Revision Note	By Date
1.1	FINAL	SF 28/01/2022

Drawing Information	
Scale [When Printed]	1:50 @ A3
Stage	FINAL
Drawing Name	Battery Storage Palisade Fencing Elevations Planning
Drawing Number	B203
Designed By	Samuel Hogan



BOOM
POWER

BUILD | OWN | OPERATE | MAINTAIN
BOOM-POWER.CO.UK

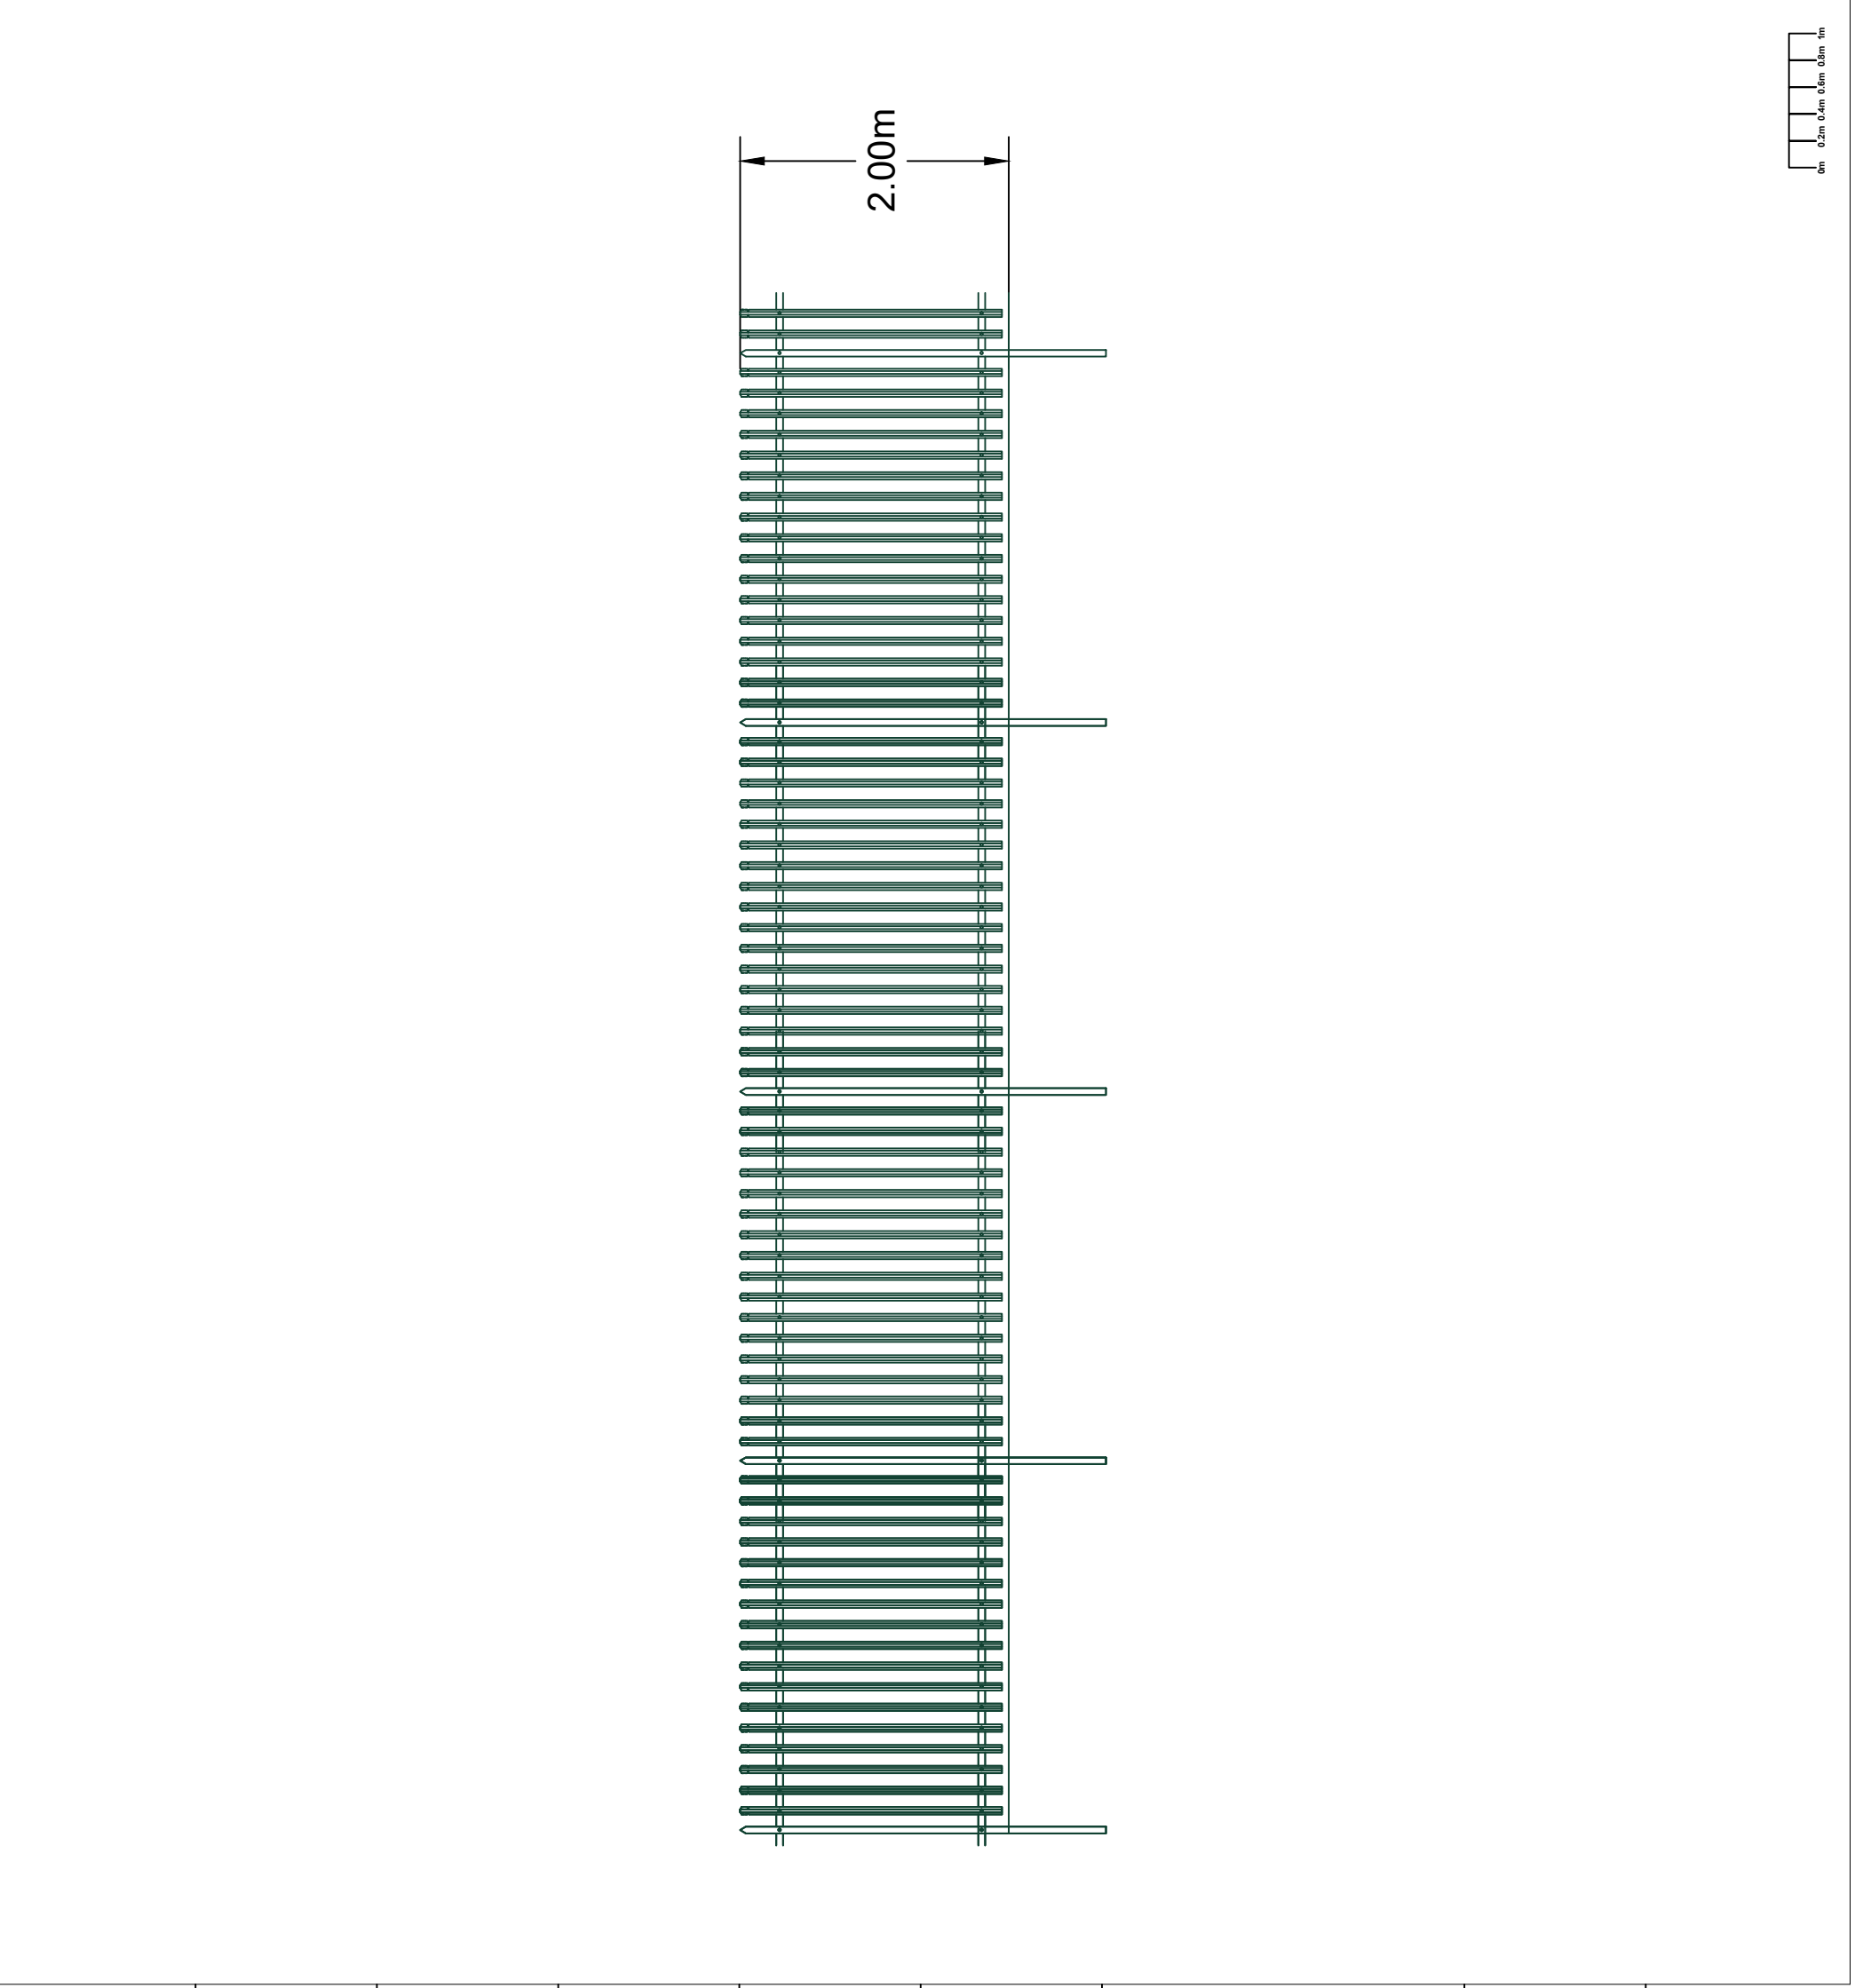

1 2 3 4 5 6 7 8 9 10