


PROPOSED EXTENSION

14:00 ———

15:00 ———

16:00 ———

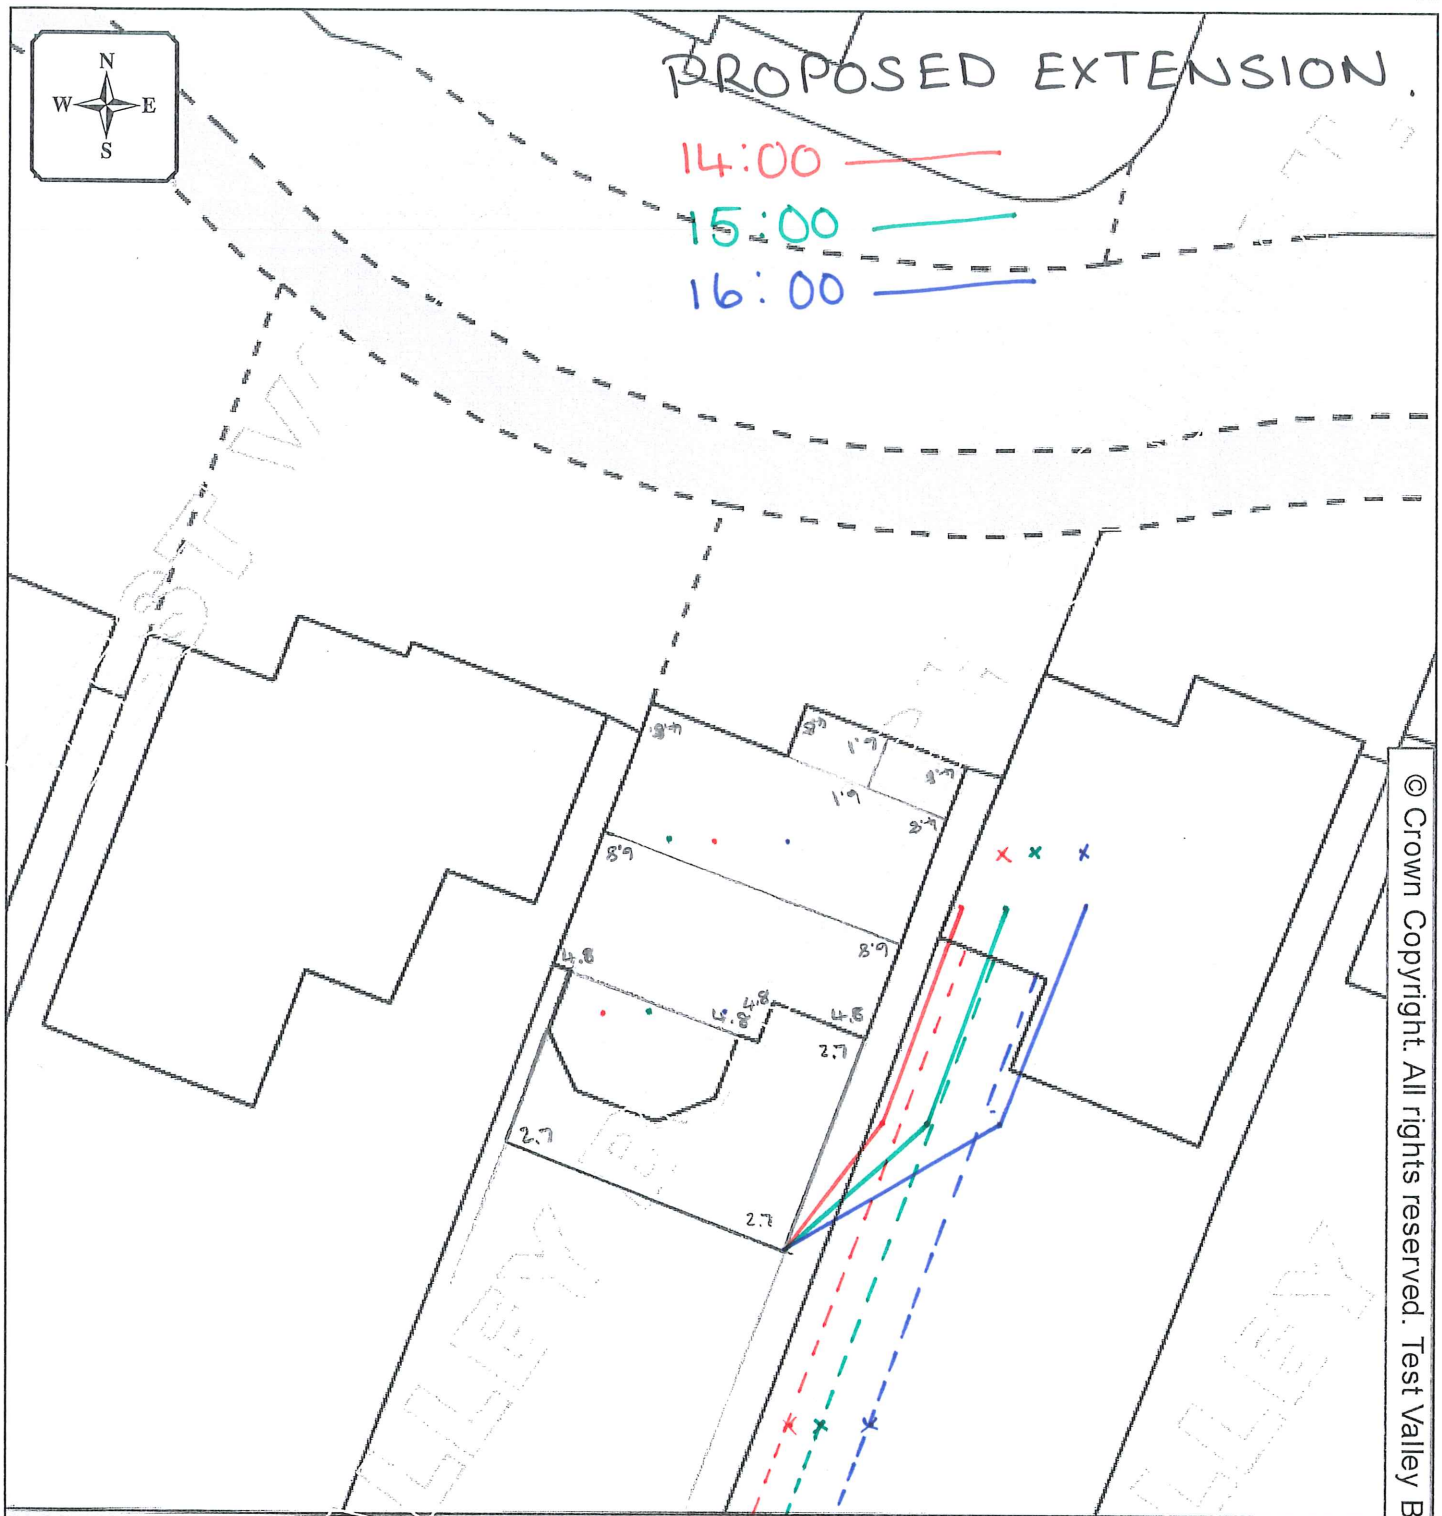

EXISTING FENCE 1.8m

14:00 - - - - -

15:00 - - - - -

16:00 - - - - -

+ 30.9m

© Crown Copyright. All rights reserved. Test Valley Borough Council 100024295. 2017

Scale:
Date:
Drawn:
Dept:
Doc: