

**NOTES**

This drawing is the copyright of the **pdp architecture lip** and must not be reproduced in whole or part or used for the creation of works without their permission.  
 All dimensions to be checked on site prior to commencement of construction works and the architect notified of any discrepancy.  
 Figured dimensions are to be used in preference to scaled dimensions.  
 No deviation from this drawing will be permitted without prior consent of the architect.  
 All drawings are prepared subject to a full measured and structural survey of the buildings and site.  
 All structural work is subject to the appointment of a structural engineer to confirm and agree the structural proposals.  
 OS promap licence no. 10020448.


**Health & safety:**  
 exceptional risks involving specific methods of construction or exceptional maintenance issues can be found within the designers risk assessment.

revision	notes	date	drawn/checked

client




**PLANNING**

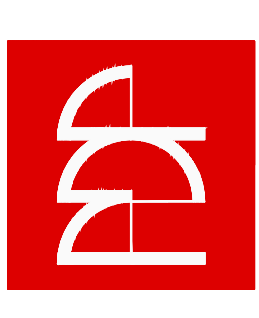

**pdp architecture lip**  
 chartered architects town planning  
 interior design consultants  
 2 beechworth road havant  
 hampshire po9 1ax  
 tel 023 9248 1100  
 fax 023 9247 5050  
 email pdp@pdp-architects.co.uk  
 www.pdp-architects.co.uk

project	The Romsey School Greatbridge Rd, Romsey Hampshire, SO51 8ZB
detail	The North Block Extension Location Plan
drawn	JF
checked	HM
date	Jan 23
status	Planning
at scale	A3 scale
1:1250	28153-PD100

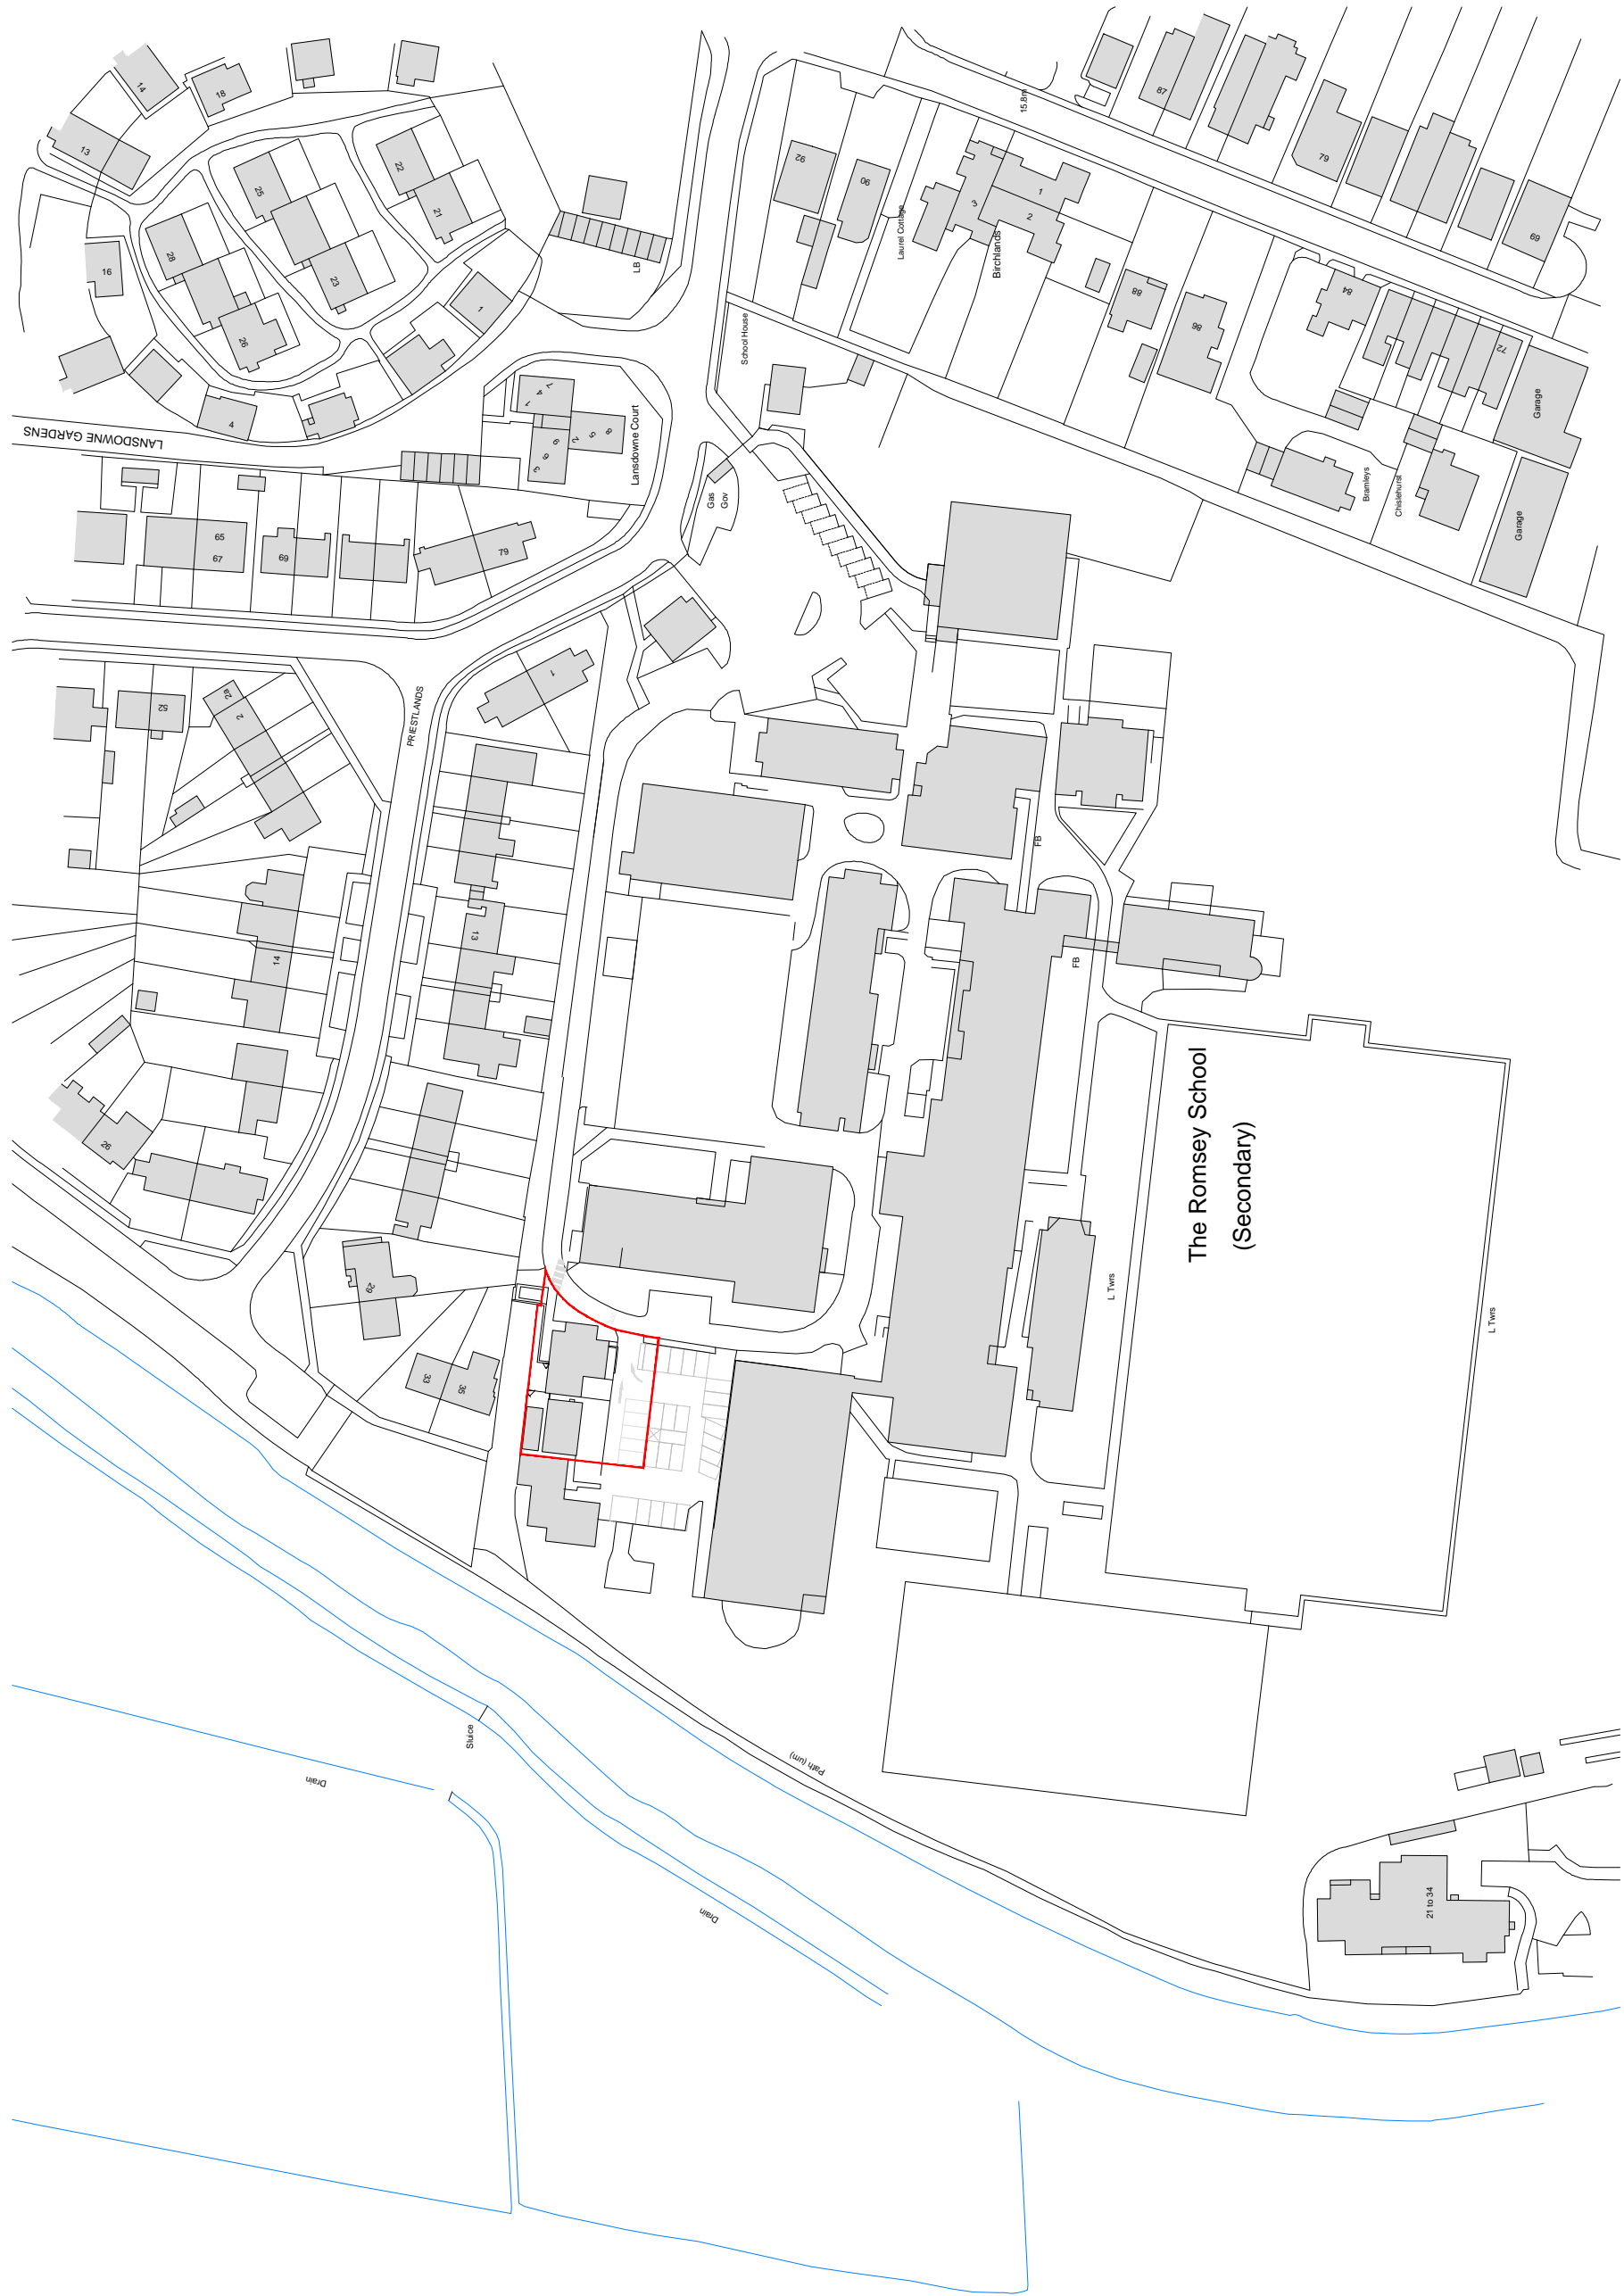

**site location plan** [A3 1:1250]  
 1:1250  
 12.5m 0 12.5m 25m 37.5m 50m 62.5m