

notes


this drawing is the copyright of the **pdp architecture llp** and must not be reproduced in whole or part or used for the creation of works without their permission.
 all dimensions to be checked on site prior to commencement of construction works and the architect notified of any discrepancy.
 figured dimensions are to be used in preference to scaled dimensions.
 no deviation from this drawing will be permitted without prior consent of the architect.
 all drawings are prepared subject to a full measured and structural survey of the buildings and site.
 all structural work is subject to the appointment of a structural engineer to confirm and agree the structural proposals.
 os promap licence no. 10020448.

health & safety:
 exceptional risks involving specific methods of construction or exceptional maintenance issues can be found within the designers risk assessment.

revision	notes	date	drawn/checked




client
PLANNING

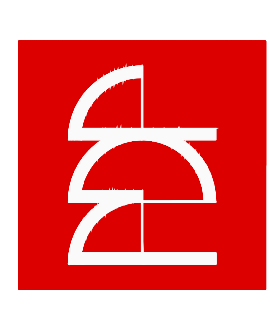

pdp architecture llp
 chartered architects town planning
 interior design consultants
 2 beechworth road havant
 hampshire po9 1ax
 tel 023 9248 1100
 fax 023 9247 5050
 email pdp@pdp-architects.co.uk
 www.pdp-architects.co.uk

project	The Romsey School Greatbridge Rd, Romsey Hampshire, SO51 8ZB
detail	The North Block Proposed Site Block Plan
drawn	JF
checked	HM
date	Jan 23
status	Planning
a1 scale	1:250
a3 scale	1:500
rev	28153-PD111

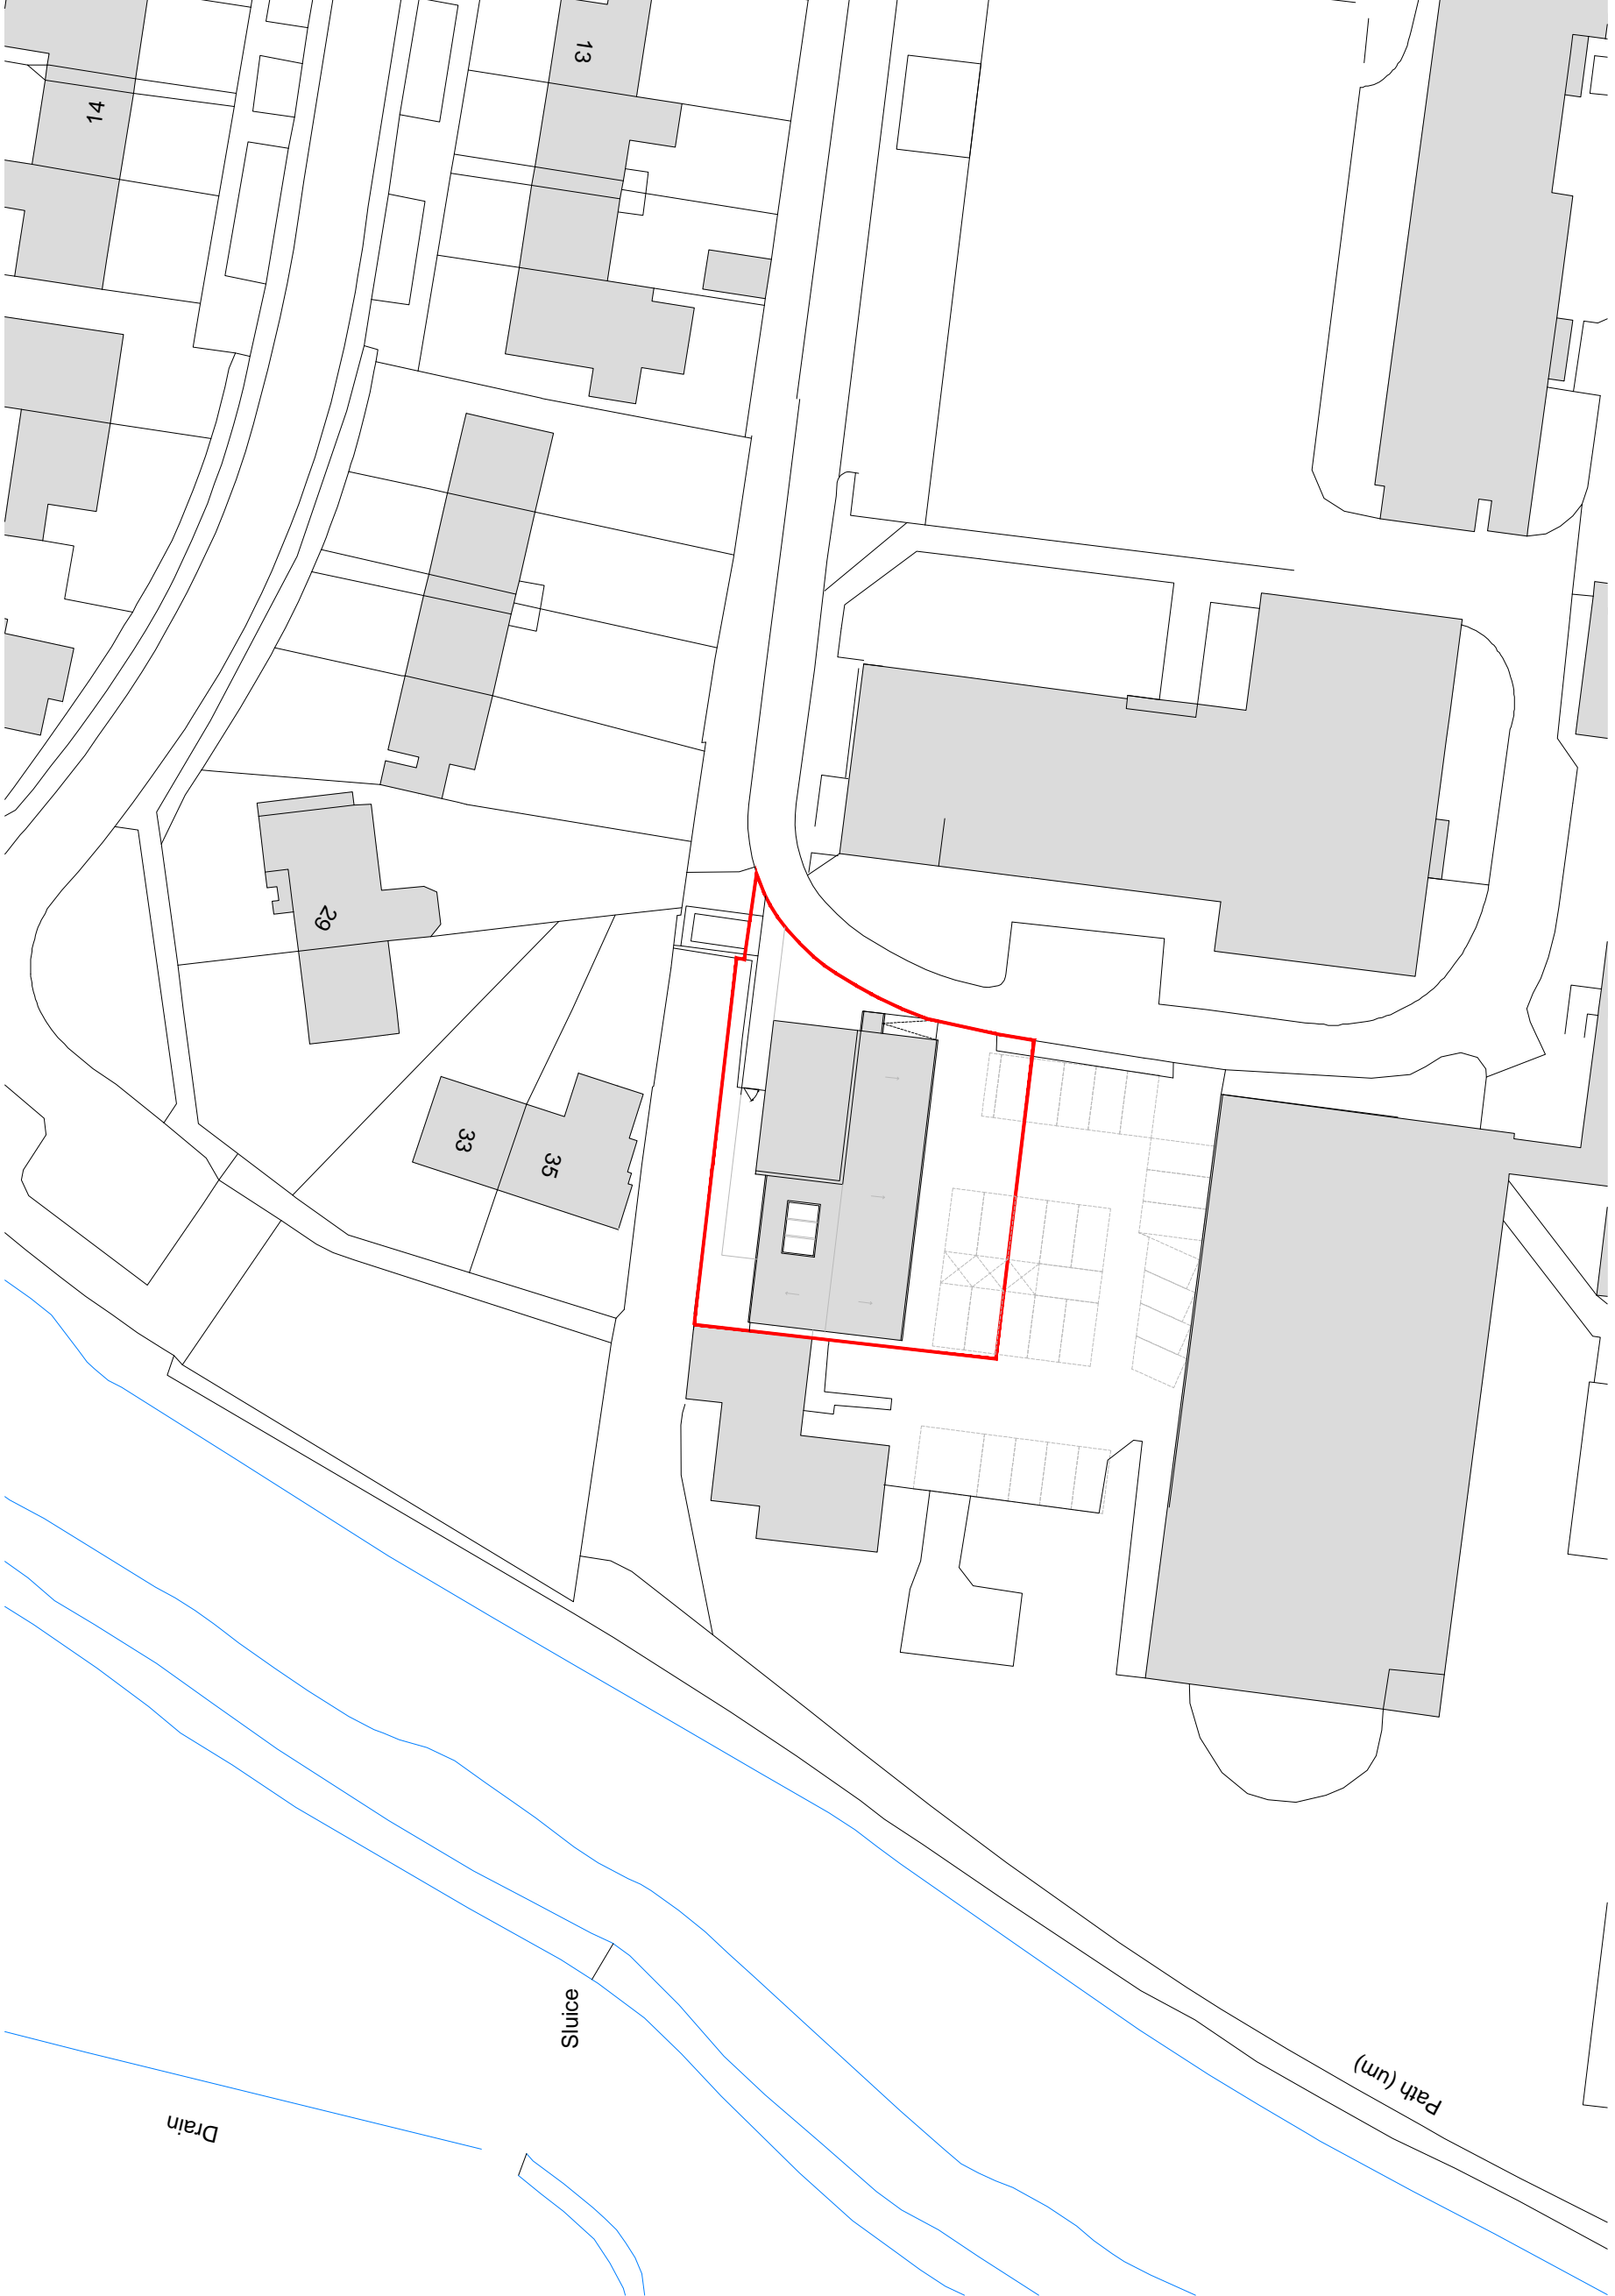

proposed site block plan (A3 1:500)

1:500