


Notes  
 Report any discrepancies to the author.  
 Do not scale from this drawing.  
 This drawing is copyrighted to Temple Ford Design LTD.

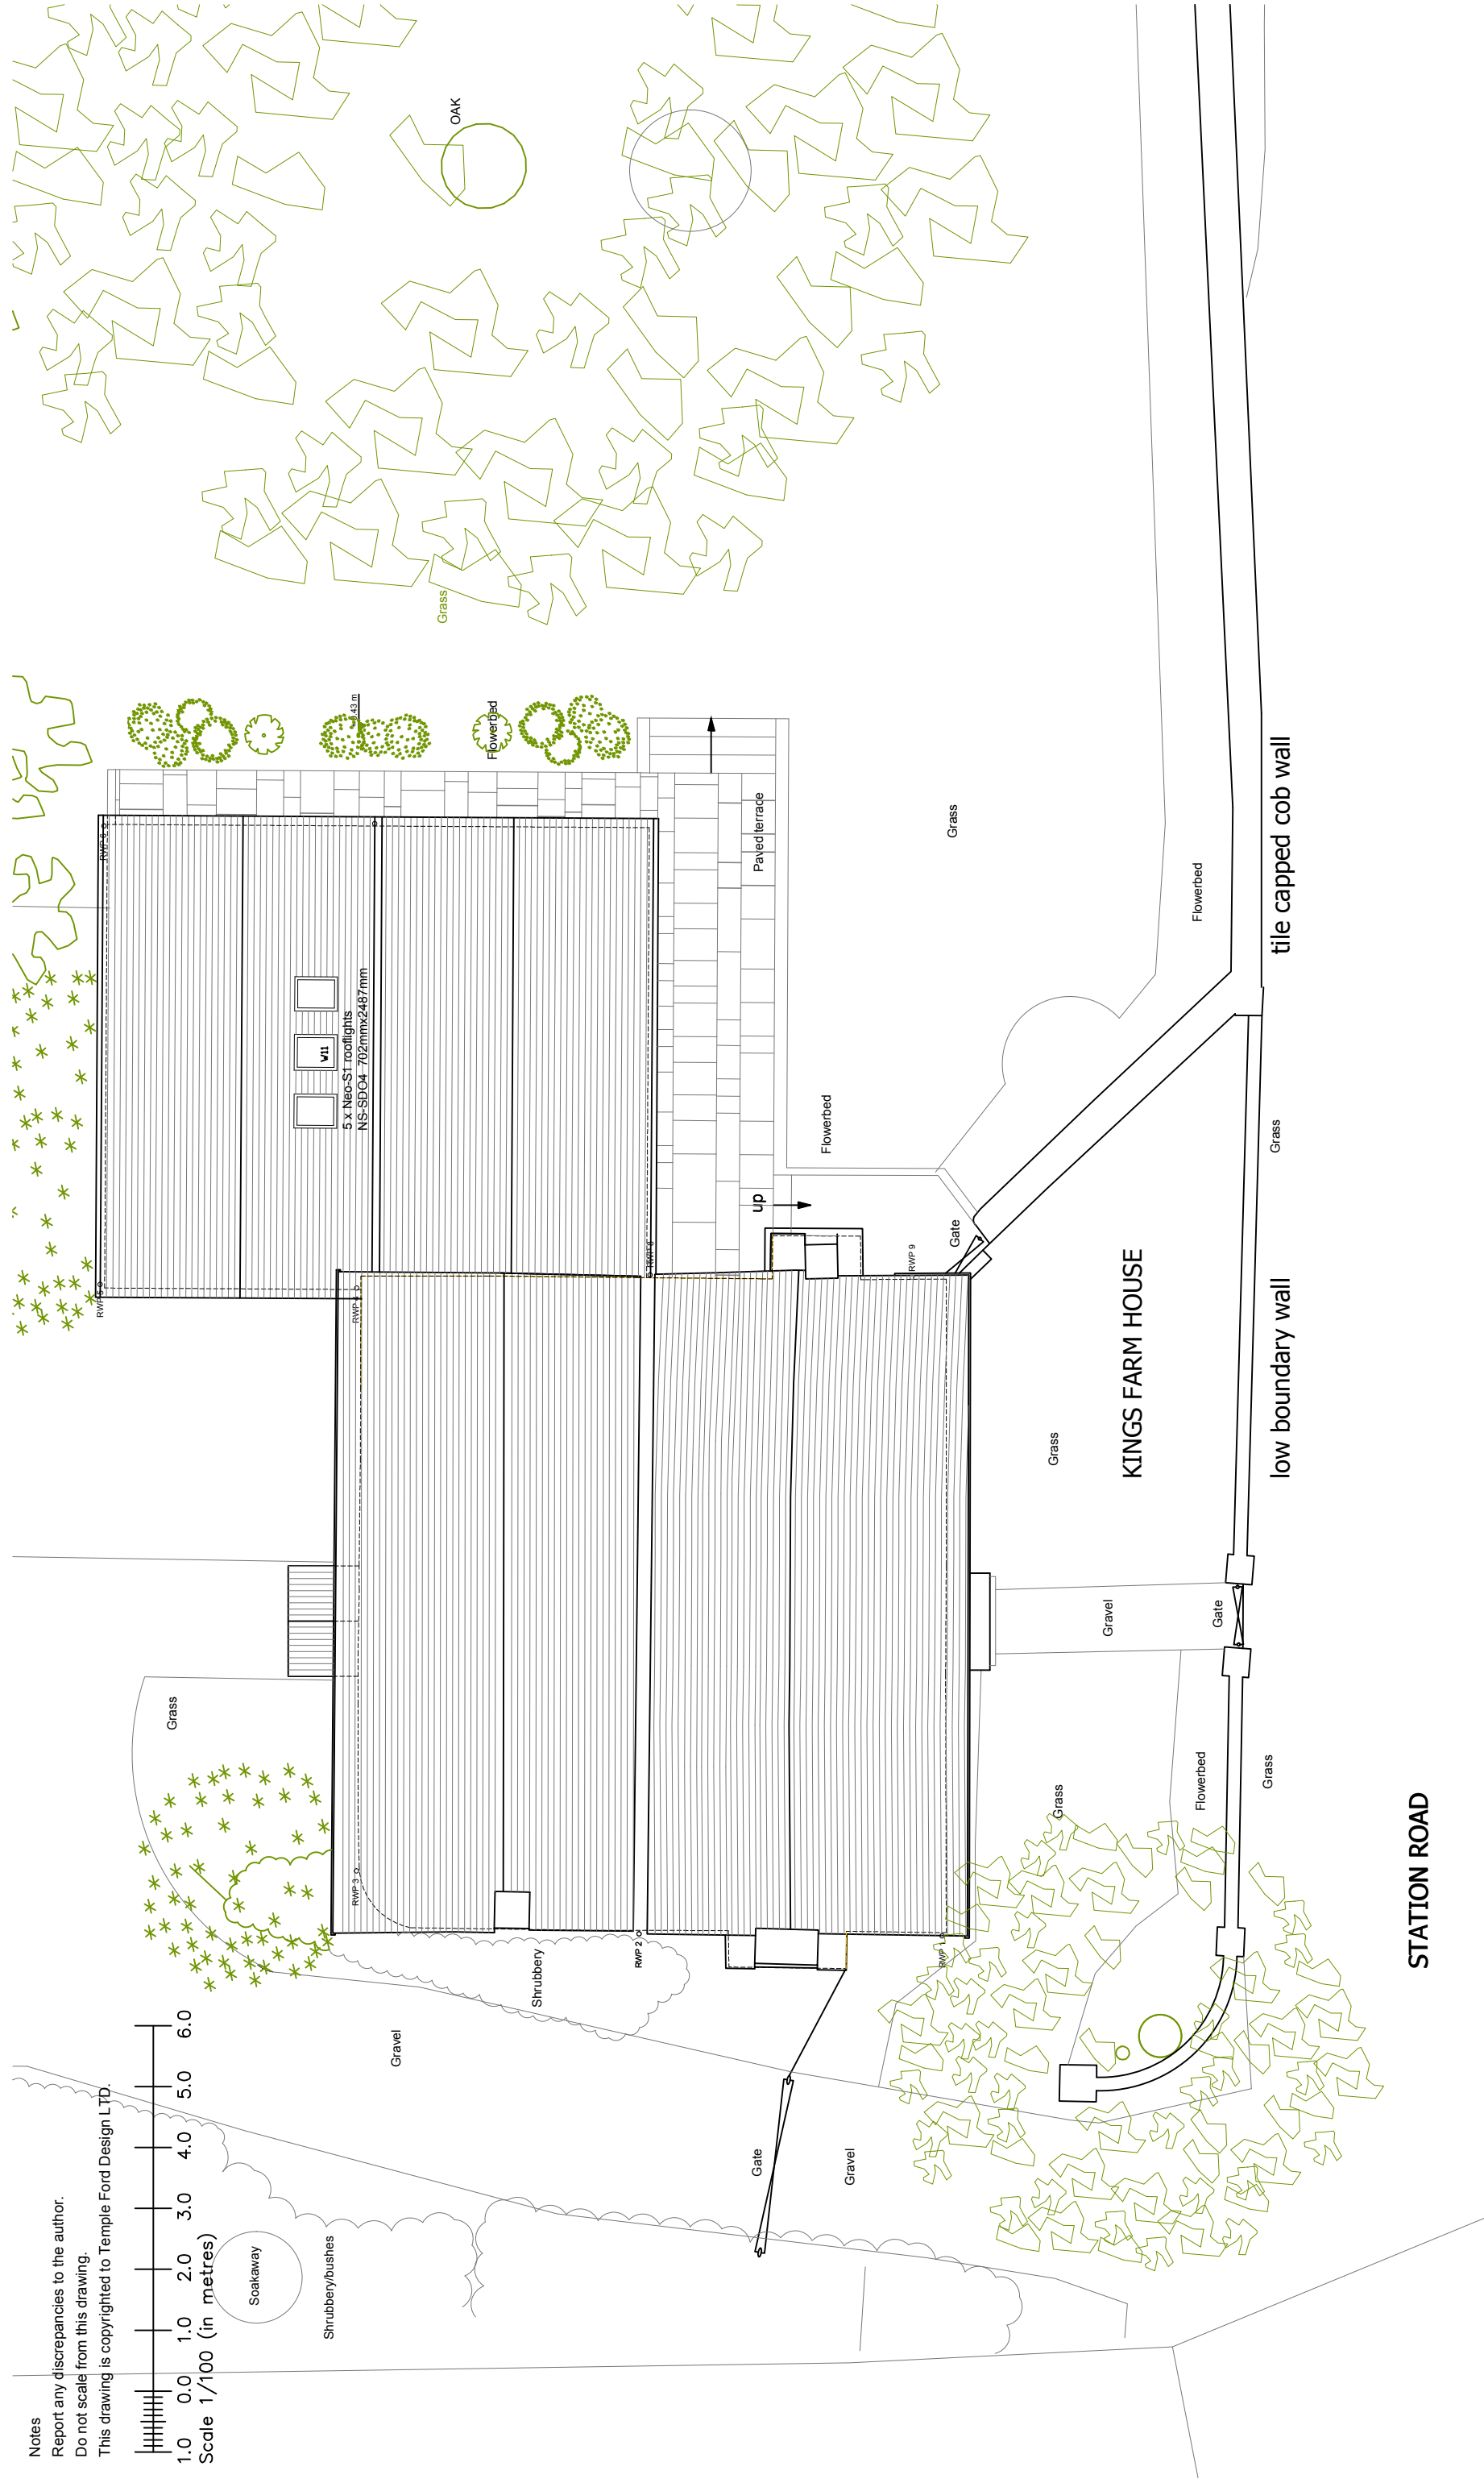

Revision Notes:	
Rev: ~	Description: ~

Date:	June 2023
Scale @ A3:	1/100
Drawing Status:	Design
Drawn:	dmm
Checked:	mp

Project:	Kings Farm, Nether Wallop Proposed Boudary wall	
Drawing Title:	Block Plan as Proposed	

Client:	Mr and Mrs S MacDonald King's Farm	
Project:	2164	Dwg No: D01
Rev:	~	Rev: ~

Temple Ford Design Ltd  
 architects

T 023 8027 6393  
 E templeforddesign@gmail.com W templeforddesign.co.uk