


Section 1 - Branches Lane

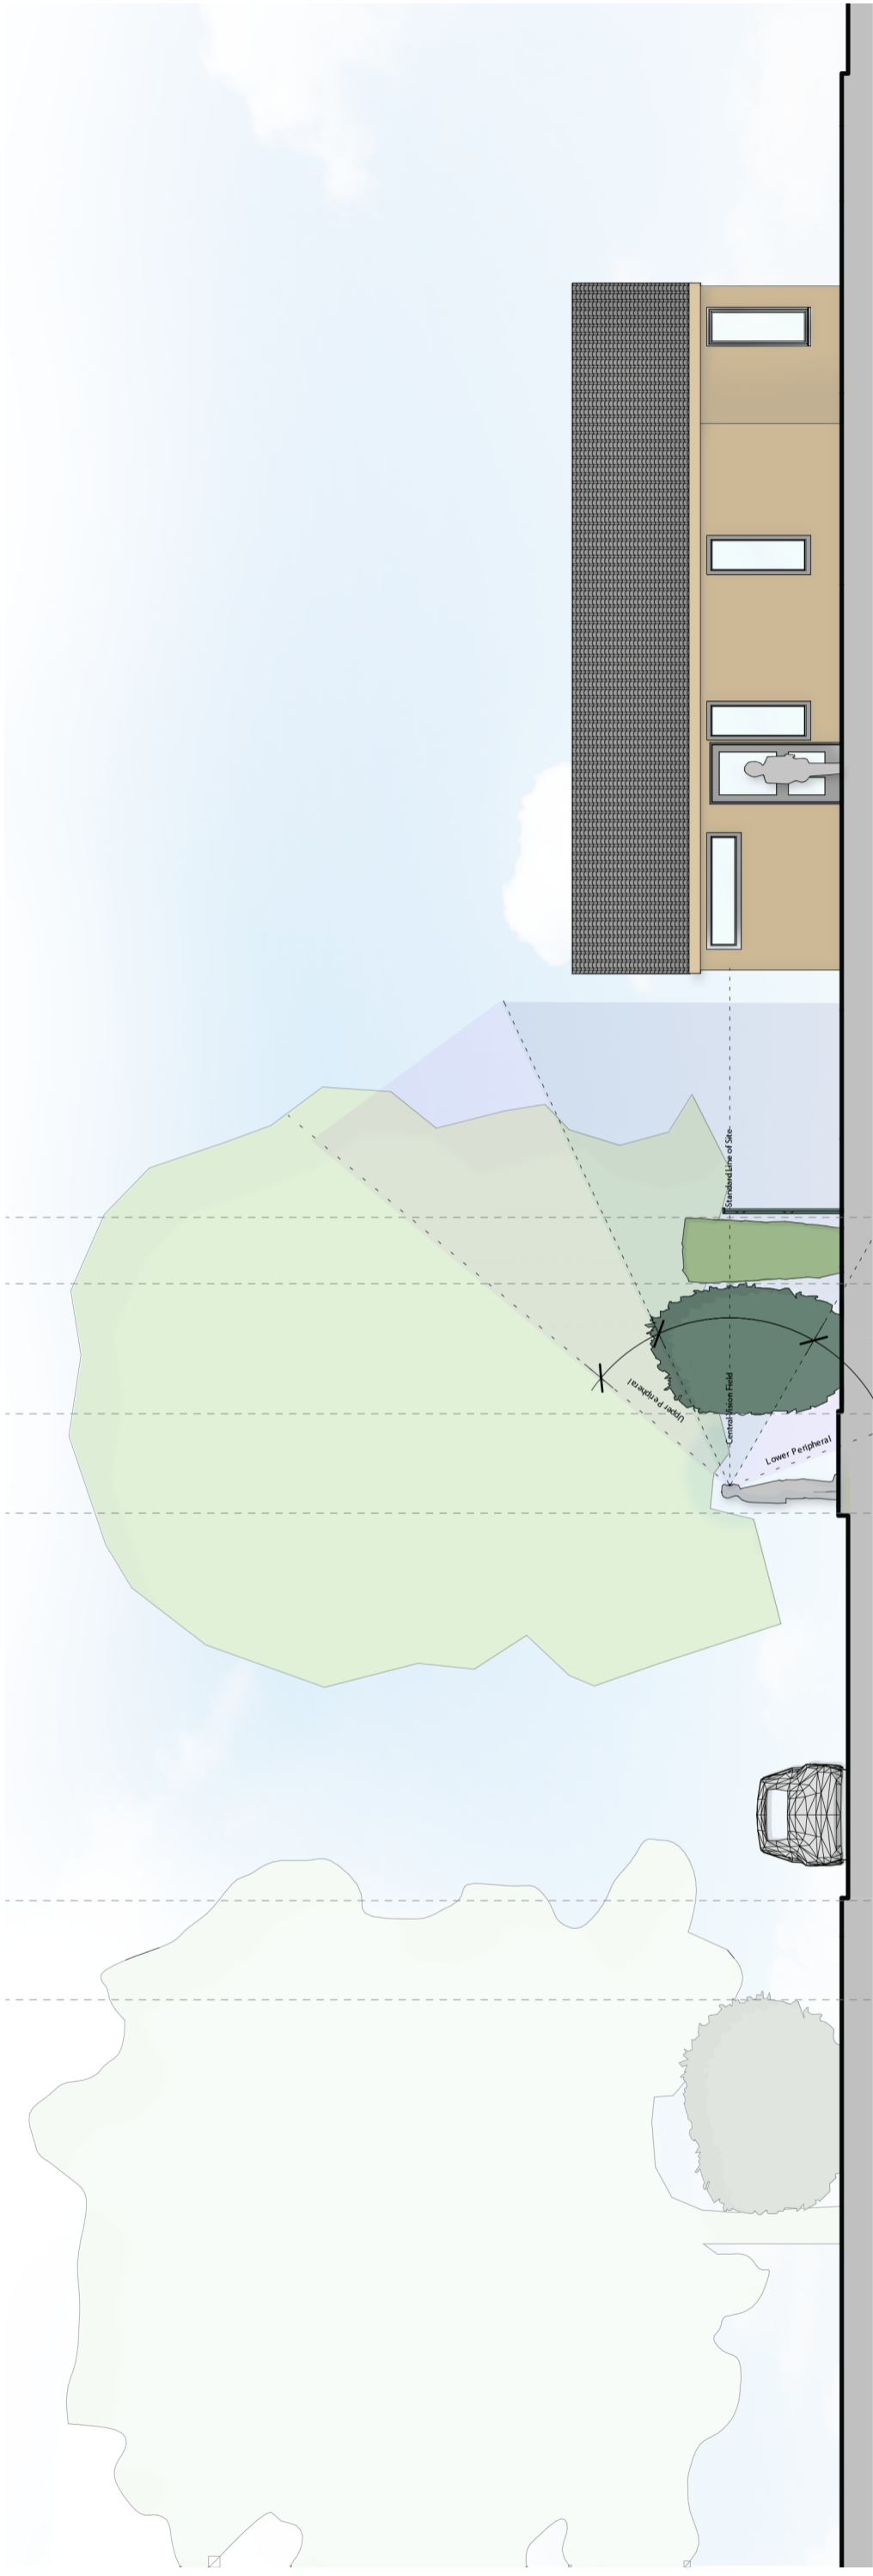

Scale (@ A3)

1 : 100



Proposed - 1.8m Fence - Stained Brown or Green

Proposed Hedgerow, Evergreen - See Soft

Existing Hedgerow, Retained & Enhanced.

Verge

Carriageway - Branches Lane

Verge

