

Plan layout

Small stable block details

Client: MR & MRS DAVIS
Site: BOTLEY ROAD
CHILWORTH


Scale 1:50 @ A2
Dwg No. DRE - D
Sheet 5
Drawn by D. SIMCOCK
Date 08/06/2022
Checked by T.D.
Date 09/06/2022



18 Monks Brook Park
School Close, Chandlers Ford,
Eastleigh, Hampshire,
SO53 4PA
T: 023 8027 3737
E: sales@hpcontracts.co.uk
W: www.hpcontracts.co.uk

HPcontracts does not warrant the accuracy of the data and design details contained herein. The user provides the understanding that the company shall not be liable for any injuries, expenses or other losses which may in any way be attributed to the use or omission of such data and/or design details.

COPYRIGHT RESERVED
The drawings are the property of HPcontracts. All rights reserved. No part of this document may be reproduced, stored in a retrieval system, or transmitted in any form or by any means, electronic, mechanical, photocopying, recording, or by any information storage and retrieval system, without the prior written permission of HPcontracts. The information shown on this drawing is to be regarded as confidential and must not be disclosed to any third party.

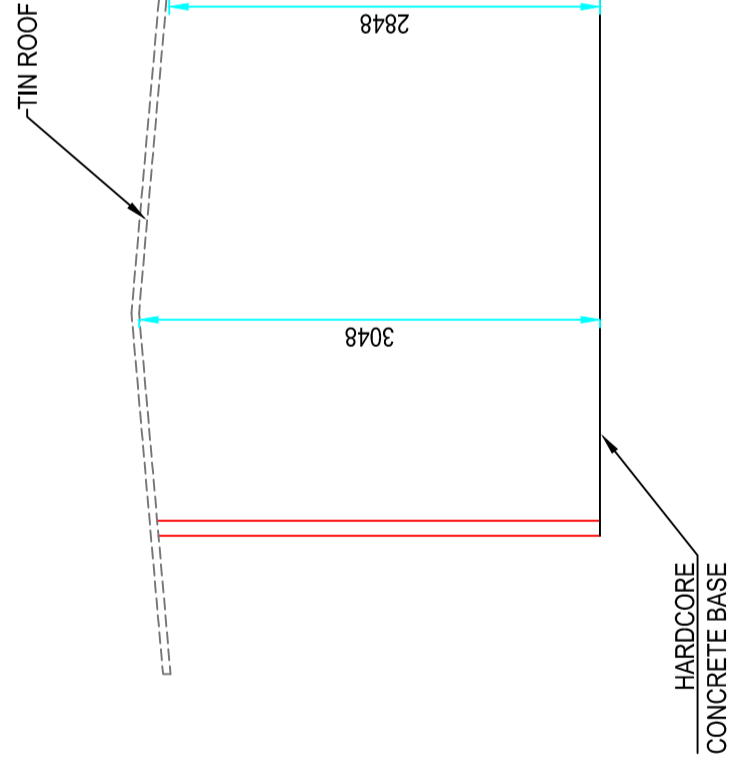

Section through 3-A